


Notes


Do not scale from this drawing. If in need of further detail, refer back to the Technical Department.





FRONT ELEVATION

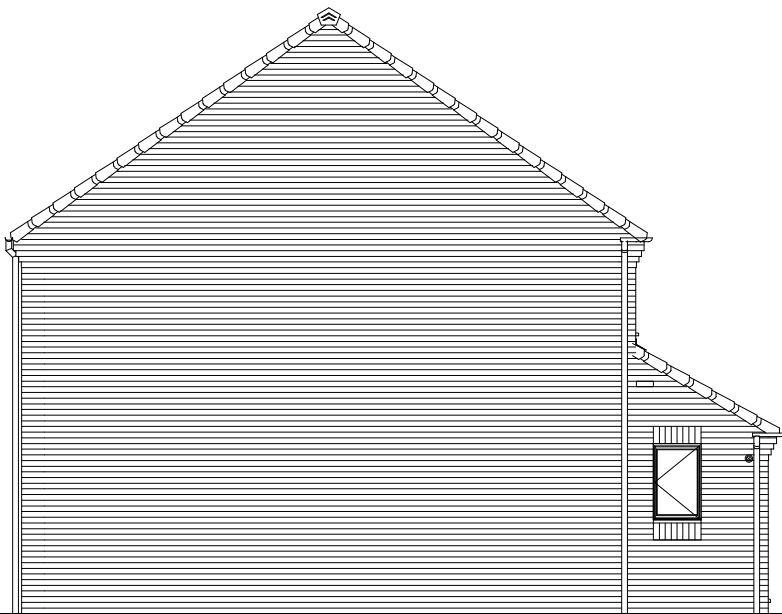


SIDE ELEVATION

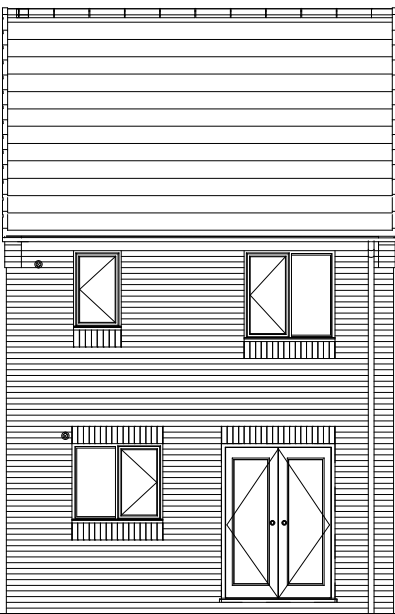


REAR ELEVATION

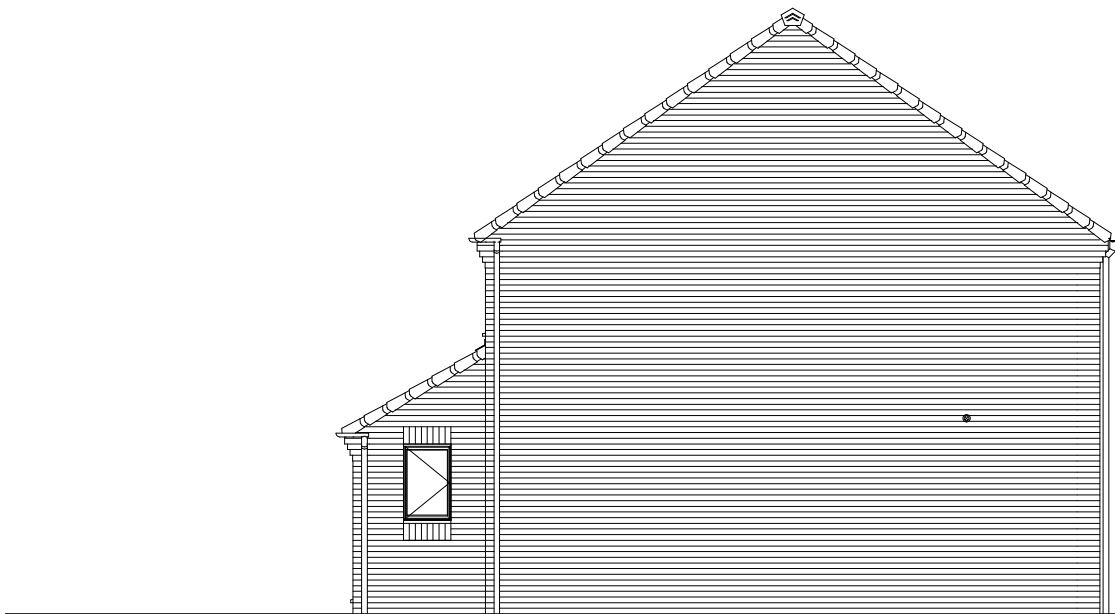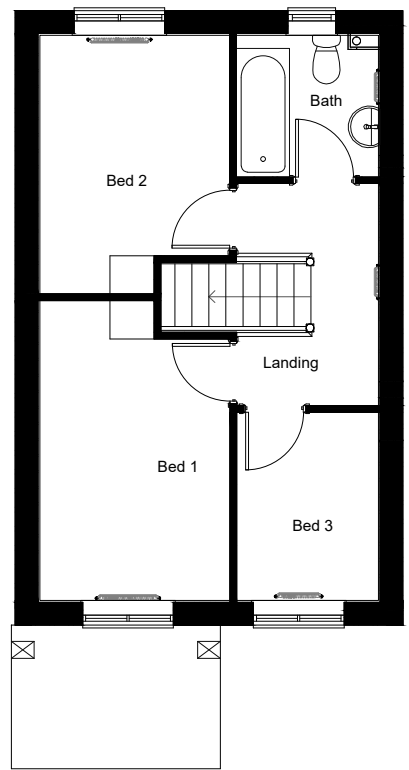

SIDE ELEVATION

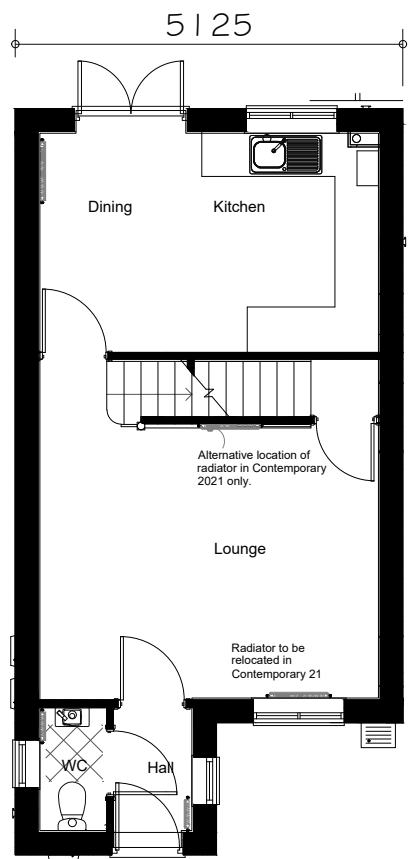

FLOOR AREA  
71.71m<sup>2</sup>, 772ft<sup>2</sup>

 

C04	Front door handing corrected, WN3 updated to flying mullion	21.08.23
C03	Extract vents shown in correct postions	10.10.22
C02	Window hanging corrected	08.06.21
C01	Issued for construction	21.05.21
P01	Initial issue	22.03.21
Rev.	Comments	Date

gleeson

Gleeson Homes (Head Office)  
Unit 5, Europa Court | Sheffield Business Park | Sheffield |  
South Yorkshire | S9 1XE

01142 612900

www.gleesonhomes.co.uk

Project:  
304 House Type  
Urban

Title:  
Planning Drawing

Scale: 1:100 @ A2	Date: 22.03.21	Drawn: JJ	Checked: DR
----------------------	-------------------	--------------	----------------

Drawing No: 21-304-U-0001	Revision: C04
------------------------------	------------------