


Notes
Do not scale from this drawing. If in need of further detail, refer back to the Technical Department.




FRONT ELEVATION

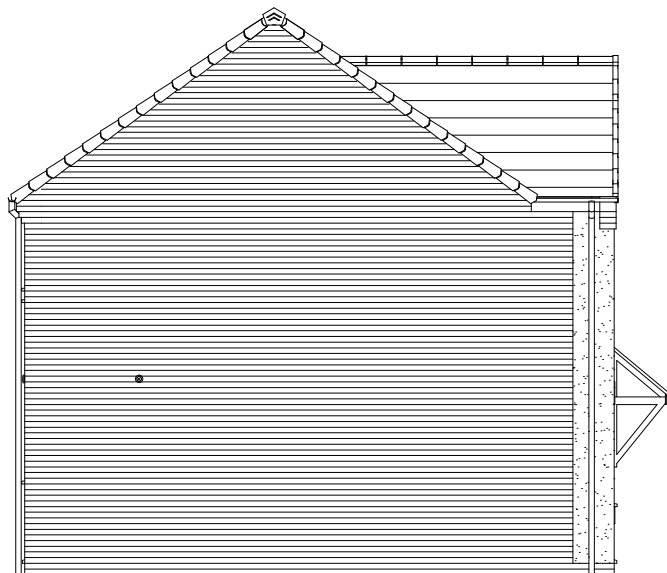


SIDE ELEVATION




REAR ELEVATION

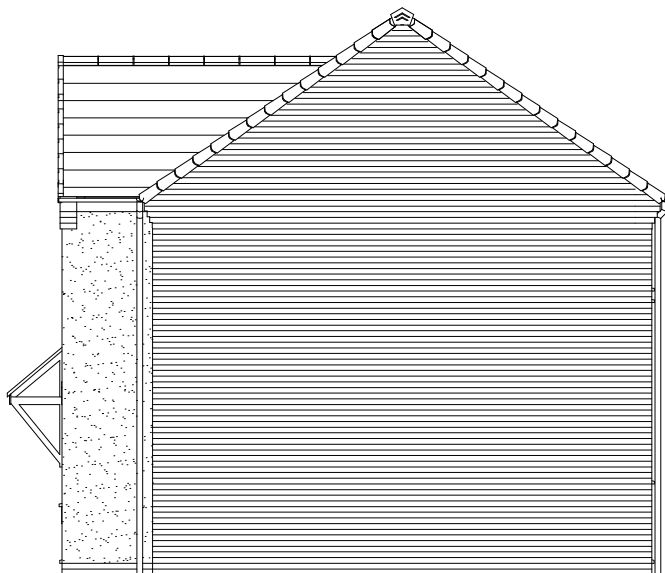

SIDE ELEVATION

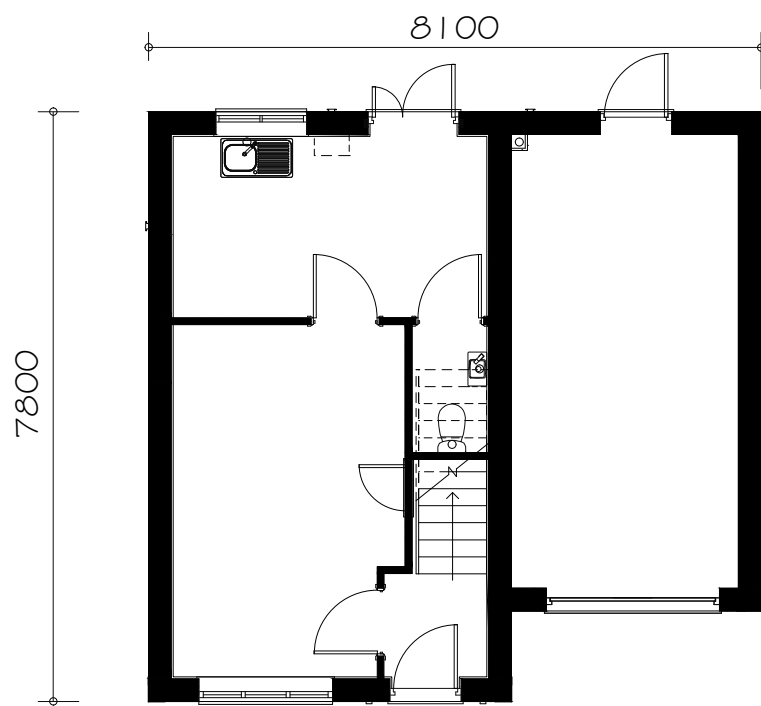


GROUND FLOOR PLAN

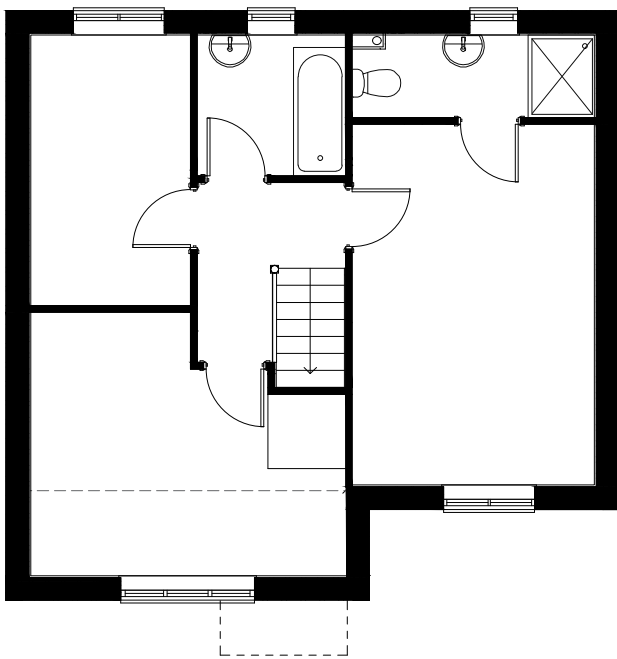

FIRST FLOOR PLAN

FLOOR AREA
80.25m², 864ft²

 

C05	Wn3 updated to flying mullion	21.08.23
C04	Personnel door position corrected	16.01.23
C03	Extract vents shown in correct locations	25.10.22
C02	Garage door style updated	20.06.22
C01	Issued for construction	22.02.22
Rev.	Comments	Date
<div><div>gleeson</div><div>Gleeson Homes (Head Office) Unit 5, Europa Court Sheffield Business Park Sheffield South Yorkshire S9 1XE 01142 612900 www.gleesonhomes.co.uk</div></div>		
Project: 337 Render		
Title: Planning Drawing		
Scale: 1:100 @ A2	Date: 22.02.22	Drawn: JJ Checked: DR
Drawing No: 21-337-M-0001		Revision: C05