



FRONT ELEVATION

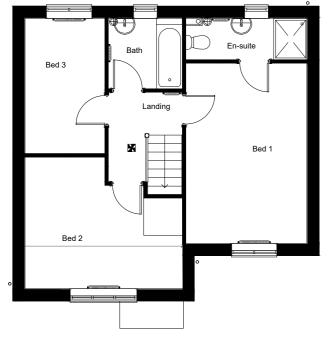

FIRST FLOOR PLAN

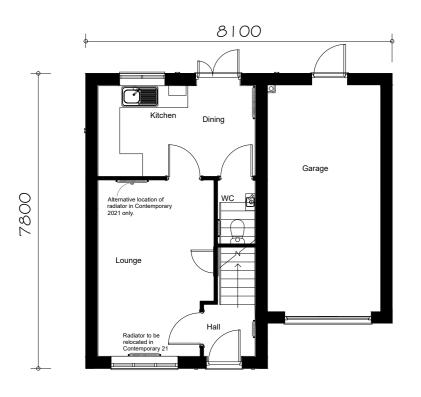


GROUND FLOOR PLAN

SIDE ELEVATION

0m	1m		5m	 1	10m
	1	1		 	

Notes

Do not scale from this drawing. If in need of further detail, refer back to the Technical Department.

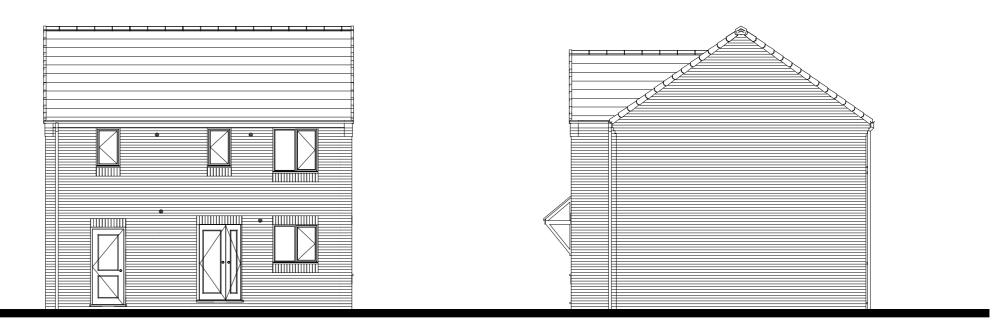

REAR ELEVATION



C06 Wn3 updated to flying mullion	21.08.23			
C05 Personnel door position corrected	16.01.23			
C04 Extract vents shown in correct positions	25.10.22			
C03 Garage door style updated	20.06.22			
C02 Canopy style corrected	08.06.21			
C01 Issued for construction	21.05.21			
P01 Initial issue	22.03.21			
Rev. Comments	Date			
Gleeson Hom Unit 5, Europa Court Sheffield Business South Yo www.glee Project:	gleeson Gleeson Homes (Head Office) Unit 5, Europa Court Sheffield Business Park Sheffield South Yorkshire S9 1XE 01142 612900 www.gleesonhomes.co.uk			
337 House Type Urban ^{Title:} Planning Drawing				
				Scale: 1:100 @ A2 22.03.21
Drawing No: 21-337-U-0001	Revision:			
	C05 Personnel door position corrected C04 Extract vents shown in correct positions C03 Garage door style updated C02 Canopy style corrected C01 Issued for construction P01 Initial issue Rev. Comments Gleeson Hom Unit 5, Europa Court Sheffield Business South V www.glee Project: 337 House Type Urban Title: Planning Drawing Scale: 1:100 @ A2 Date: 22.03.21 Drawing No:			

m 12m