


Notes


Do not scale from this drawing. If in need of further detail, refer back to the Technical Department.




FRONT ELEVATION

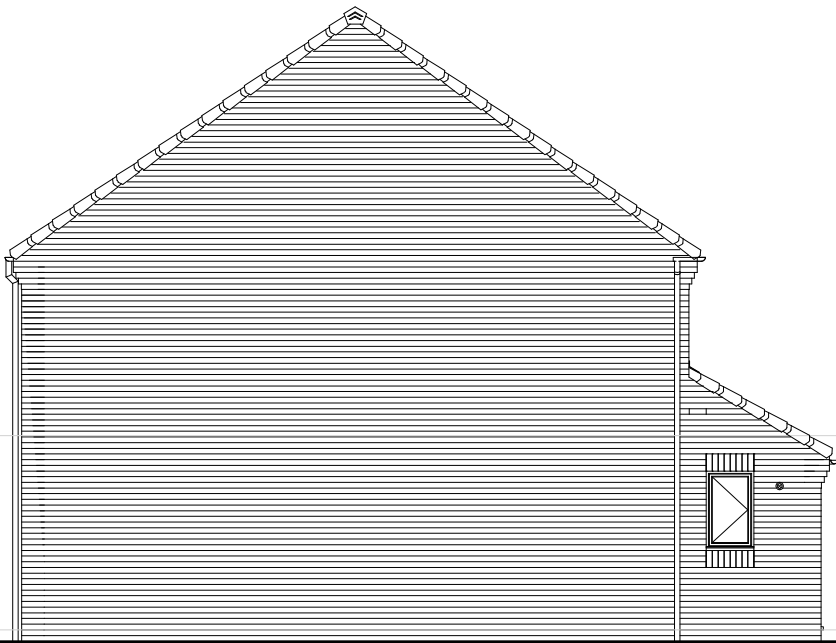

REAR ELEVATION

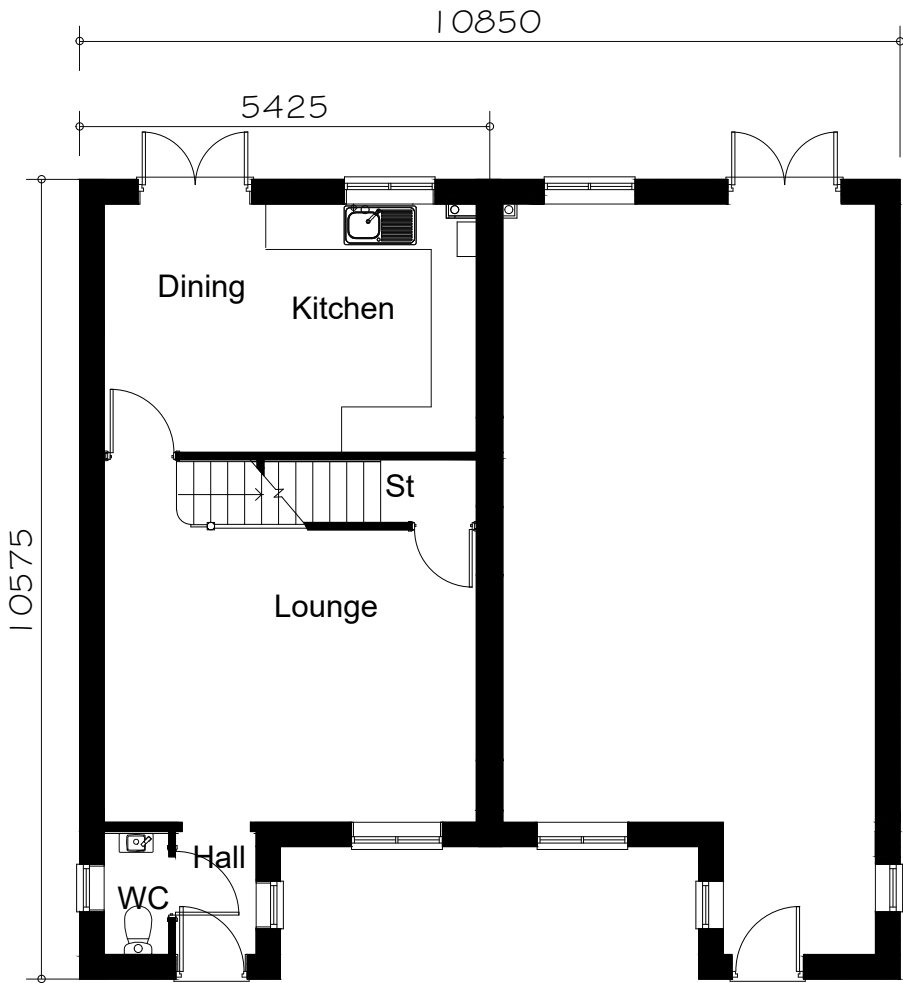

GROUND FLOOR PLAN

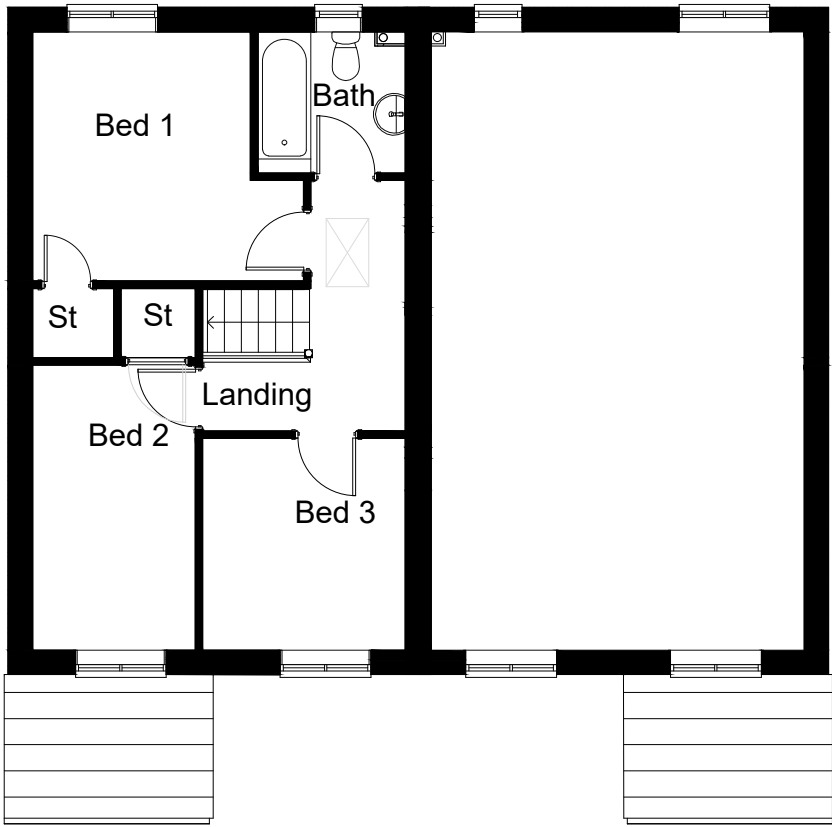


FIRST FLOOR PLAN



SIDE ELEVATION

FLOOR AREA
84.04m², 904ft²

 

C03	FF windows moved down 1 brick course	06.09.23
C02	Lounge window altered to double opener type	22.06.22
C01	Issued for construction	27.05.21
P01	Initial issue	22.04.21
Rev.	Comments	Date

gleeson

Gleeson Homes (Head Office)
Unit 5, Europa Court | Sheffield Business Park | Sheffield |
South Yorkshire | S9 1XE

01142 612900

www.gleesonhomes.co.uk

Project:
352 House Type
Urban

Title:
Planning Drawing

Scale: 1:100 @ A2	Date: 22.04.21	Drawn: OS	Checked: GE
-----------------------------	--------------------------	---------------------	-----------------------

Drawing No: 21-352-U-0001	Revision: C03
-------------------------------------	-------------------------