



- FEATURES
- * Flat profile roof tiles.
 - * Dry verge detail.
 - * Plain top hung casement windows.
 - * Modern main entrance door, with flat canopy over
 - * Horizontal panel garage door
 - * Dark brick below DPC

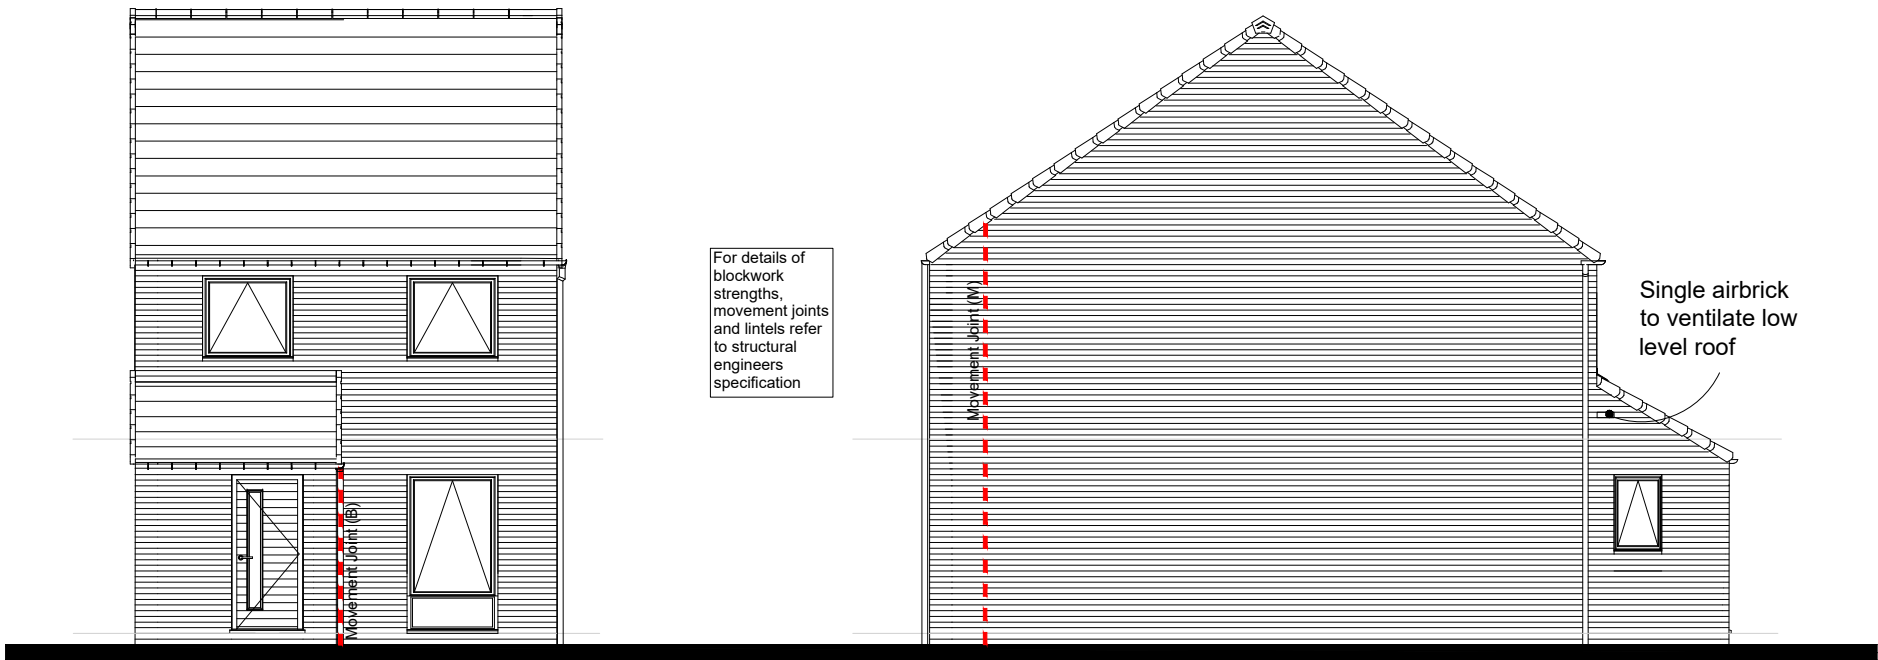

FRONT ELEVATION

SIDE ELEVATION

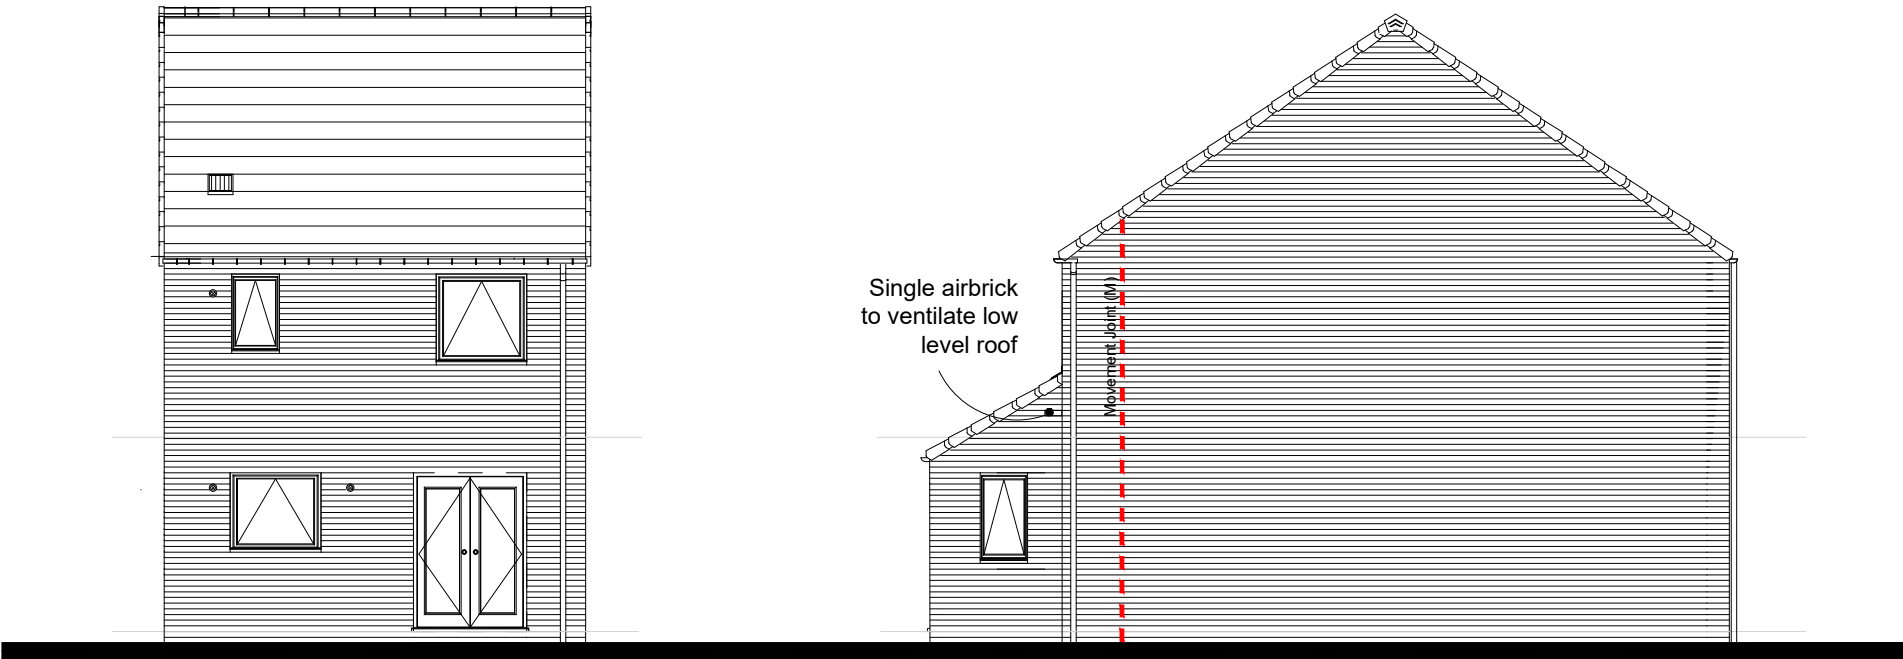

REAR ELEVATION

SIDE ELEVATION

C01	Issued for Construction	27.05.21
P01	Initial issue	22.04.21
Rev.	Comments	Date

gleeson

Gleeson Homes (Head Office)
Unit 5, Europa Court | Sheffield Business Park | Sheffield |
South Yorkshire | S9 1XE

01142 612900
www.gleesonhomes.co.uk

Project:	353 House Type Contemporary
Title:	Elevations

Scale:	1:100 @ A3	Date:	22.04.21	Drawn:	OS	Checked:	GE
--------	------------	-------	----------	--------	----	----------	----

Drawing No:	21-353-C-0301	Revision:	C01
-------------	---------------	-----------	-----