


Notes
Do not scale from this drawing. If in need of further detail, refer back to the Technical Department.




FRONT ELEVATION

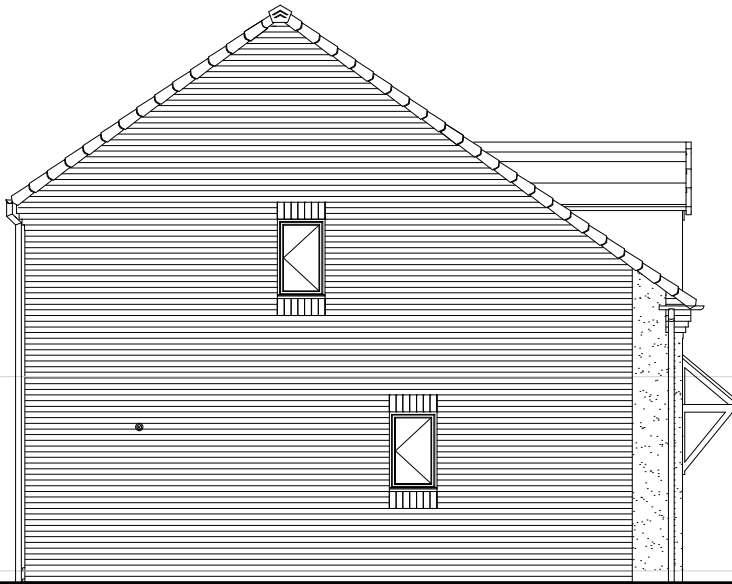


SIDE ELEVATION




REAR ELEVATION

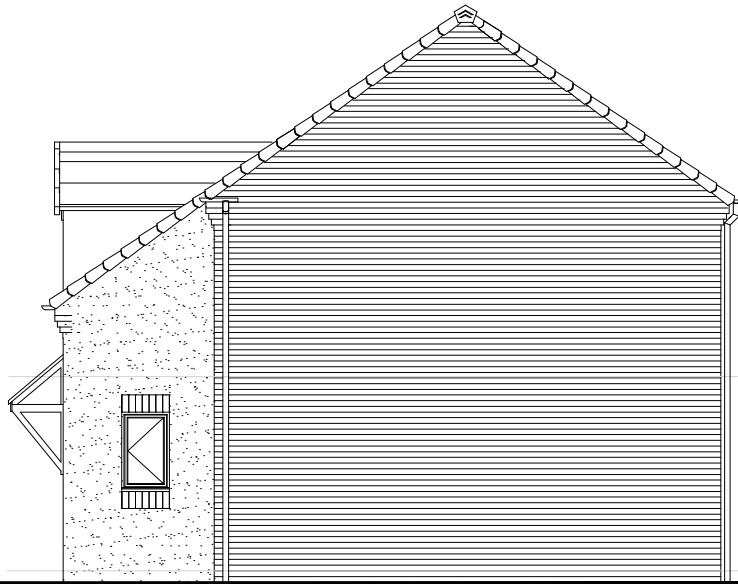

SIDE ELEVATION

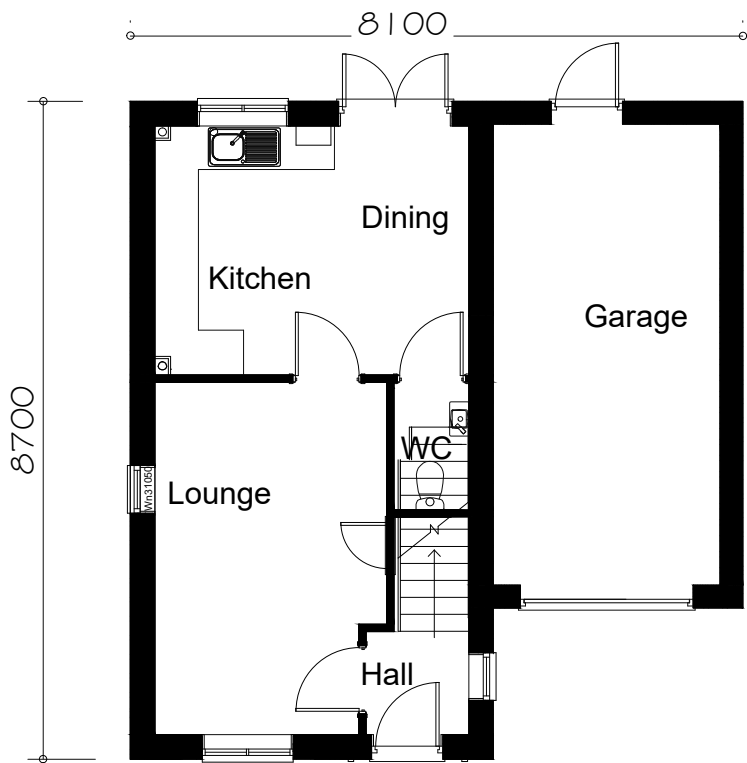

GROUND FLOOR PLAN

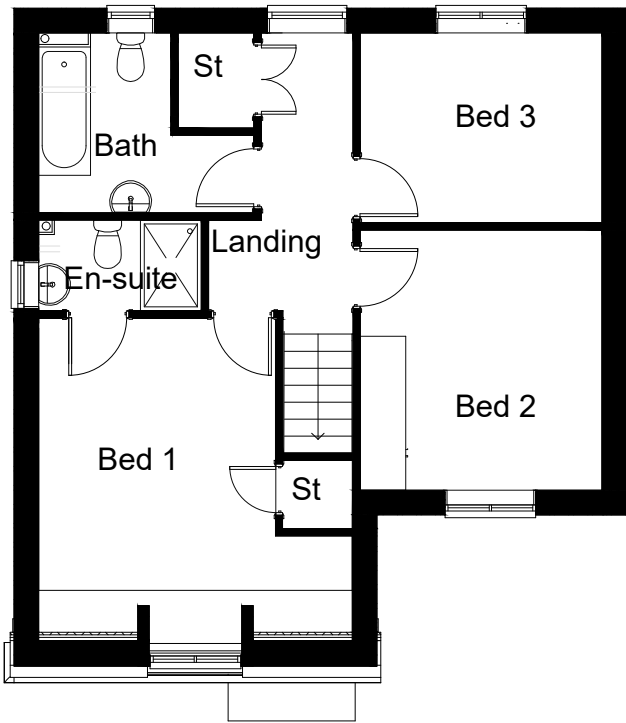

FIRST FLOOR PLAN

FLOOR AREA
84.00m², 904ft²



C06	DR15 handing flipped	22.11.23
C05	FF window moved down 1 brick course	06.10.23
C04	Window alterations for ADO compliance	23.05.23
C03	Personnel door position corrected	17.01.23
C02	Garage door style updated	20.06.22
C01	Issued for construction	01.11.21
Rev.	Comments	Date

gleeson

Gleeson Homes (Head Office)
Unit 5, Europa Court | Sheffield Business Park | Sheffield |
South Yorkshire | S9 1XE

01142 612900

www.gleesonhomes.co.uk

Project:
356 House Type
Render

Title:
Planning Drawing

Scale: 1:100 @ A2	Date: 01.11.21	Drawn: JJ	Checked: DR
----------------------	-------------------	--------------	----------------

Drawing No: 21-356-M-0001	Revision: C06
------------------------------	------------------