


Notes

Do not scale from this drawing. If in need of further detail, refer back to the Technical Department.

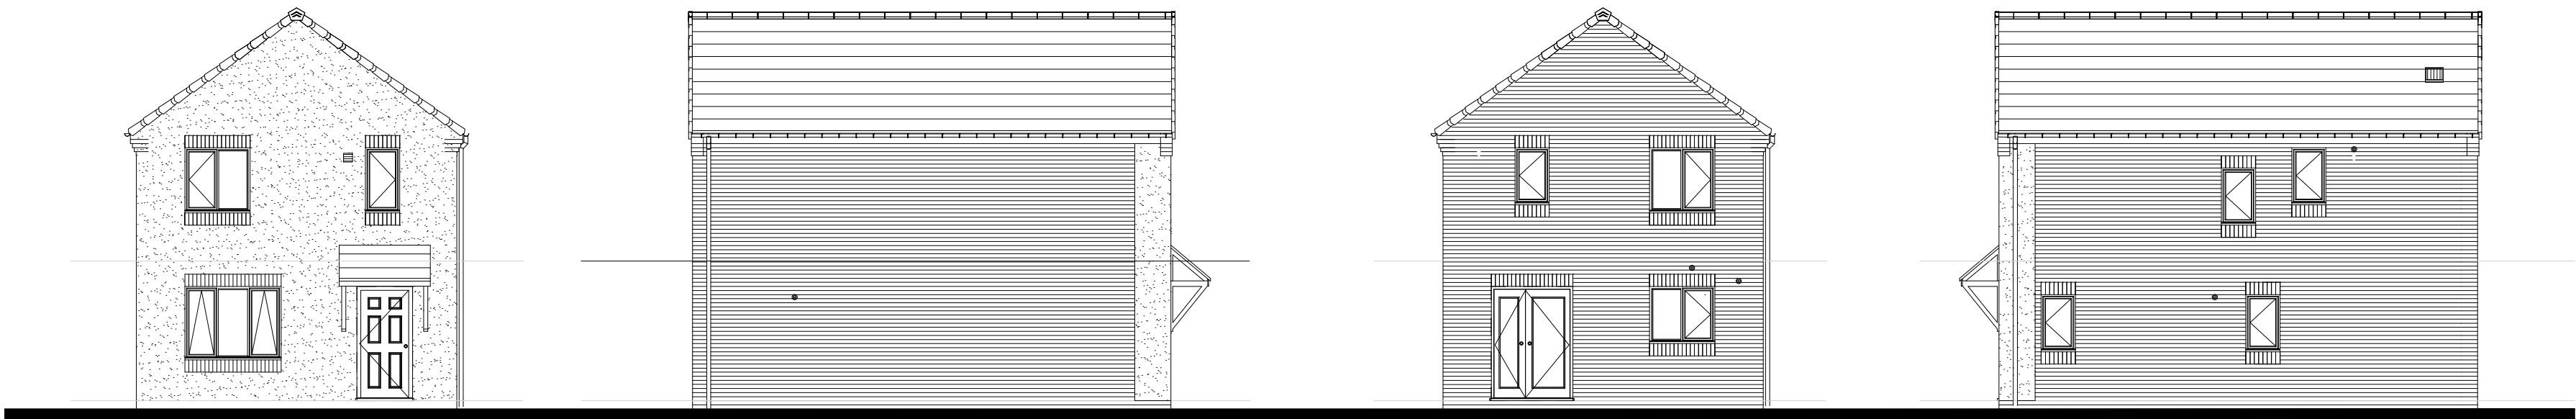


FRONT ELEVATION


SIDE ELEVATION

REAR ELEVATION

SIDE ELEVATION

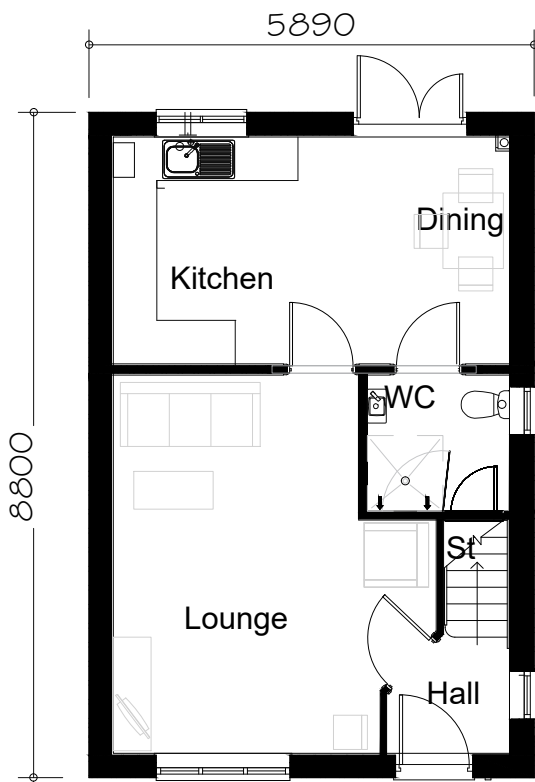


GROUND FLOOR PLAN

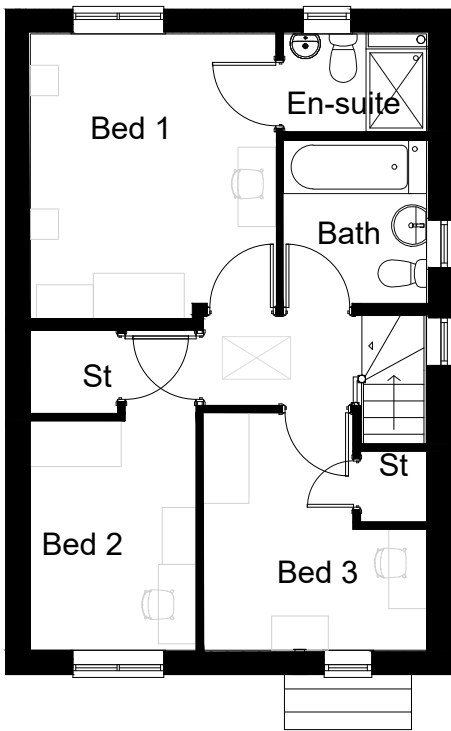

FIRST FLOOR PLAN

FLOOR AREA
85.4m², 919ft²

 

C04	FF windows moved down 1 brick course	06.09.23
C03	Half landing replaced with a kitewinder, WC window moved.	07.11.22
C02	Lounge window changed	13.06.22
C01	Issued for construction	01.11.21
Rev.	Comments	Date

gleeson

Gleeson Homes (Head Office)
Unit 5, Europa Court | Sheffield Business Park | Sheffield |
South Yorkshire | S9 1XE

01142 612900

www.gleesonhomes.co.uk

Project:
360 House Type
Render

Title:
Planning Drawing

Scale: 1:100 @ A2	Date: 01.11.21	Drawn: JJ	Checked: DR
----------------------	-------------------	--------------	----------------

Drawing No: 21-360-M-0001	Revision: C04
------------------------------	------------------