


Notes

Do not scale from this drawing. If in need of further detail, refer back to the Technical Department.

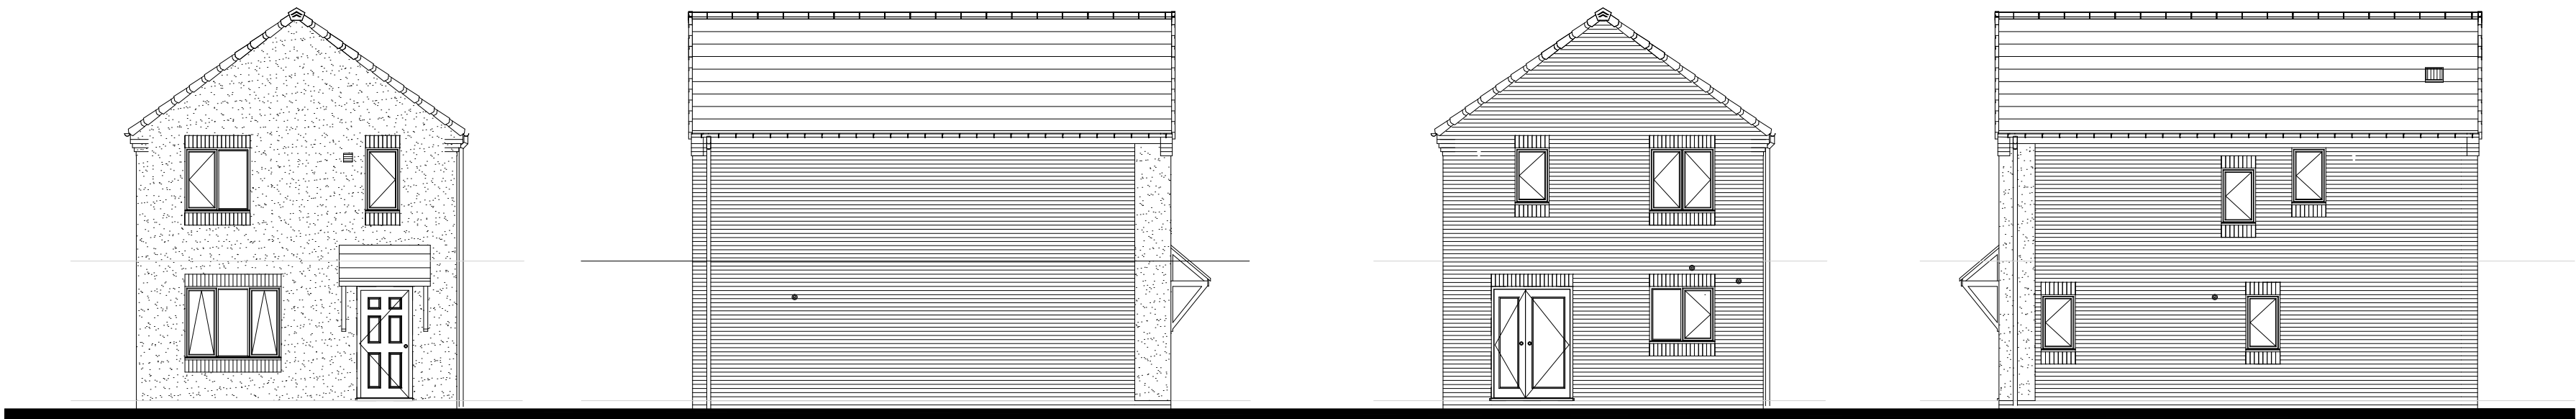


FRONT ELEVATION


SIDE ELEVATION

REAR ELEVATION

SIDE ELEVATION

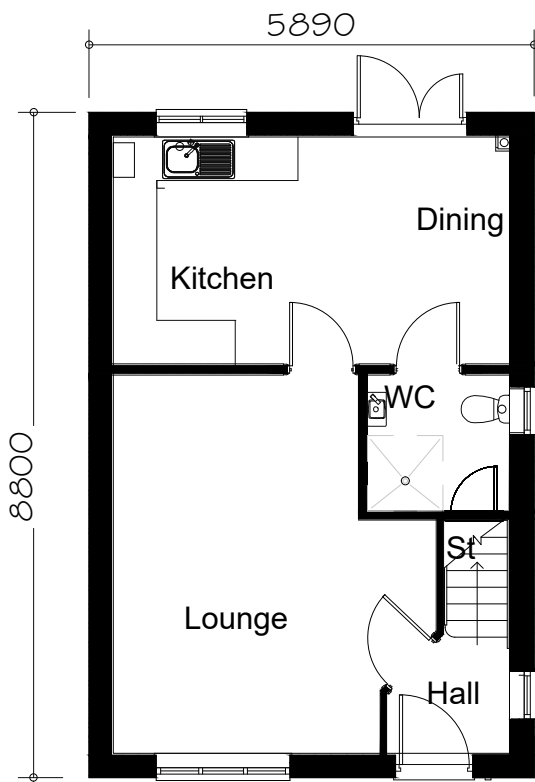


GROUND FLOOR PLAN

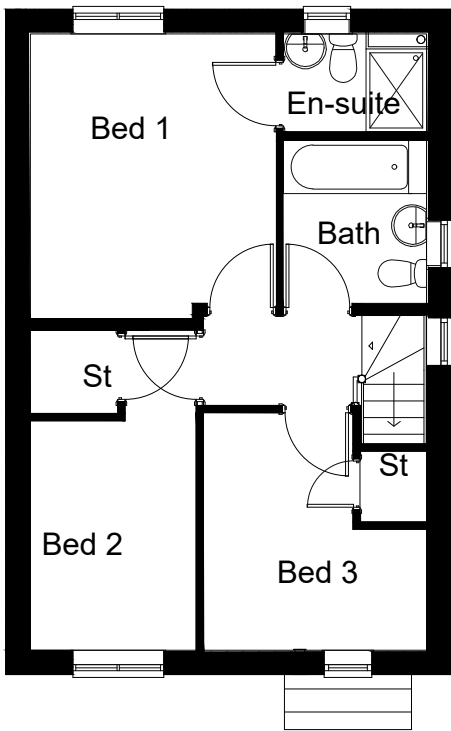

FIRST FLOOR PLAN

FLOOR AREA  
85.4m², 919ft²

 

|      |   |          |      |
|------|---|----------|------|
| C05  | Bed 1 window updated to flying mullion, WC and Sink position in downstairs WC updated. Furniture removed. | 18.09.24 |      |
| C04  | FF windows moved down 1 brick course                                                                      | 06.09.23 |      |
| C03  | Half landing replaced with a kitewinder, WC window moved.                                                 | 07.11.22 |      |
| C02  | Lounge window changed                                                                                     | 13.06.22 |      |
| C01  | Issued for construction                                                                                   | 01.11.21 |      |
| Rev. | Comments                                                                                                  | Drawn    | Date |

gleeson

Gleeson Homes (Head Office)  
Unit 5, Europa Court | Sheffield Business Park | Sheffield |  
South Yorkshire | S9 1XE

01142 612900

www.gleesonhomes.co.uk

Project:  
360 House Type  
Render

Title:  
Planning Drawing

|            |          |        |          |
|------------|----------|--------|----------|
| Scale:     | Date:    | Drawn: | Checked: |
| 1:100 @ A2 | 01.11.21 | JJ     | DR       |

|               |           |
|---------------|-----------|
| Drawing No:   | Revision: |
| 21-360-M-0001 | C05       |