


Notes
Do not scale from this drawing. If in need of further detail, refer back to the Technical Department.

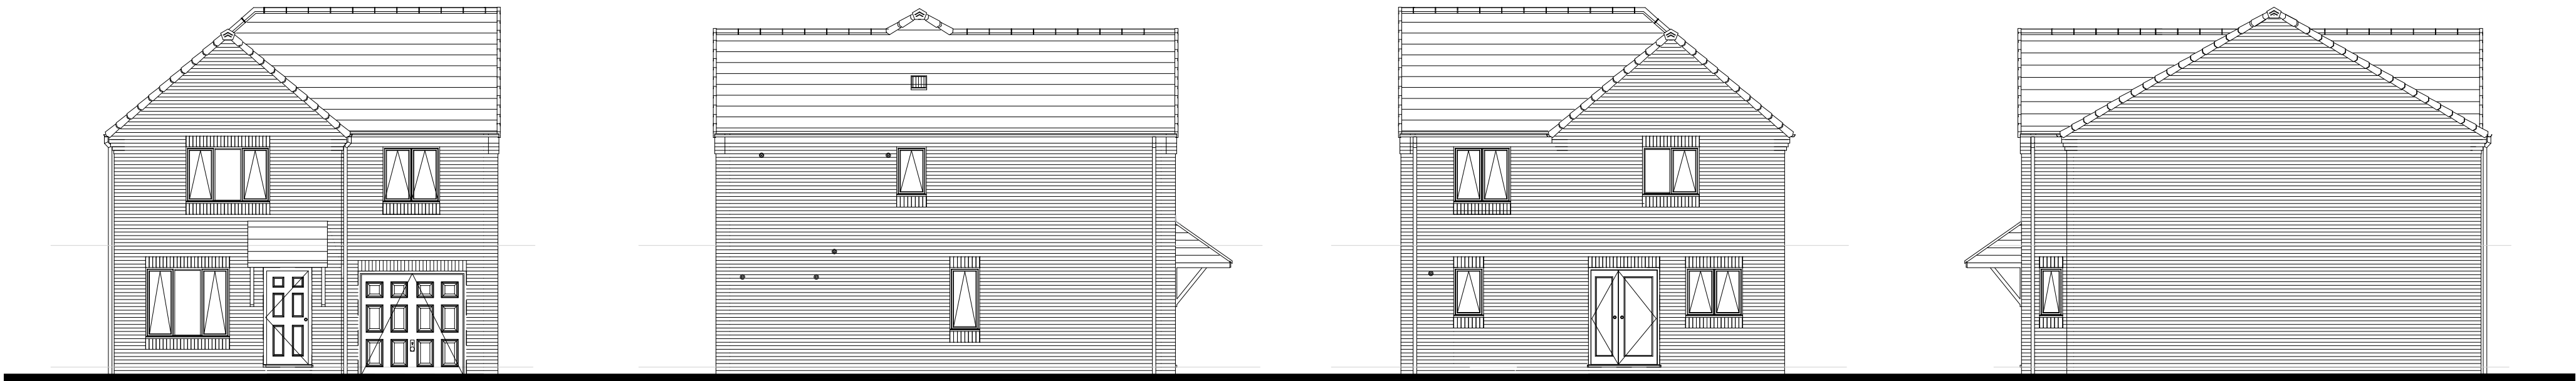


FRONT ELEVATION


SIDE ELEVATION

REAR ELEVATION

SIDE ELEVATION

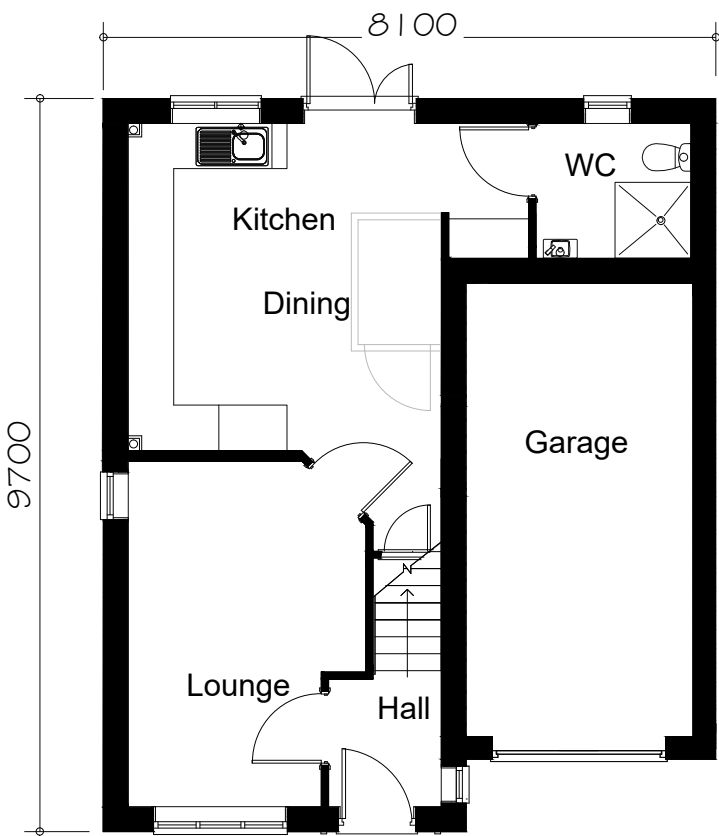


GROUND FLOOR PLAN

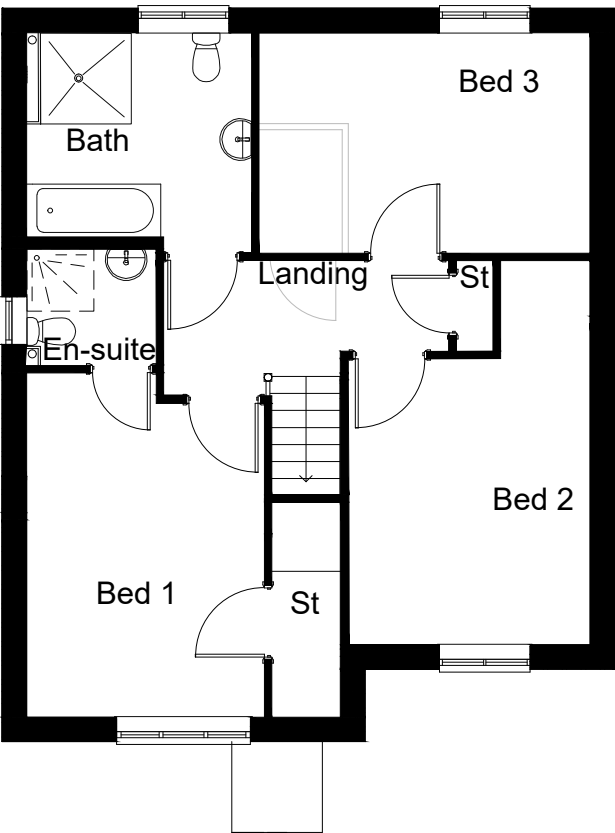

FIRST FLOOR PLAN

FLOOR AREA
107.7m², 1159ft²

 

C07	WN6 updated, furniture removed	17.09.24	
C06	Windows updated to be top hung	01.07.24	
C05	FF windows moved down 1 brick course, WN4 changed to flying mullion for ADO	06.09.23	
C04	Garage style corrected, canopy style corrected and FF bedroom 1 & 2 layout updated	21.04.23	
C03	Canopy style corrected	24.11.22	
C02	Bathroom and en-suite amended. WC window	30.09.22	
Rev.	Comments	Drawn	Date

gleeson

Gleeson Homes (Head Office)
Unit 5, Europa Court | Sheffield Business Park | Sheffield |
South Yorkshire | S9 1XE

01142 612900

www.gleesonhomes.co.uk

Project:
363 House Type
Urban

Title:
Planning Drawing

Scale: 1:100 @ A2	Date: 28.01.22	Drawn: OS	Checked: GE
----------------------	-------------------	--------------	----------------

Drawing No: 21-363-U-0001	Revision: C07
------------------------------	------------------