


Notes


Do not scale from this drawing. If in need of further detail, refer back to the Technical Department.




FRONT ELEVATION

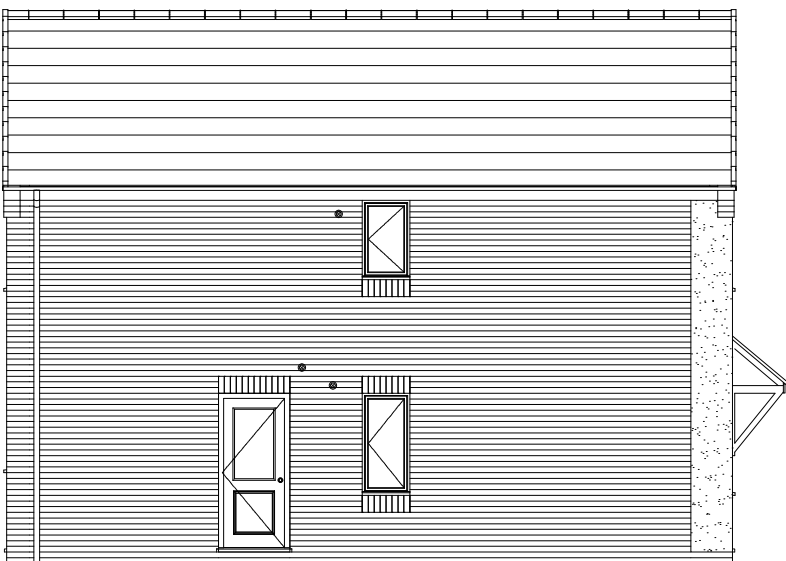


SIDE ELEVATION

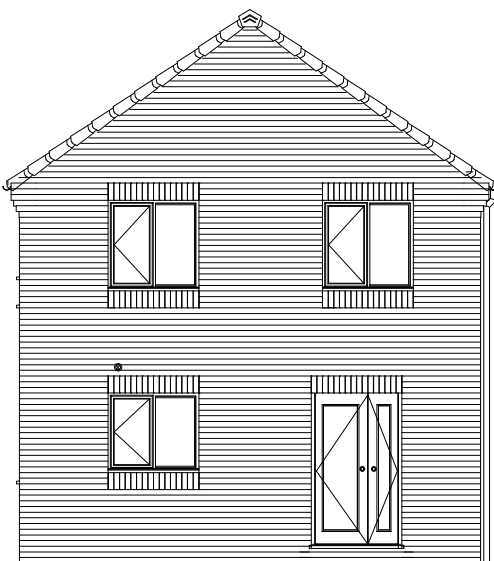


REAR ELEVATION

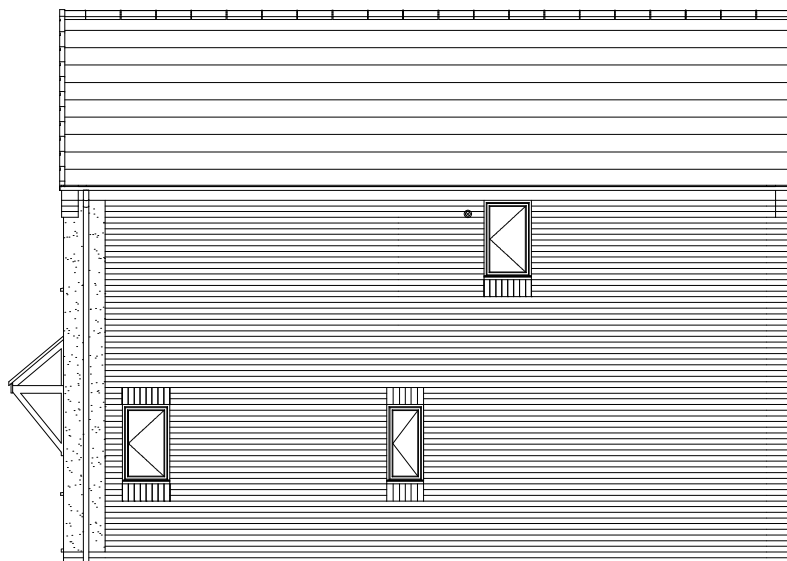


SIDE ELEVATION

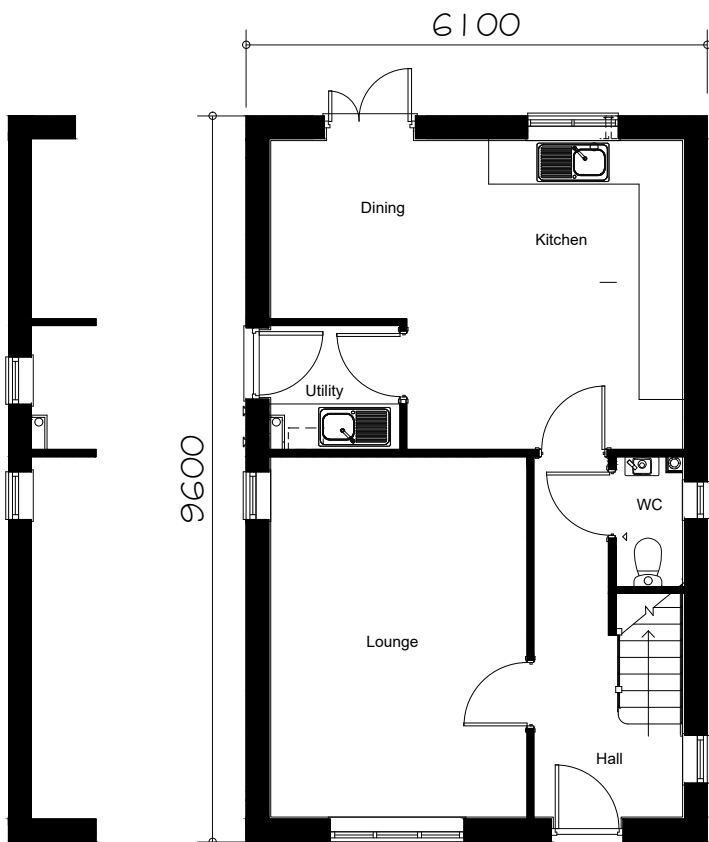

GROUND FLOOR PLAN

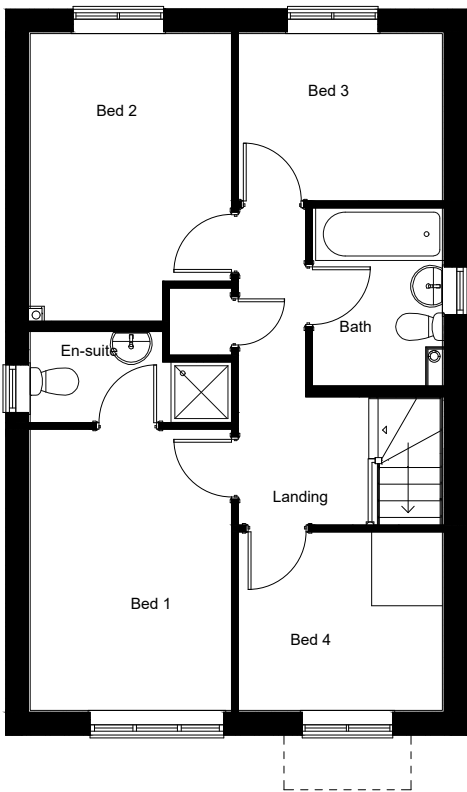


FIRST FLOOR PLAN

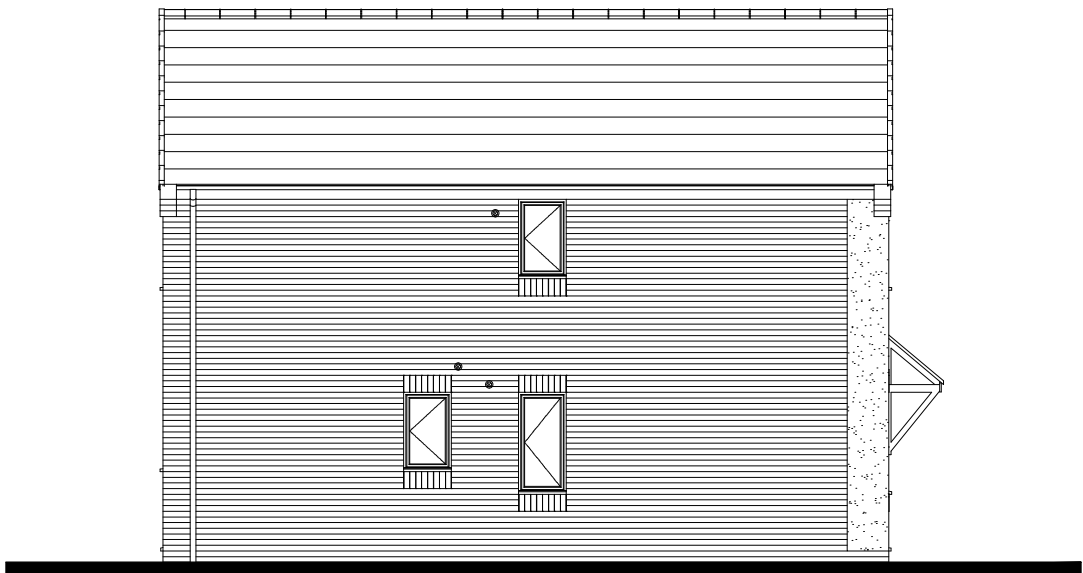

ALTERNATIVE SIDE ELEVATION  
Exposed Corner Plots

Alternative ground floor layout for exposed corner plots

FLOOR AREA  
99.00m<sup>2</sup>, 1066ft<sup>2</sup>

 

C04	Wn6 removed, Dr5 and Wn5 size reduced	15.09.23
C03	Half landing replaced with a kitewinder stair, stair window moved, bathroom wall extended.	07.11.22
C02	Extract vents shown in correct positions	20.10.22
C01	Issued for construction	28.01.22
Rev.	Comments	Date

gleeson

Gleeson Homes (Head Office)  
Unit 5, Europa Court | Sheffield Business Park | Sheffield |  
South Yorkshire | S9 1XE

01142 612900

www.gleesonhomes.co.uk

Project: 401 Render			
Title: Planning Drawing			
Scale: 1:100 @ A2	Date: 22.02.22	Drawn: JJ	Checked: DR
Drawing No: 21-401-M-0001			Revision: C04