


Notes


Do not scale from this drawing. If in need of further detail, refer back to the Technical Department.




FRONT ELEVATION

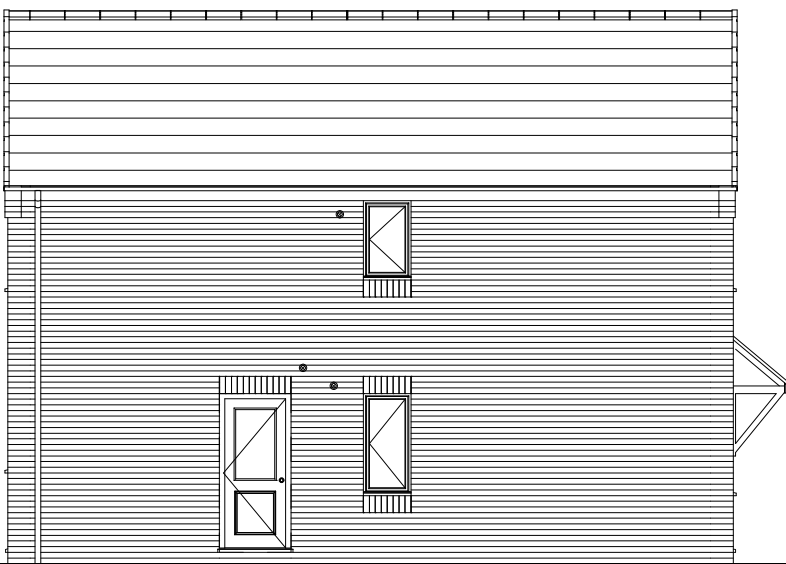


SIDE ELEVATION

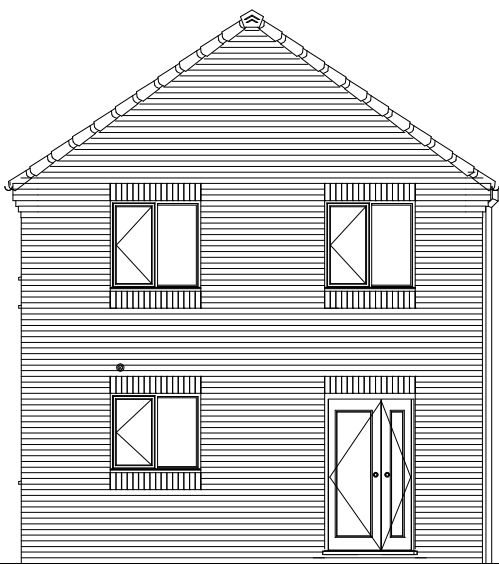


REAR ELEVATION

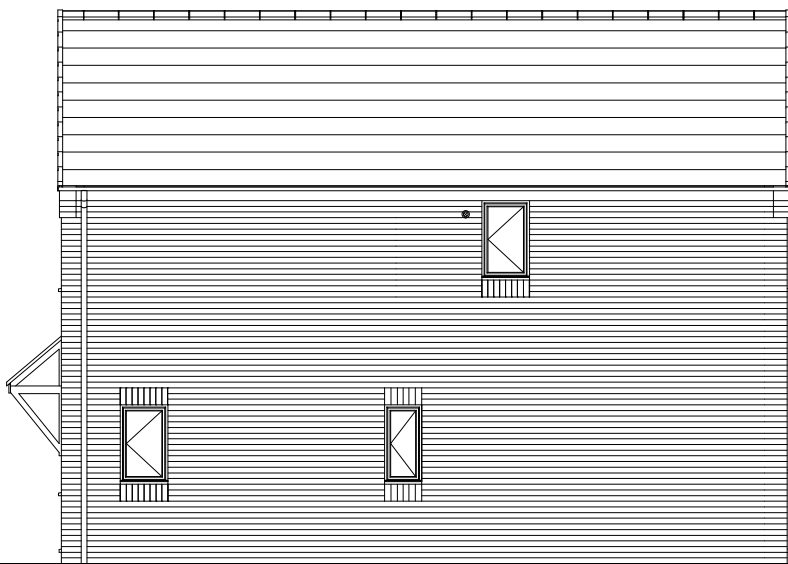


SIDE ELEVATION

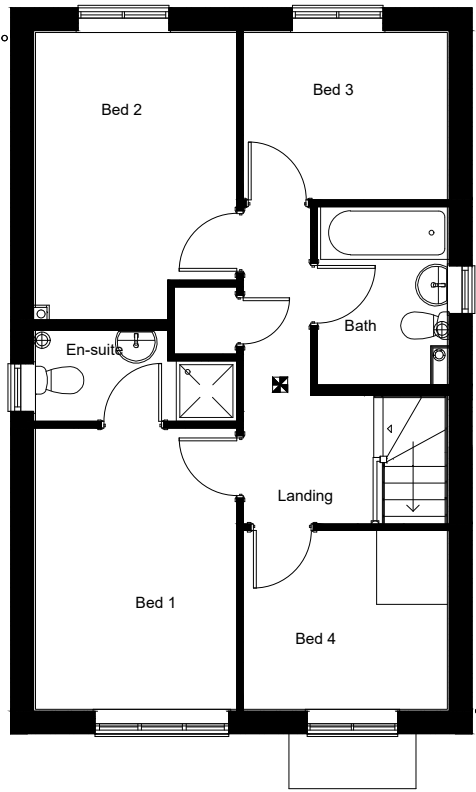

FIRST FLOOR PLAN

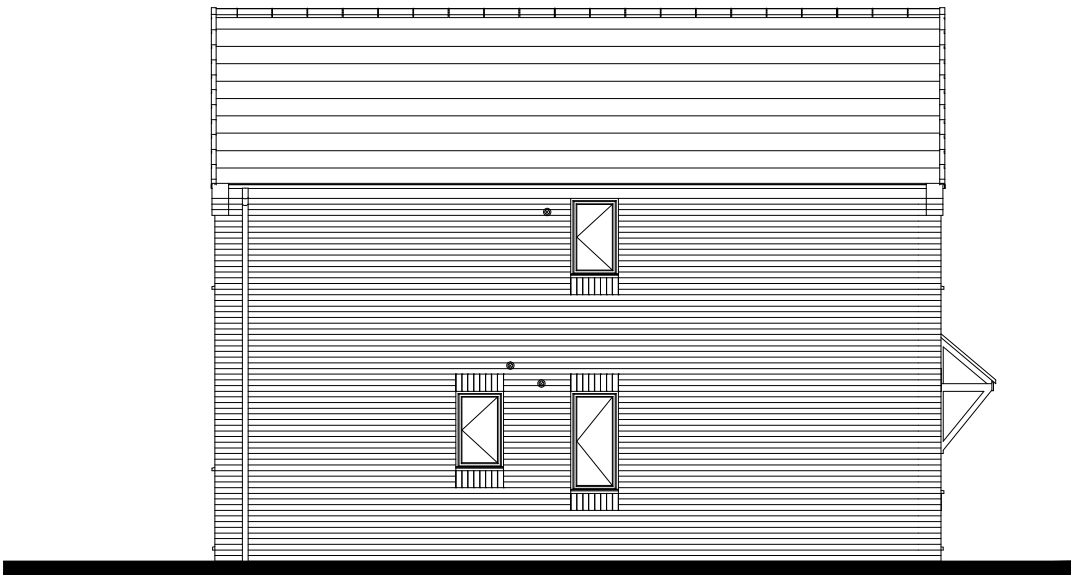

ALTERNATIVE SIDE ELEVATION
Exposed Corner Plots

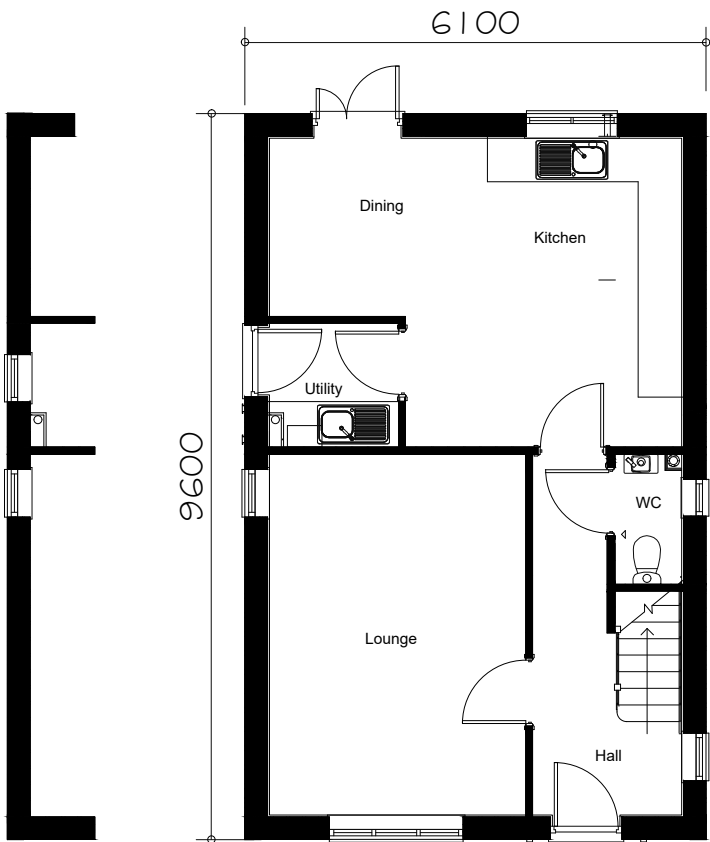

GROUND FLOOR PLAN



FLOOR AREA
99.00m², 1066ft²

Alternative ground floor layout for exposed corner plots

C06	Wn6 removed, Dr5 and Wn5 size reduced	15.09.23
C05	Extract vents shown in correct positions	20.10.22
C04	Half landing replaced with a kitewinder stair, stair window moved, bathroom wall extended.	07.11.22
C03	Extract vents shown in correct positions	20.10.22
C02	Canopy style corrected	08.06.21
C01	Issued for construction	21.05.21
P01	Initial issue	22.03.21
Rev.	Comments	Date

gleeson

Gleeson Homes (Head Office)
Unit 5, Europa Court | Sheffield Business Park | Sheffield |
South Yorkshire | S9 1XE

01142 612900

www.gleesonhomes.co.uk

Project:
401 House Type
Urban

Title:
Planning Drawing

Scale: 1:100 @ A2	Date: 22.03.21	Drawn: JJ	Checked: DR
----------------------	-------------------	--------------	----------------

Drawing No: 21-401-U-0001	Revision: C06
------------------------------	------------------