


Notes
Do not scale from this drawing. If in need of further detail, refer back to the Technical Department.




FRONT ELEVATION

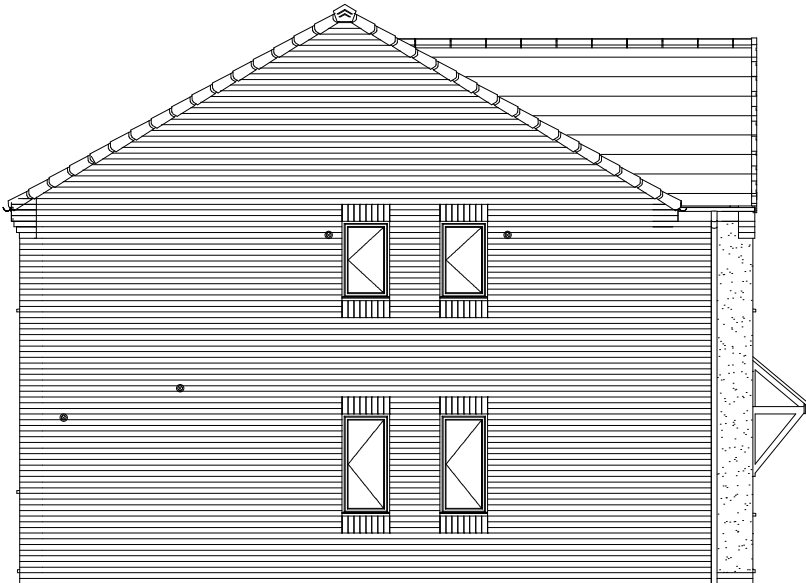



SIDE ELEVATION




REAR ELEVATION

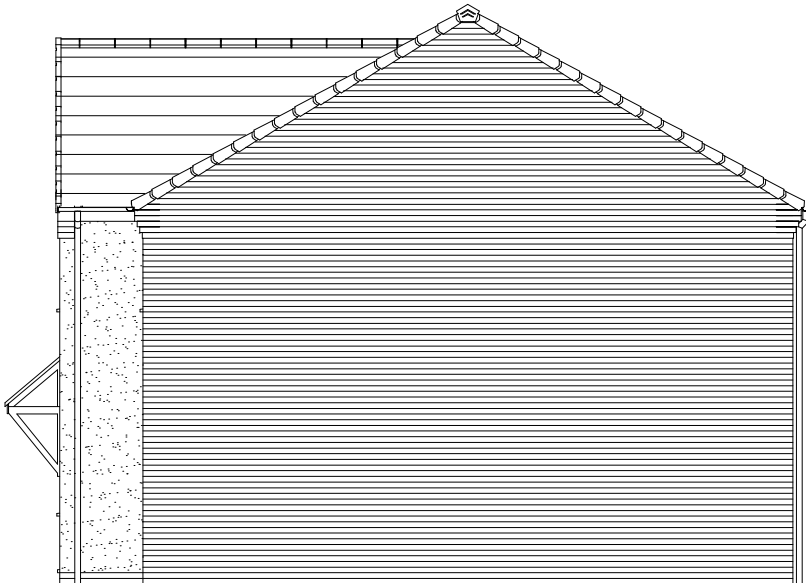

SIDE ELEVATION

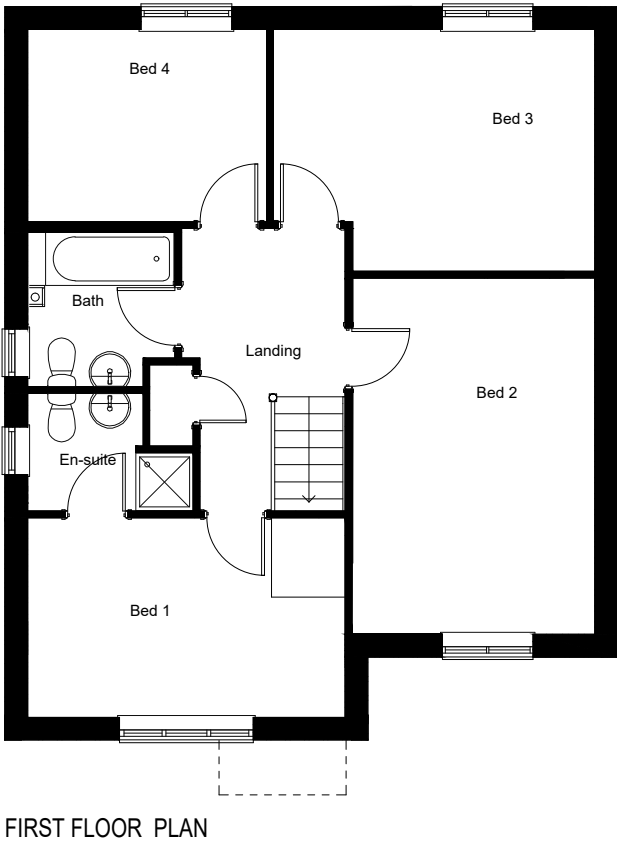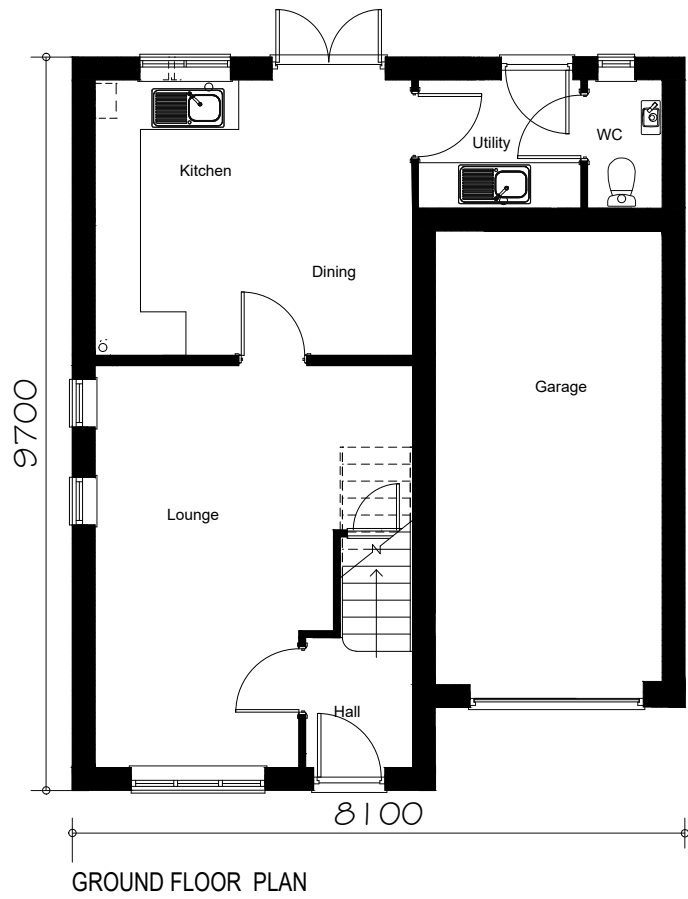

FLOOR AREA
108.45m², 1167f

 

C05	Wn6 updated to flying mullion	21.08.23
C04	Personnel door position corrected	17.01.23
C03	Extract vents added	28.10.22
C02	Garage door style updated	20.06.22
C01	Issued for construction	22.02.22
Rev.	Comments	Date

gleeson

Gleeson Homes (Head Office)
Unit 5, Europa Court | Sheffield Business Park | Sheffield |
South Yorkshire | S9 1XE

01142 612900

www.gleesonhomes.co.uk

Project:
436
Render

Title:
Planning Drawing

Scale: 1:100 @ A2	Date: 22.02.22	Drawn: JJ	Checked: DR
----------------------	-------------------	--------------	----------------

Drawing No: 21-436-M-0001	Revision: C05
------------------------------	------------------