





FRONT ELEVATION

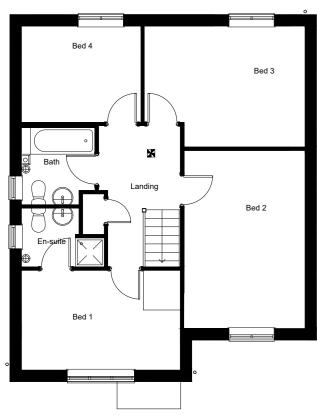

FIRST FLOOR PLAN

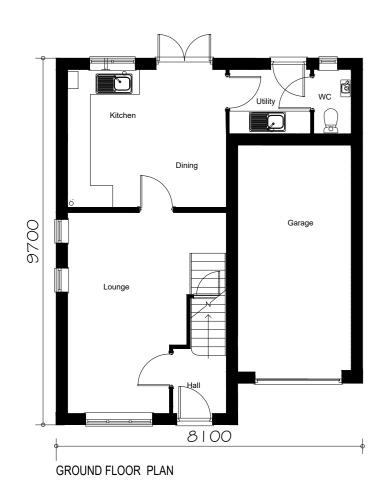


SIDE ELEVATION

0m 1m						5m												10n						n				
									Ш		Π	Π	Π	t					1									
	+		1	_	╀	<u> </u>	L		μι		Ц	Ц	Ш	┝			+		+		-		_			-		

Notes

Do not scale from this drawing. If in need of further detail, refer back to the Technical Department.

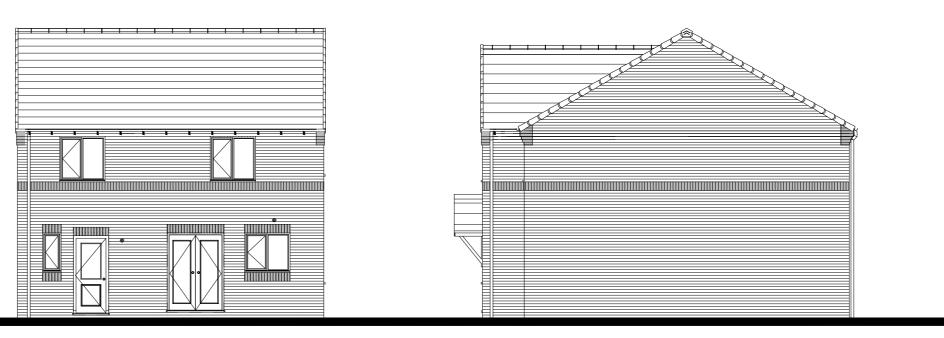

REAR ELEVATION

SIDE ELEVATION

C05 Wn6 updated to flying mullion 21.08.23 C04 Personnel door position corrected 17.01.23 C03 Extract vents added 28.10.22 C02 Canopy styles corrected 08.06.21 C01 Issued for construction 21.05.21 P01 Initial issue 22.03.21 Rev. Comments Date Gleeson Homes (Head Office) Unit 5, Europa Court Sheffield Business Park Sheffiel/ South Yorkshire S9 1XE 01142 612900 www.gleesonhomes.co.uk										
C03 Extract vents added 28.10.22 C02 Canopy styles corrected 08.06.21 C01 Issued for construction 21.05.21 P01 Initial issue 22.03.21 Rev. Comments Date Gleeson Homes (Head Office) Unit 5, Europa Court Sheffield Business Park Sheffield South Yorkshire S9 1XE 01142 612900 www.gleesonhomes.co.uk		C05 Wn6 updated to flying mullion	21.08.23							
C02 Canopy styles corrected 08.06.21 C01 Issued for construction 21.05.21 P01 Initial issue 22.03.21 Rev. Comments Date Gleeson Homes (Head Office) Unit 5, Europa Court Sheffield Business Park Sheffield South Yorkshire S9 1XE 01142 612900 www.gleesonhomes.co.uk		C04 Personnel door position corrected	17.01.23							
C01 Issued for construction 21.05.21 P01 Initial issue 22.03.21 Rev. Comments Date Gleeson Homes (Head Office) Unit 5, Europa Court Sheffield Business Park Sheffield South Yorkshire S9 1XE 01142 612900 www.gleesonhomes.co.uk		C03 Extract vents added	28.10.22							
P01 Initial issue 22.03.21 Rev. Comments Date Gleeson Homes (Head Office) Gleeson Homes (Head Office) Unit 5, Europa Court Sheffield Business Park Sheffield South Yorkshire S9 1XE 01142 612900 www.gleesonhomes.co.uk		C02 Canopy styles corrected	08.06.21							
Rev. Comments Date glesson Glesson Homes (Head Office) Unit 5, Europa Court Sheffield Business Park Sheffield South Yorkshire S9 1XE 01142 612900 www.gleesonhomes.co.uk		C01 Issued for construction	21.05.21							
Gleeson Homes (Head Office) Unit 5, Europa Court Sheffield Business Park Sheffield South Yorkshire S9 1XE 01142 612900 www.gleesonhomes.co.uk		P01 Initial issue	22.03.21							
Gleeson Homes (Head Office) Unit 5, Europa Court Sheffield Business Park Sheffield South Yorkshire S9 1XE 01142 612900 www.gleesonhomes.co.uk		Rev. Comments	Date							
	FLOOR AREA	Gleeson Homes (Head Office) Unit 5, Europa Court Sheffield Business Park Sheffield South Yorkshire S9 1XE 01142 612900 www.gleesonhomes.co.uk Project:								
		Planning Drawing								
			J DR							
Planning Drawing Scale: 1:100 @ A2 Date: 22.03.21 JJ Checked: Drawn: JJ DR		Drawing No: 21-436-R-0001	c05							

m 12m