


Notes


Do not scale from this drawing. If in need of further detail, refer back to the Technical Department.




FRONT ELEVATION

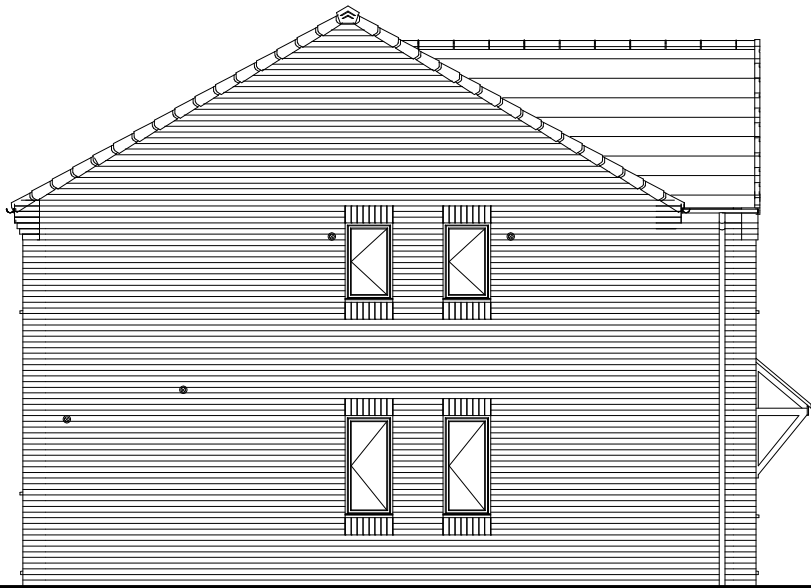


SIDE ELEVATION

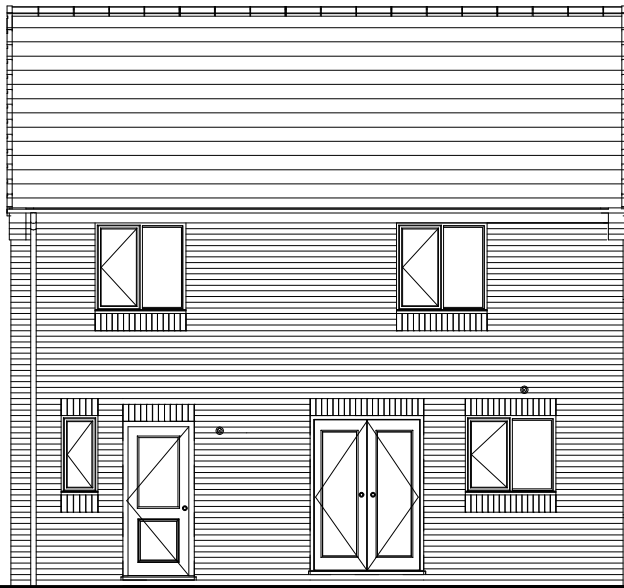


REAR ELEVATION

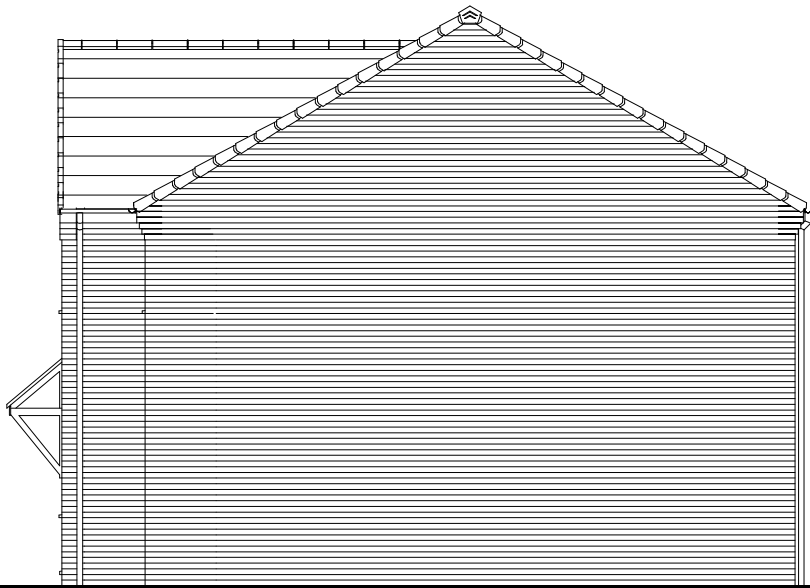

SIDE ELEVATION

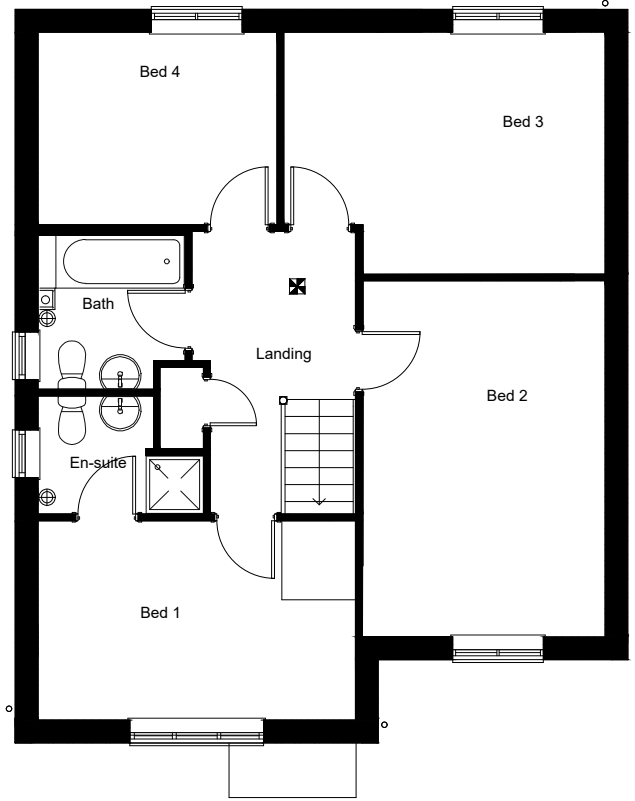

FIRST FLOOR PLAN

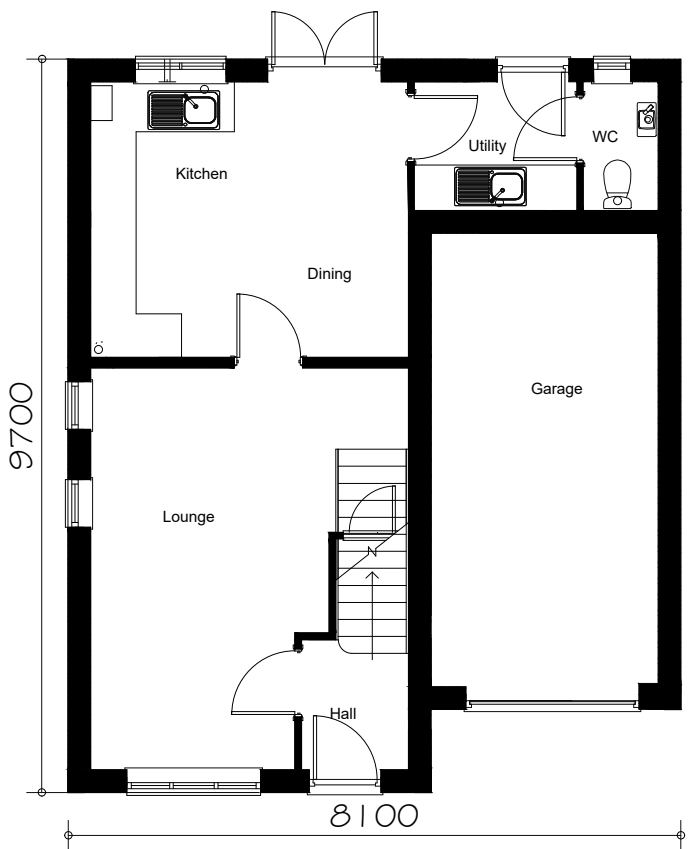

GROUND FLOOR PLAN

FLOOR AREA  
108.45m², 1167ft²



C06	Wn6 updated to flying mullion	21.08.23
C05	Personnel door position corrected	17.01.23
C04	Extract vents added	28.10.22
C03	Garage door style updated	20.06.22
C02	Canopy styles corrected	08.06.21
C01	Issued for construction	21.05.21
P01	Initial issue	22.03.21
Rev.	Comments	Date

gleeson

Gleeson Homes (Head Office)  
Unit 5, Europa Court | Sheffield Business Park | Sheffield |  
South Yorkshire | S9 1XE

01142 612900

www.gleesonhomes.co.uk

Project:  
436 House Type  
Urban

Title:  
Planning Drawing

Scale: 1:100 @ A2	Date: 22.03.21	Drawn: JJ	Checked: DR
----------------------	-------------------	--------------	----------------

Drawing No: 21-436-U-0001	Revision: C06
------------------------------	------------------