






FRONT ELEVATION

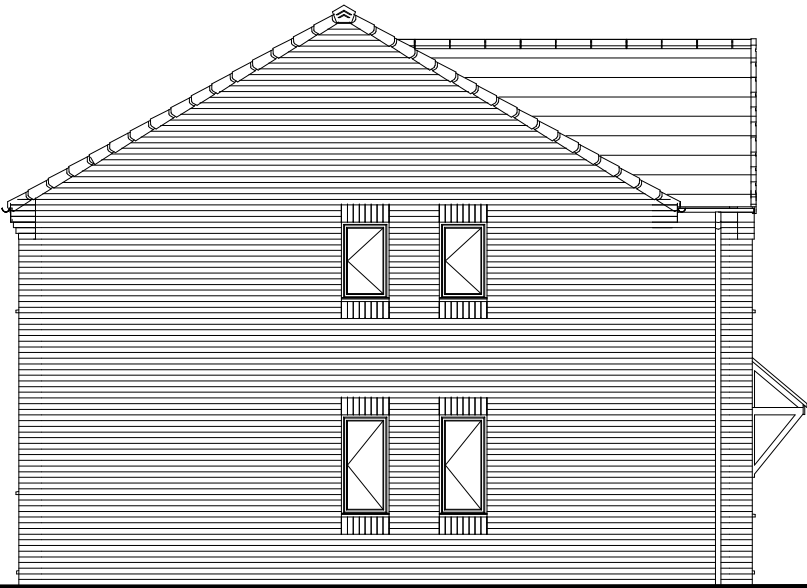

SIDE ELEVATION

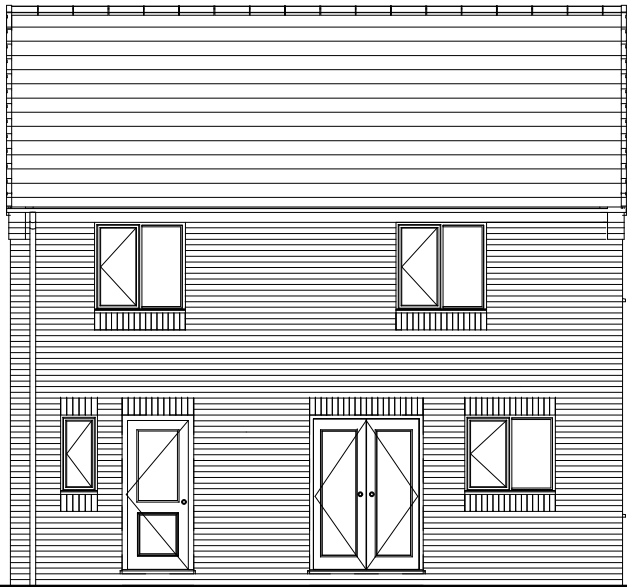

REAR ELEVATION

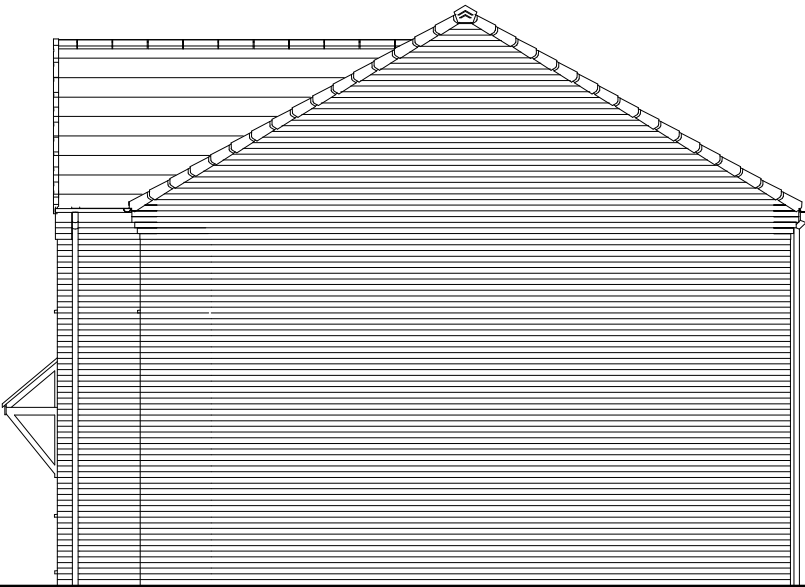

SIDE ELEVATION

- FEATURES
- * Flat profile roof tiles.
 - * Dry verge detail.
 - * UPVC fascia at eaves, with brick corbel to gable in same brick as main elevation
 - * Brick soldier course heads.
 - * Plain side hung casement windows.
 - * Brick soldier course cills.
 - * Six panel main entrance door, with lean to canopy over on "gallows brackets"
 - * Nine panel garage door
 - * Dark brick below DPC.

C02	Canopy style corrected	08.06.21
C01	Issued for construction	21.05.21
P01	Initial issue	08.04.21
Rev.	Comments	Date

gleeson

Gleeson Homes (Head Office)
Unit 5, Europa Court | Sheffield Business Park | Sheffield |
South Yorkshire | S9 1XE

01142 612900

www.gleesonhomes.co.uk

Project:
436 House Type
Urban

Title:
Elevations

Scale: 1:100 @ A3	Date: 08.04.21	Drawn: JJ	Checked: DR
----------------------	-------------------	--------------	----------------

Drawing No: 21-436-U-0301	Revision: C02
------------------------------	------------------