

Notes
Do not scale from this drawing. If in need of further detail, refer back to the Technical Department.




FRONT ELEVATION




SIDE ELEVATION




REAR ELEVATION

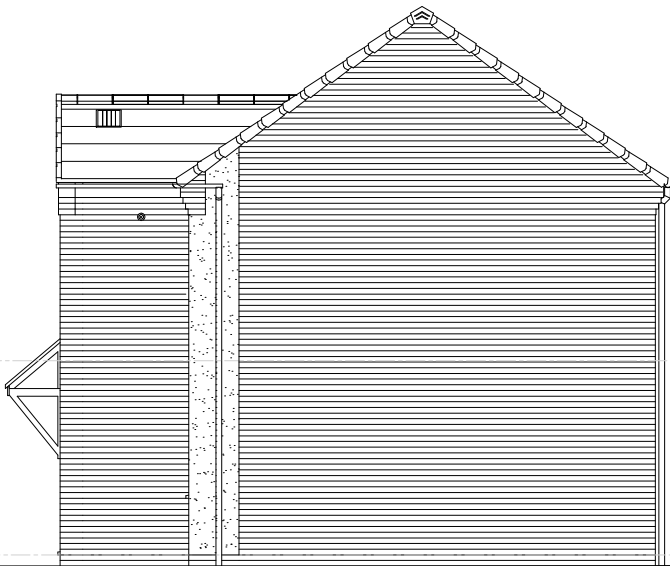

SIDE ELEVATION

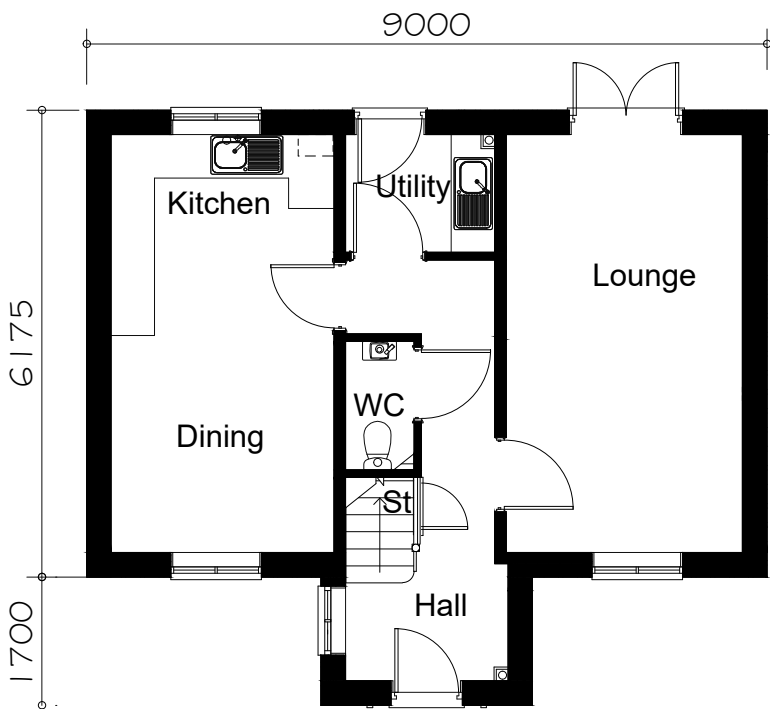


GROUND FLOOR PLAN

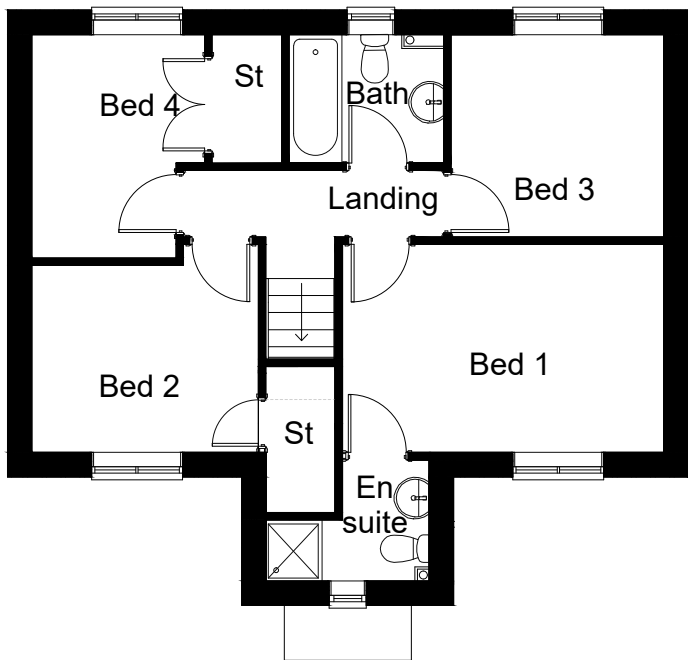

FIRST FLOOR PLAN

FLOOR AREA
99.58m², 1071ft²

 

C04	Dr2/Dr3/Dr5 size changed from 838mm-914mm	01.04.25	
C03	Furniture removed	11.12.24	
C02	FF windows moved down 1 brick course	06.09.23	
C01	Issued for construction	01.11.21	
Rev.	Comments	Drawn	Date

Gleeson Homes (Head Office)
Unit 5, Europa Court | Sheffield Business Park | Sheffield |
South Yorkshire | S9 1XE
01142 612900
www.gleesonhomes.co.uk

Project:
451 House Type
Render

Title:
Planning Drawing

Scale: 1:100 @ A2	Date: 01.11.21	Drawn: JJ	Checked: DR
Drawing No: 21-451-M-0001			Revision: C04