


Notes


Do not scale from this drawing. If in need of further detail, refer back to the Technical Department.



FRONT ELEVATION

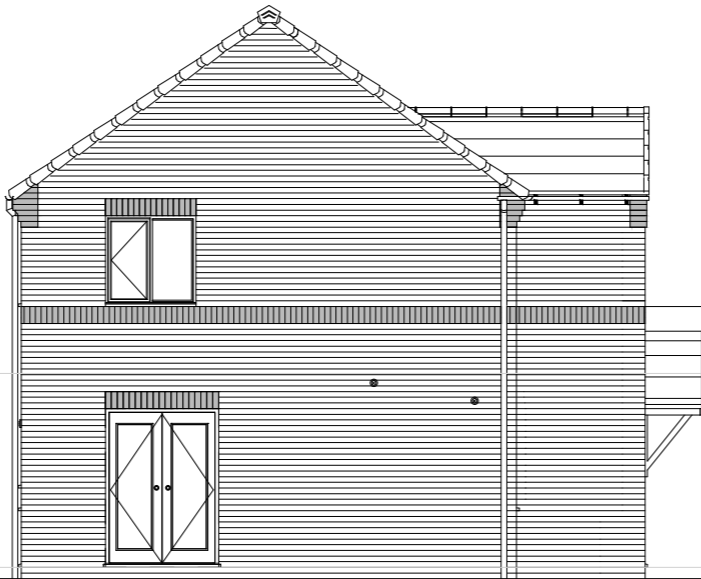


SIDE ELEVATION

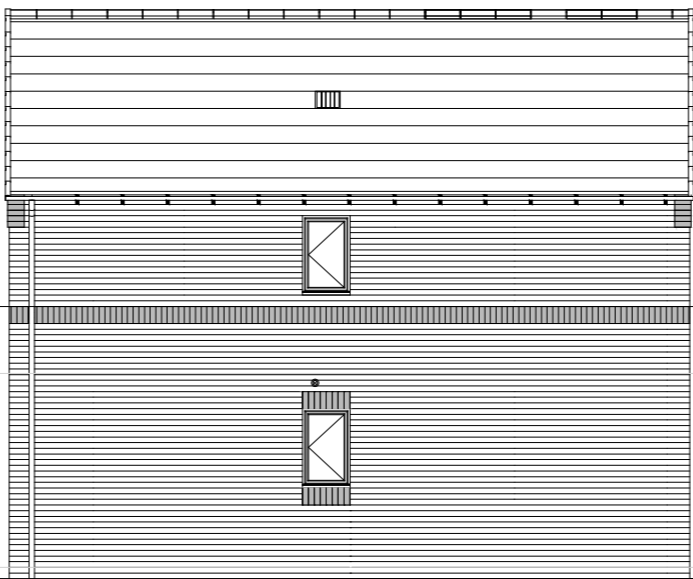


REAR ELEVATION



SIDE ELEVATION

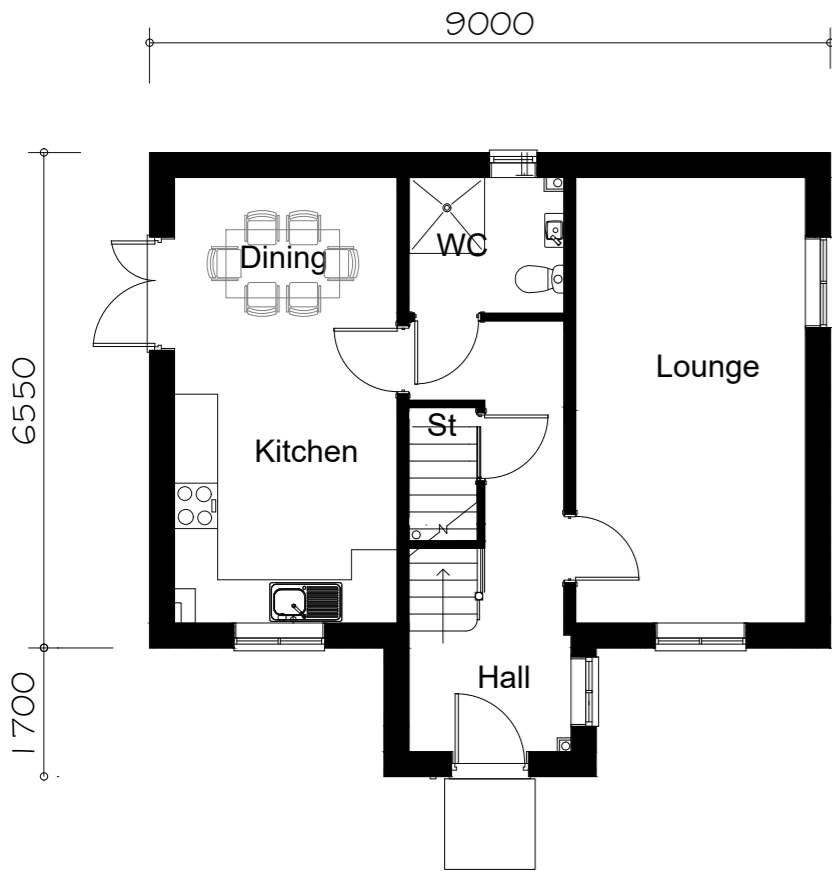


GROUND FLOOR PLAN

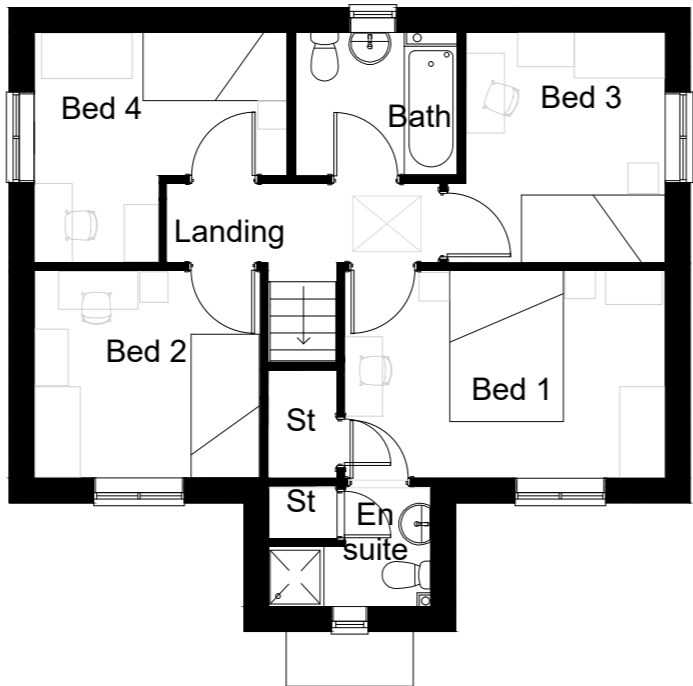

FIRST FLOOR PLAN

FLOOR AREA
105.8m², 1138ft²

 



Gleeson Homes (Head Office)
Unit 5, Europa Court | Sheffield Business Park | Sheffield |
South Yorkshire | S9 1XE

01142 612900
www.gleesonhomes.co.uk

Project:
455 House Type
Rural

Title:
Planning Drawing

Scale: 1:100 @ A2	Date: 01.09.21	Drawn: OS	Checked: GE
Drawing No: 21-455-R-0001			Revision: C03