




<u>Do not scale from this drawing</u>. If in need of further detail, refer back to the Technical Department.

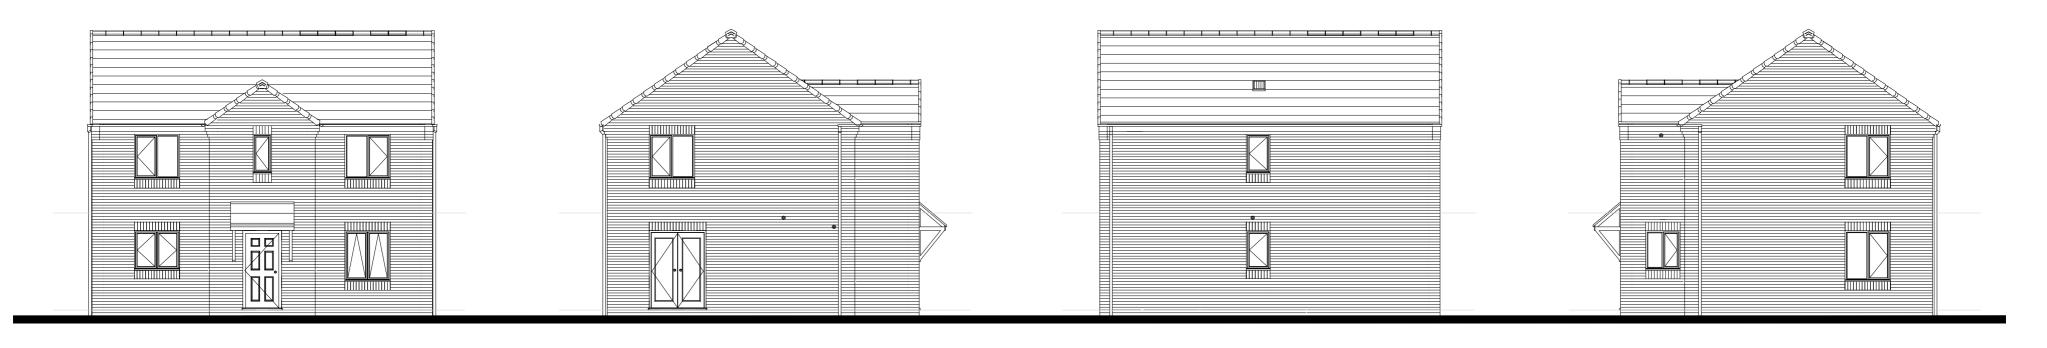

FRONT ELEVATION SIDE ELEVATION REAR ELEVATION SIDE ELEVATION

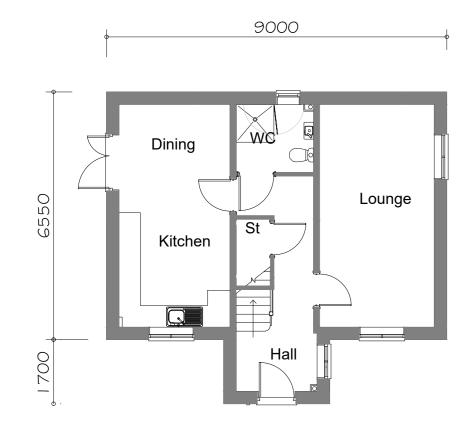

GROUND FLOOR PLAN

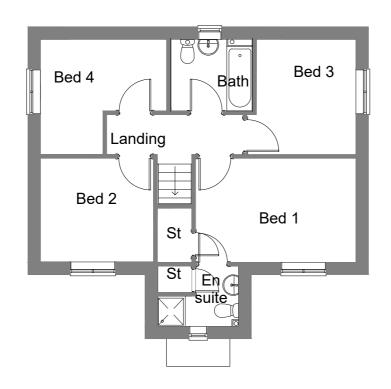

FIRST FLOOR PLAN

FLOOR AREA 105.8m², 1138ft²

0m	1m	5m	10m 12m	

C05	Dr4 size changed from 838mm-914mm	01.04.25	
C04	Furniture removed	11.12.24	
C03	FF windows moved down 1 brick course	06.09.23	
C02	Bed 1,2,3 furniture layouts changed, change 2,3,4 size/layouts. Extract vent positions upo WN1 changed to flying mullion, WN3 change double opener	26.06.23	
C01	Lounge window changed		13.06.22
Rev.	Comments	Drawn	Date
			•



Gleeson Homes (Head Office)
Unit 5, Europa Court | Sheffield Business Park | Sheffield |
South Yorkshire | S9 1XE

www.gleesonhomes.co.uk

455 House Type

Urban
Title:
Planning Drawing

1:100 @ A2 Date: 01.09.21 Drawn: Checked: GE

Drawing No: 21-455-U-0001

Revision: