




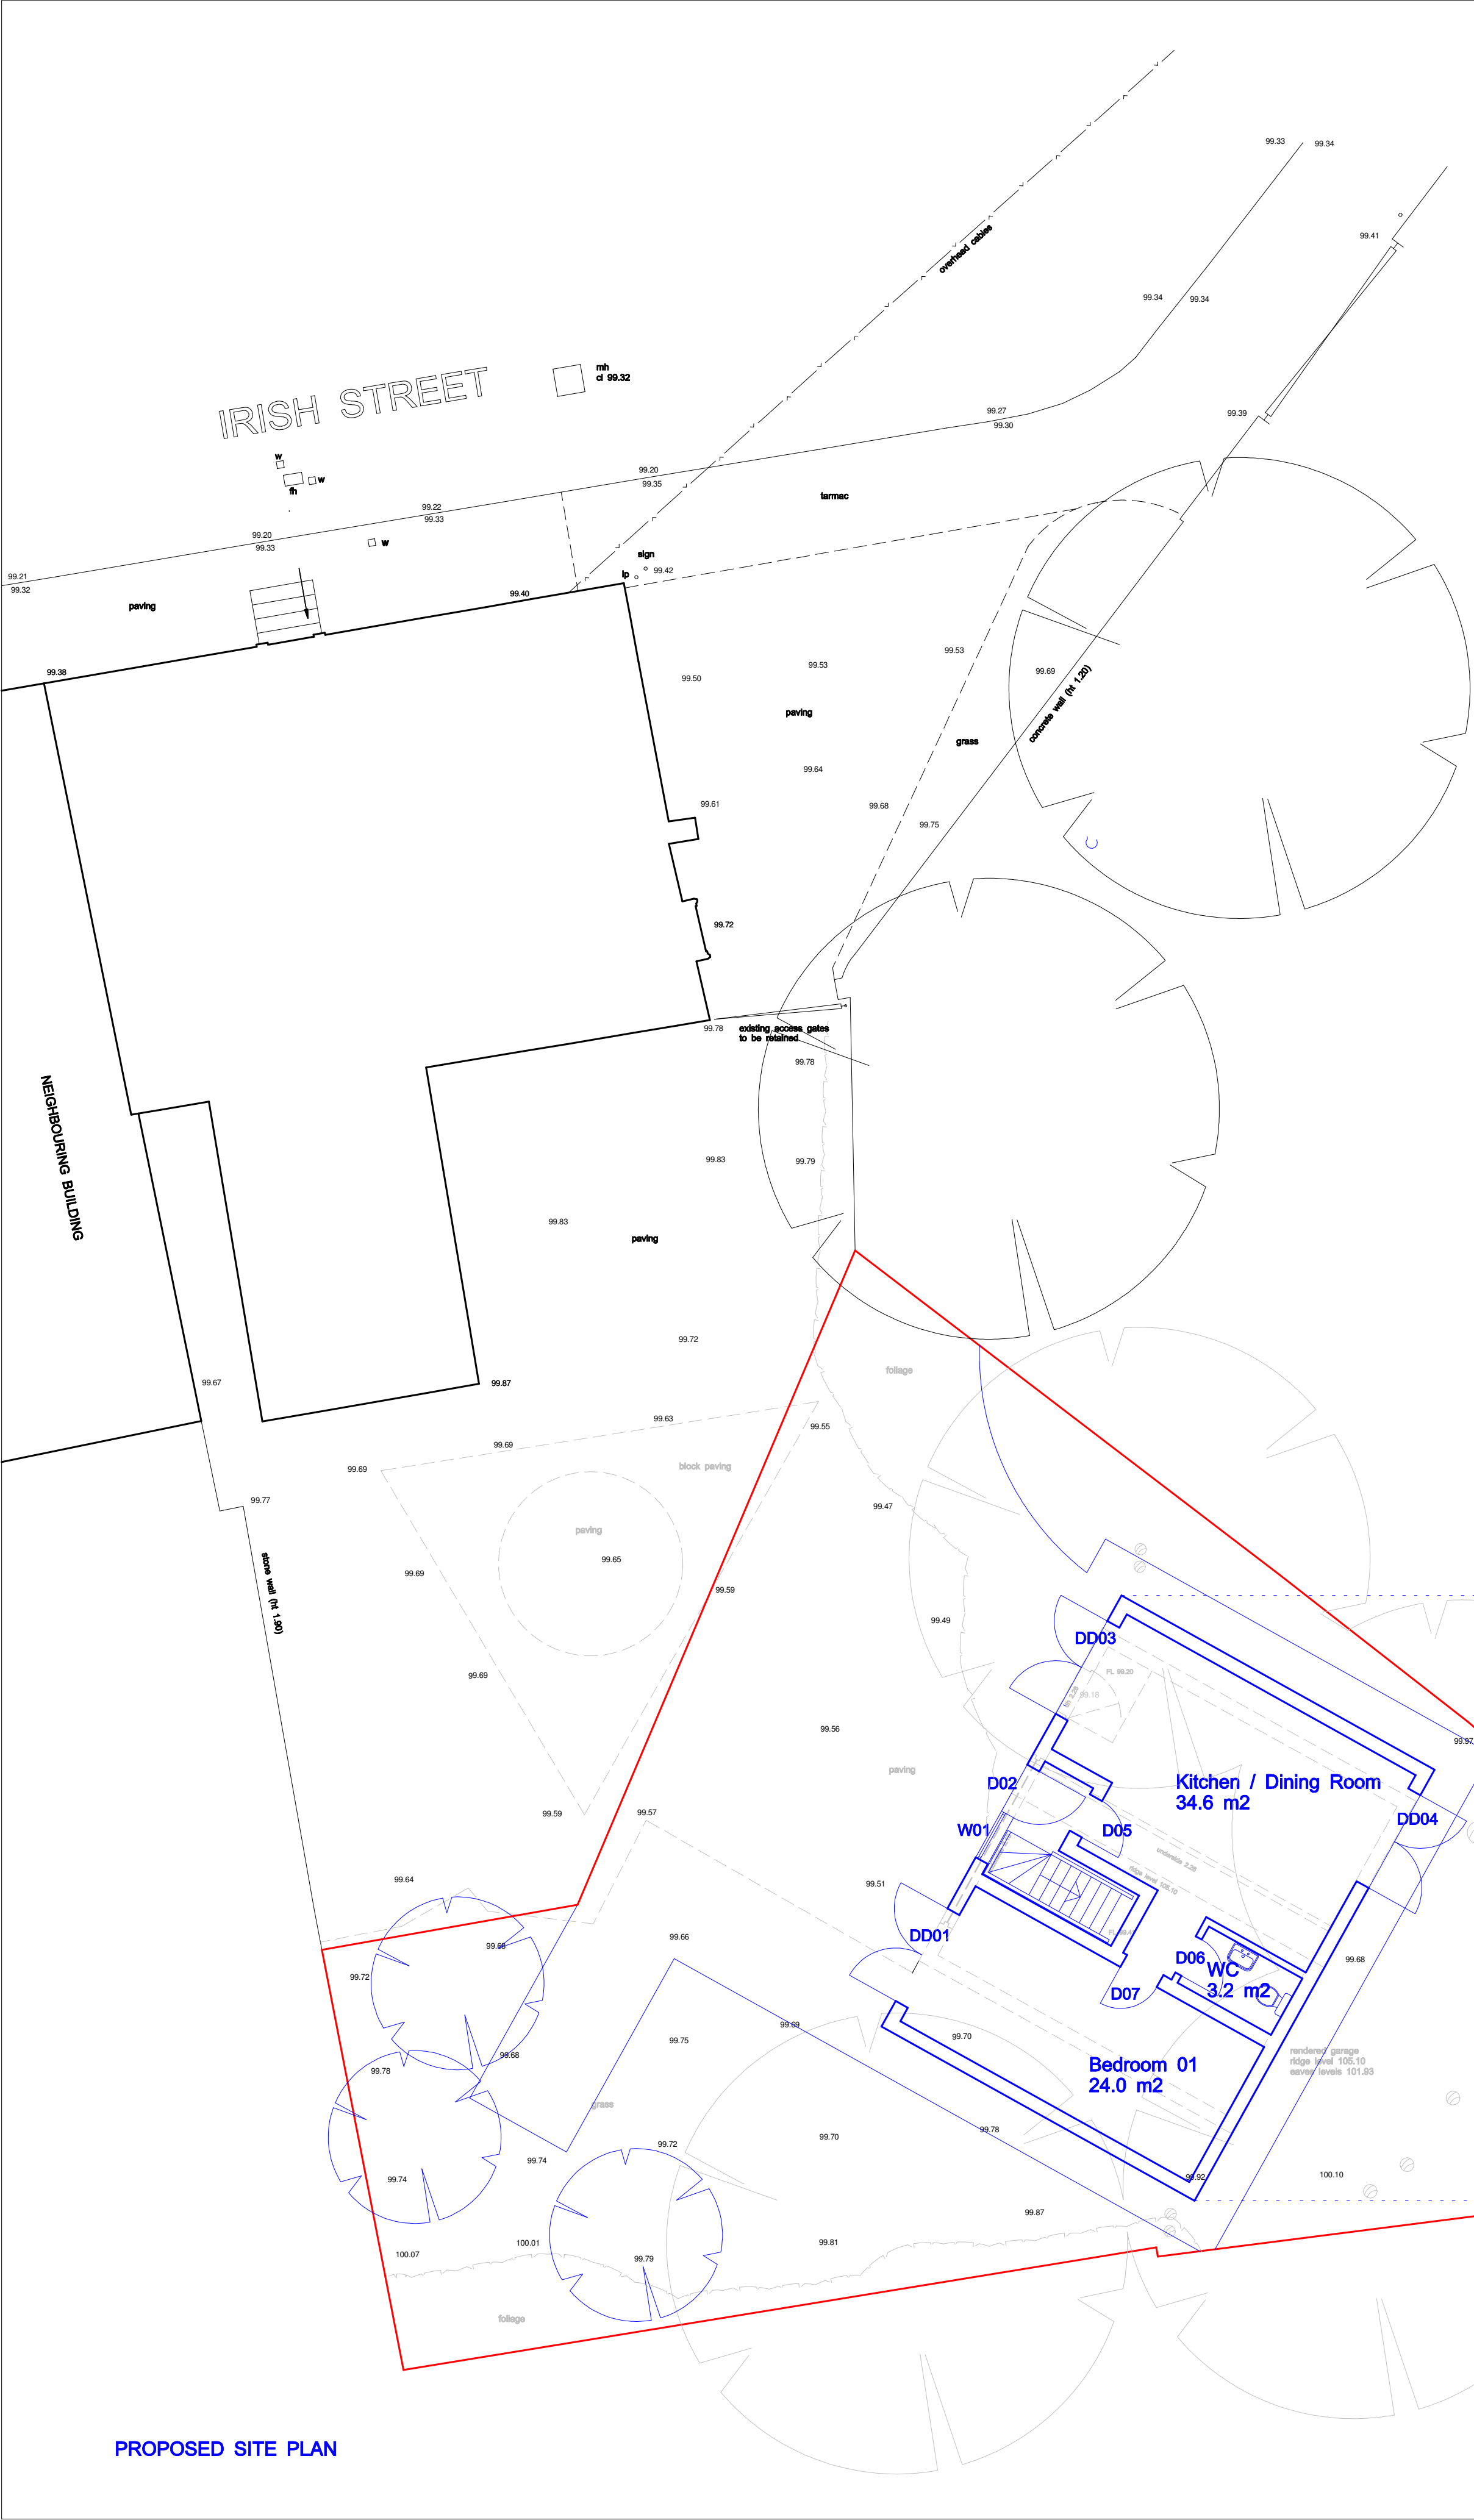


PROPOSED SITE PLAN

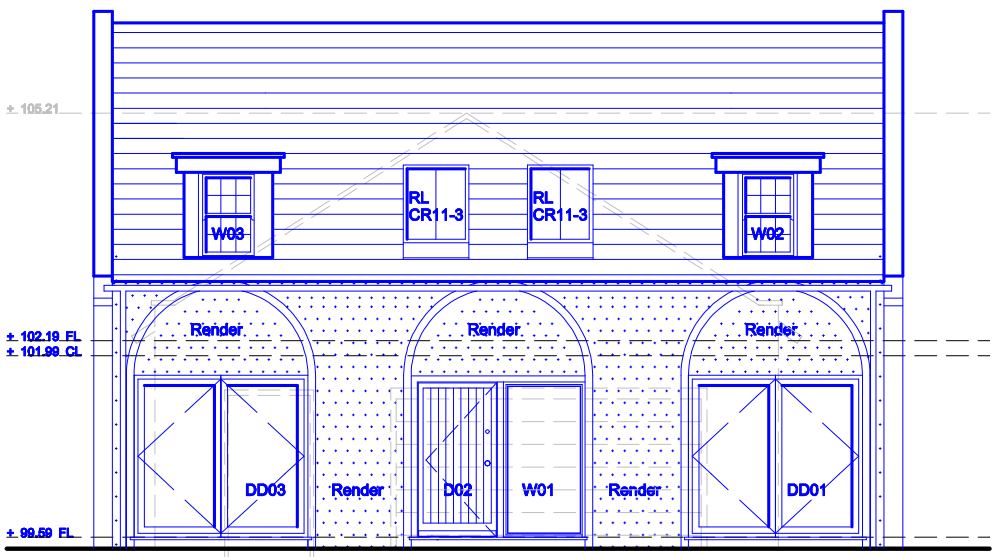


PROPOSED COACH HOUSE
FRONT ELEVATION

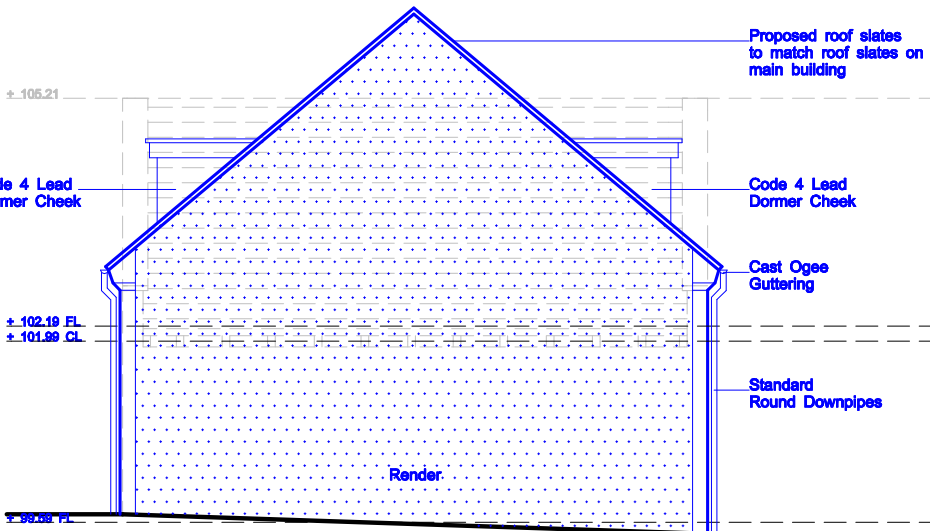

PROPOSED COACH HOUSE
SIDE ELEVATION

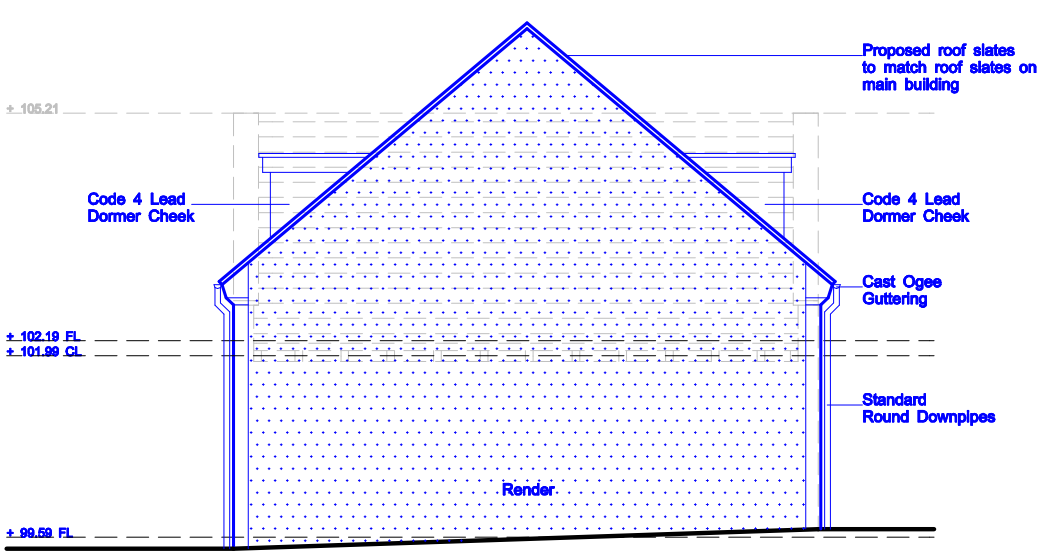

PROPOSED COACH HOUSE
SIDE ELEVATION

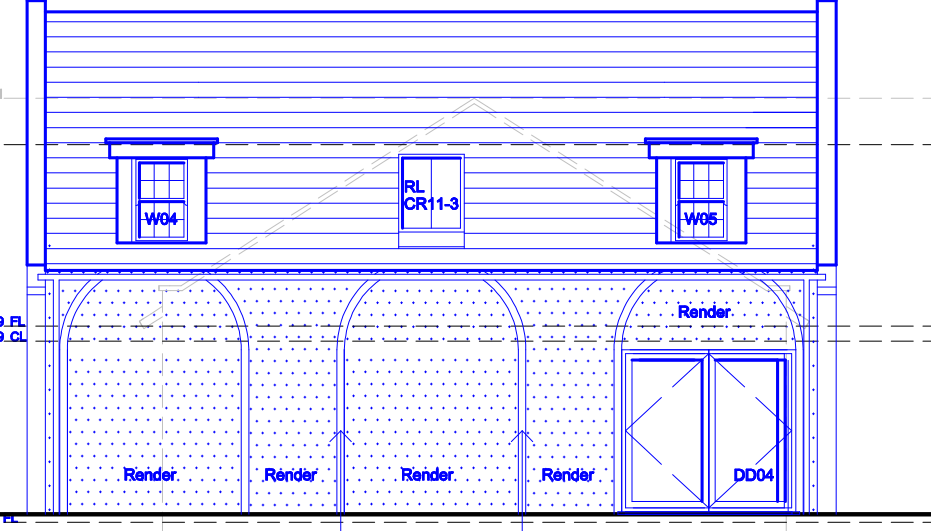


PROPOSED COACH HOUSE
REAR ELEVATION


Proposed Brick Banding

Proposed brick banding to the front and rear elevation designed as archways, with 1no. vertical band to each side of the door/window opening. These bands are then connected by a single arch band, as shown on the elevations above. All proposed brick bands are to project out from the surface of the main wall by 20mm, i.e. the brick band is to sit proud of the rendered walls.

NOTE: Proposed glazing is set back 20mm from the face of the banding (hence net 8mm in from main facade).

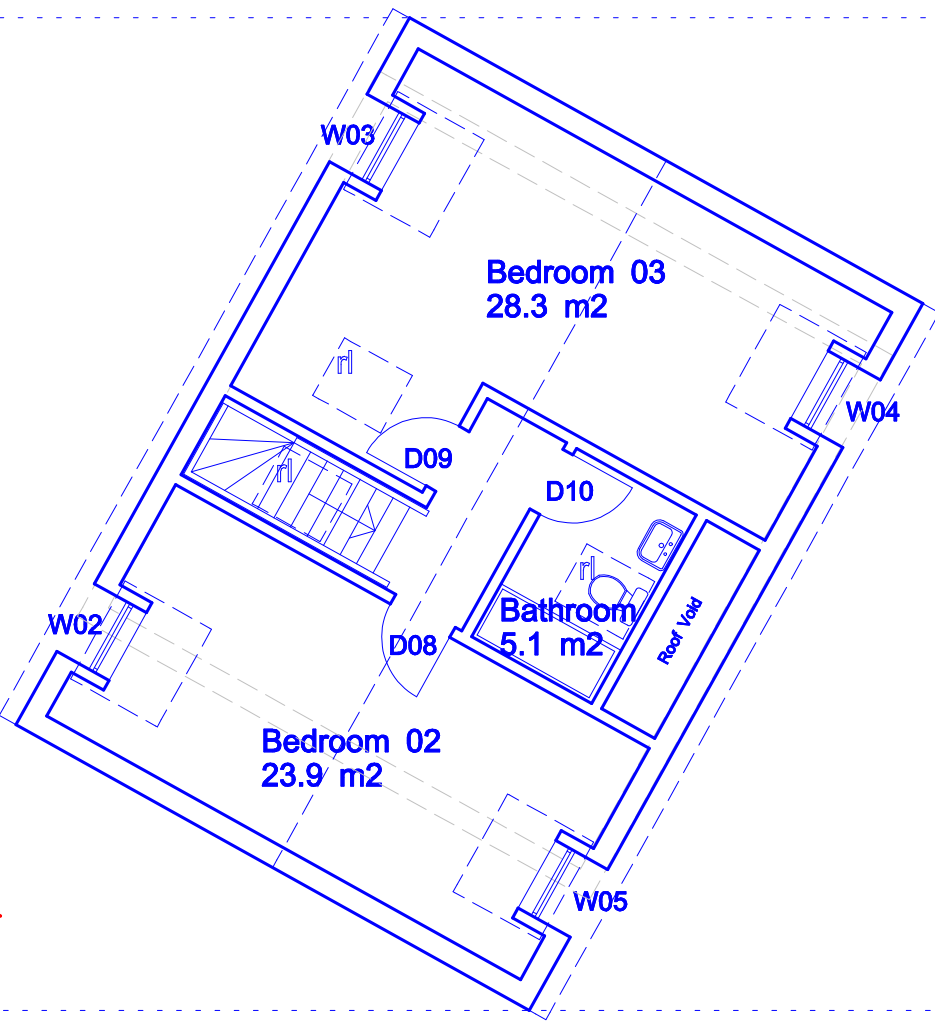

PROPOSED COACH HOUSE
FIRST FLOOR

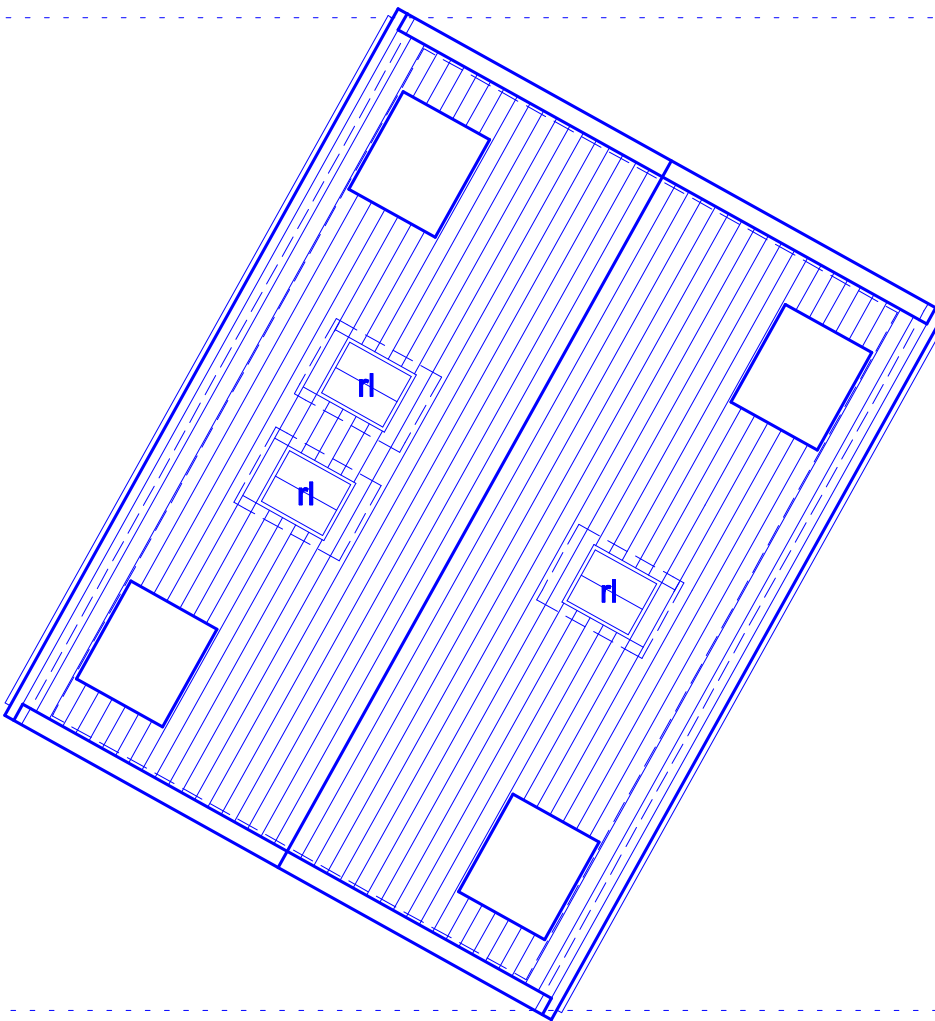

PROPOSED COACH HOUSE
ROOF PLAN

REVISIONS

Rev	Date	Description/Amendments	Sig


Additional Specification

- Proposed Windows**
See the following drawings:
1854-DD-009 - W02 - W05 (4no. first floor dormer windows)
- Proposed External Doors**
Entrance Door and Garage Doors to be Oak framed, ledged and braced timber doors.
- Proposed Rooflights**
3no. rooflights (all same spec) / Width 869mm - Length 1028mm
Portrait Conservation Rooflight CR11-3 (or similar approved)
The Rooflight Company Ltd
See separate Data Sheet for Specification Details.
- Proposed Dormer Cheeks (above rafterline)**
Code 4 Lead to be dressed over breathable membrane, over OSB board, fixed to timber studs.
- Proposed Rainwater Goods**
Standard Round Downpipe Aluminium, black textured polyester powder coated, by Yeoman Rainguard
<https://www.rainguard.co.uk/product/round-downpipe/>
Cast Ogee Guttering Aluminium, black textured polyester powder coated, by Yeoman Rainguard
<https://www.rainguard.co.uk/product/ogee-gutter/>
- Proposed Paving**
Heritage Paving (Riven heritage style stone flag) 600mm x 600mm x 38mm by Marshalls
https://www.marshalls.co.uk/gardens-and-driveways/product/heritage-riven-garden-paving?sku=c0100101&qclid=EAIaGobChMl54uIPaH-gtVD-3iCh1ZUgqIEAQYASABEgJmPD_BwE

GENERAL NOTES

- Where this drawing has been issued in electronic.dwg format it has been done so in good faith. Vagdia & Holmes Ltd do not take any responsibility for any inaccuracies in the electronic data, which should be checked against the paper (or pdf) drawing issue. Any apparent discrepancies should be immediately reported to Vagdia & Holmes Limited. The electronic.dwg file should not be assumed to be the sole and should not be used for 'borrowing', editing out or checking of any third party information. All dimensions should be taken from the paper (or pdf) version of the drawing. Electronic drawings may contain third party information. Vagdia & Holmes Limited take no responsibility for this information, which should be checked against the original paper drawings(s).
- Do not scale this drawing or model. Do not assume. All dimensions to be verified on site. This drawing is to be read in conjunction with all other Architectural drawings and the specification document.
- Any discrepancies between drawings of different scales, and between drawings and specifications where appropriate to be notified to the Architect for decision.
- Copyright reserved. This drawing may only be used for the Client and location specified in the title block. It may not be copied or disclosed to any third party without the prior written consent of Vagdia & Holmes Limited.
- This drawing should only be used for construction if the drawing status is "Construction". Vagdia & Holmes Limited take no responsibility for construction works undertaken in drawings which are not marked with the status.
- The Contractor carrying out the works is responsible for and must take all necessary precautions to ensure the stability of the works at all times during construction. All workmanship and materials are to be to current British Standards or Eurocodes. All construction products and structural steelwork should be CE marked in accordance with current legislation.
- All services are to be located and protected as necessary by the Contractor prior to the commencement of the works.

SCALE BAR

 


Vagdia and Holmes

CHARTERED ARCHITECTS

The Architect's Studio,
12a Coventry Canal Basin,
St. Nicholas Street, Coventry, CV1 4LY
(t) 024 7622 2393 (e) info@vagdiaholmes.com

Project: Conversion of the Coach House (outbuilding) at 17 Irish Street, Whitehaven, Cumbria, CA28 7BU
Title: Proposed Site Plan, Floor Plans and Elevations (with New Coach House)

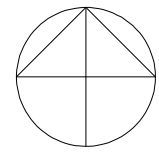

Date
Drawn by
Checked by
Approved by
Scale

Aug 2025
JLB
1:100 @ A1

DwgNo. **2101-SK-203**

For: **PLANNING APPLICATION**

This drawing is copyright © to Vagdia & Holmes Limited 2025. All Rights Reserved
This drawing is the property of Vagdia & Holmes Limited. It must not be copied or reproduced or divulged to anyone without written permission.