




End (north east) elevation

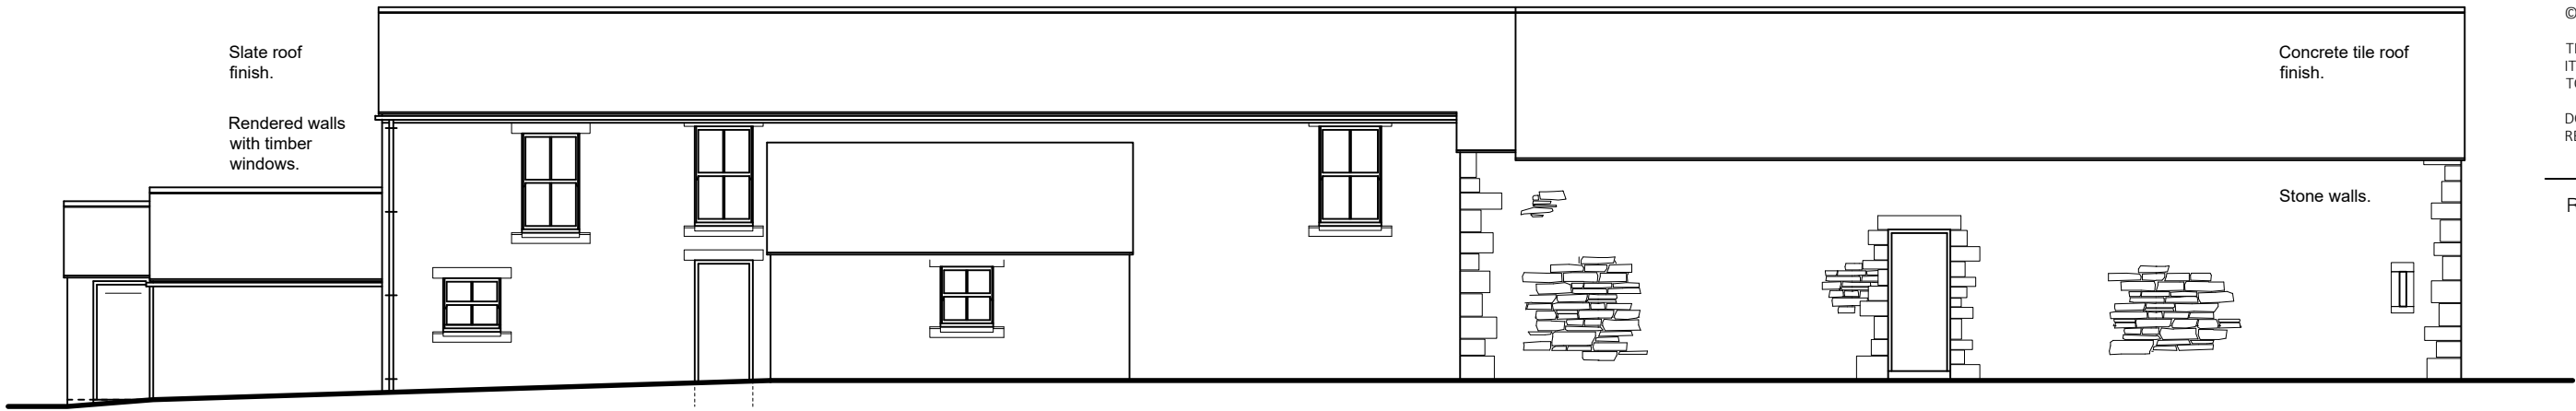


Rear (north west) elevation

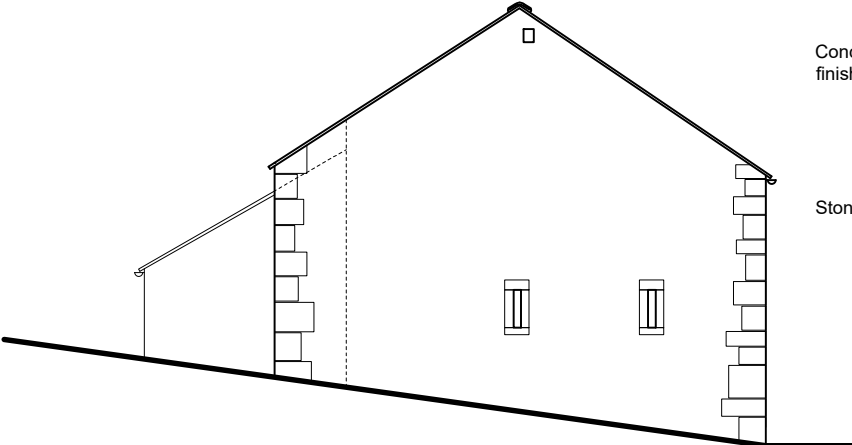


End (south west) elevation

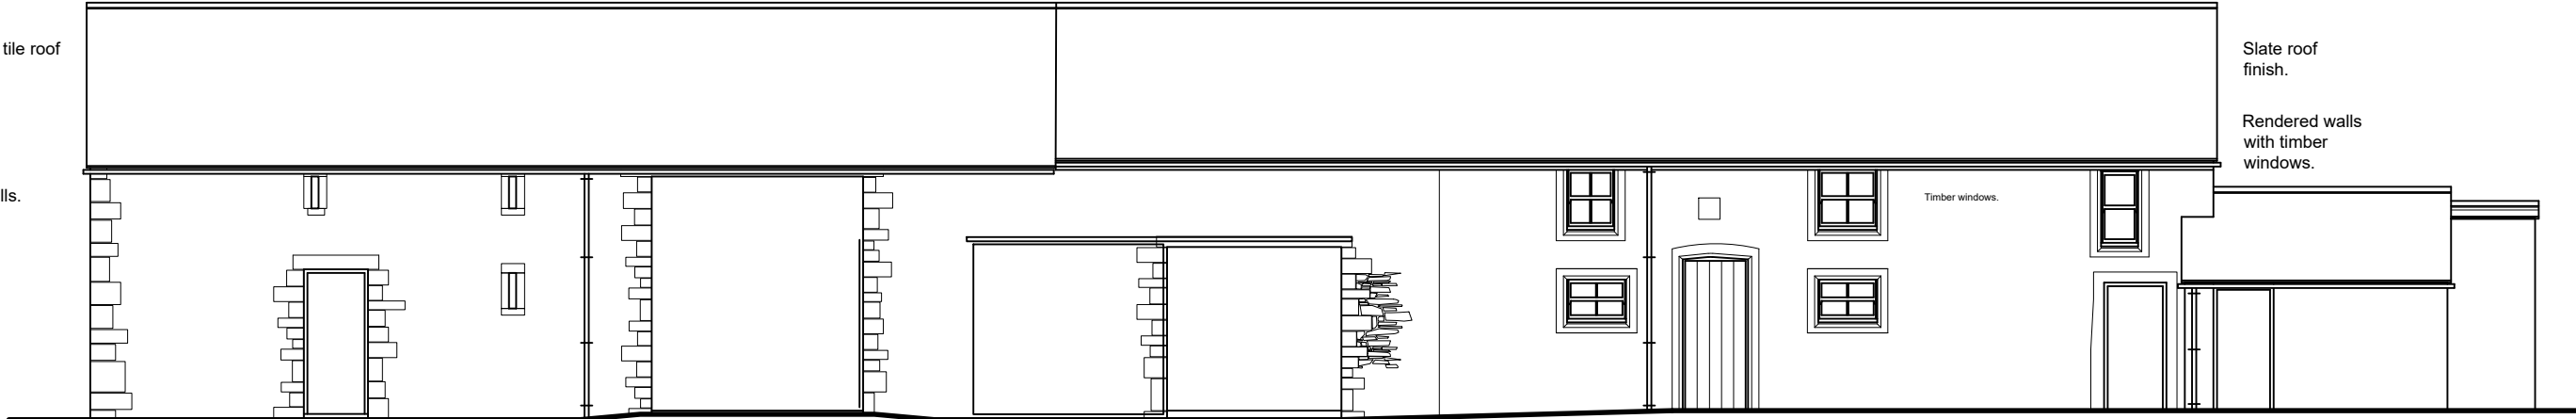

Front (south east) elevation

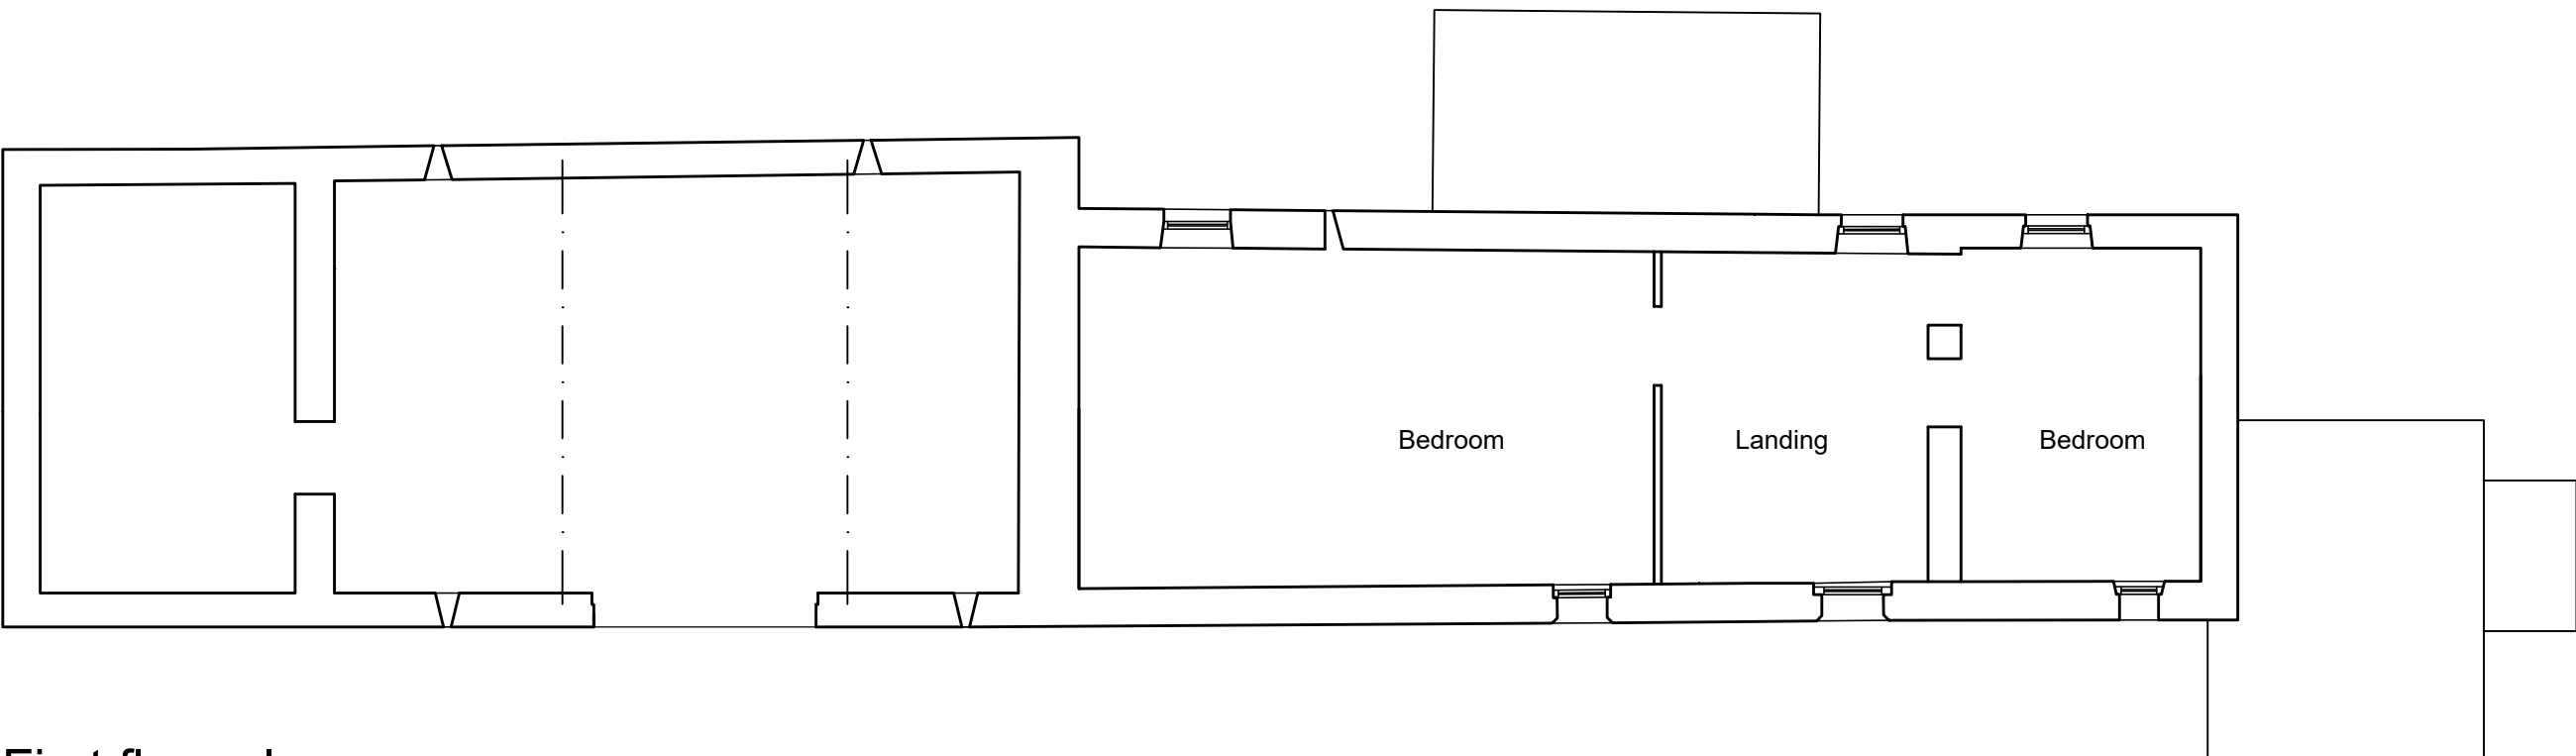

First floor plan

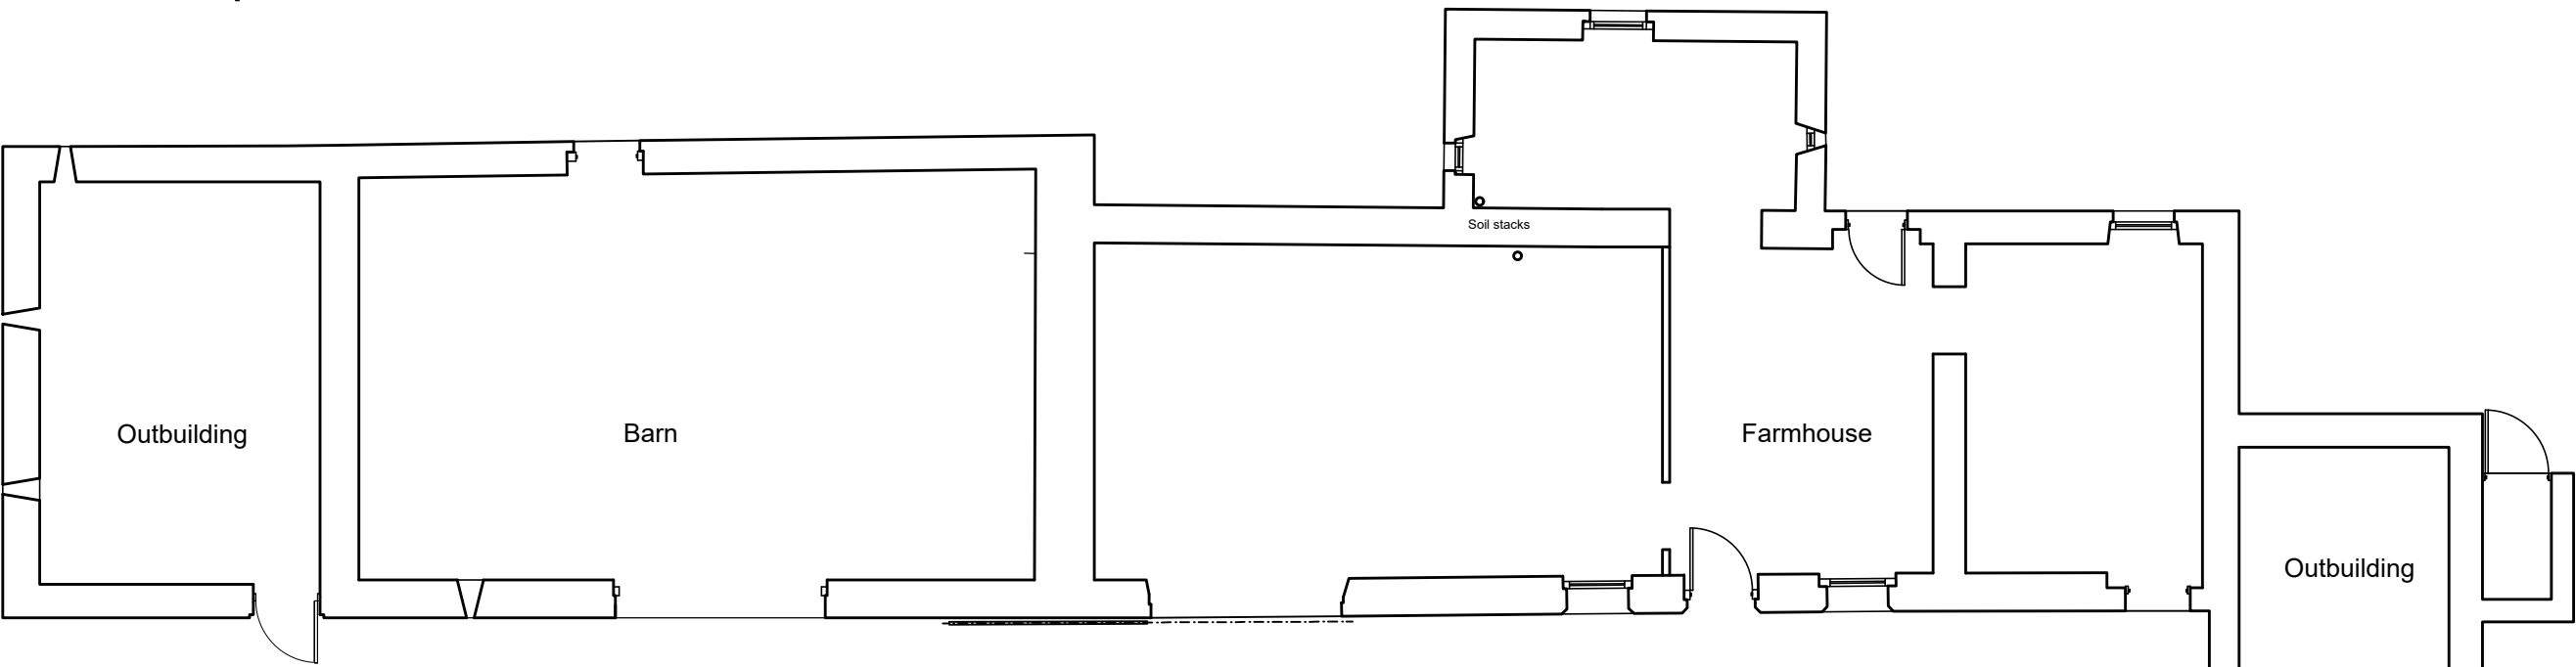

Ground floor plan

© COPYRIGHT MANNING ELLIOTT PARTNERSHIP 2020.  
THIS DRAWING IS THE PROPERTY OF MANNING ELLIOTT PARTNERSHIP.  
IT MUST NOT BE COPIED OR REPRODUCED OR DIVULGED  
TO ANYONE WITHOUT PERMISSION.  
DO NOT SCALE OFF THIS DRAWING, ANY DISCREPANCIES TO BE  
REPORTED TO MANNING ELLIOTT PARTNERSHIP.

REVISIONS:

MANNINGELLIOTT  
PARTNERSHIP

Chartered Architects &  
Designers

Manelli House, Suite 1  
Cowper Road, Penrith  
Cumbria CA11 9BN

t: 01768 868 800  
e: post@manning-elliott.co.uk  
w: manning-elliott.co.uk

project title:  
**MOORLEYS, Egremont, CA22 2UA**  
Proposed refurbishment of farmhouse  
and conversion of adjacent barn.

drawing title:  
**Existing floor plans and elevations**

issue stage:  
**Planning**

date: Feb. 21 drawn: GLS scale @ A2:  
1 ; 100

drawing number: 2102-EX-300 revision:

