


© COPYRIGHT MANNING ELLIOTT PARTNERSHIP 2020.  
THIS DRAWING IS THE PROPERTY OF MANNING ELLIOTT PARTNERSHIP.  
IT MUST NOT BE COPIED OR REPRODUCED OR DIVULGED  
TO ANYONE WITHOUT PERMISSION.  
DO NOT SCALE OFF THIS DRAWING. ANY DISCREPANCIES TO BE  
REPORTED TO MANNING ELLIOTT PARTNERSHIP.  
REVISIONS:  
A. 2021-03-18 Planning application.

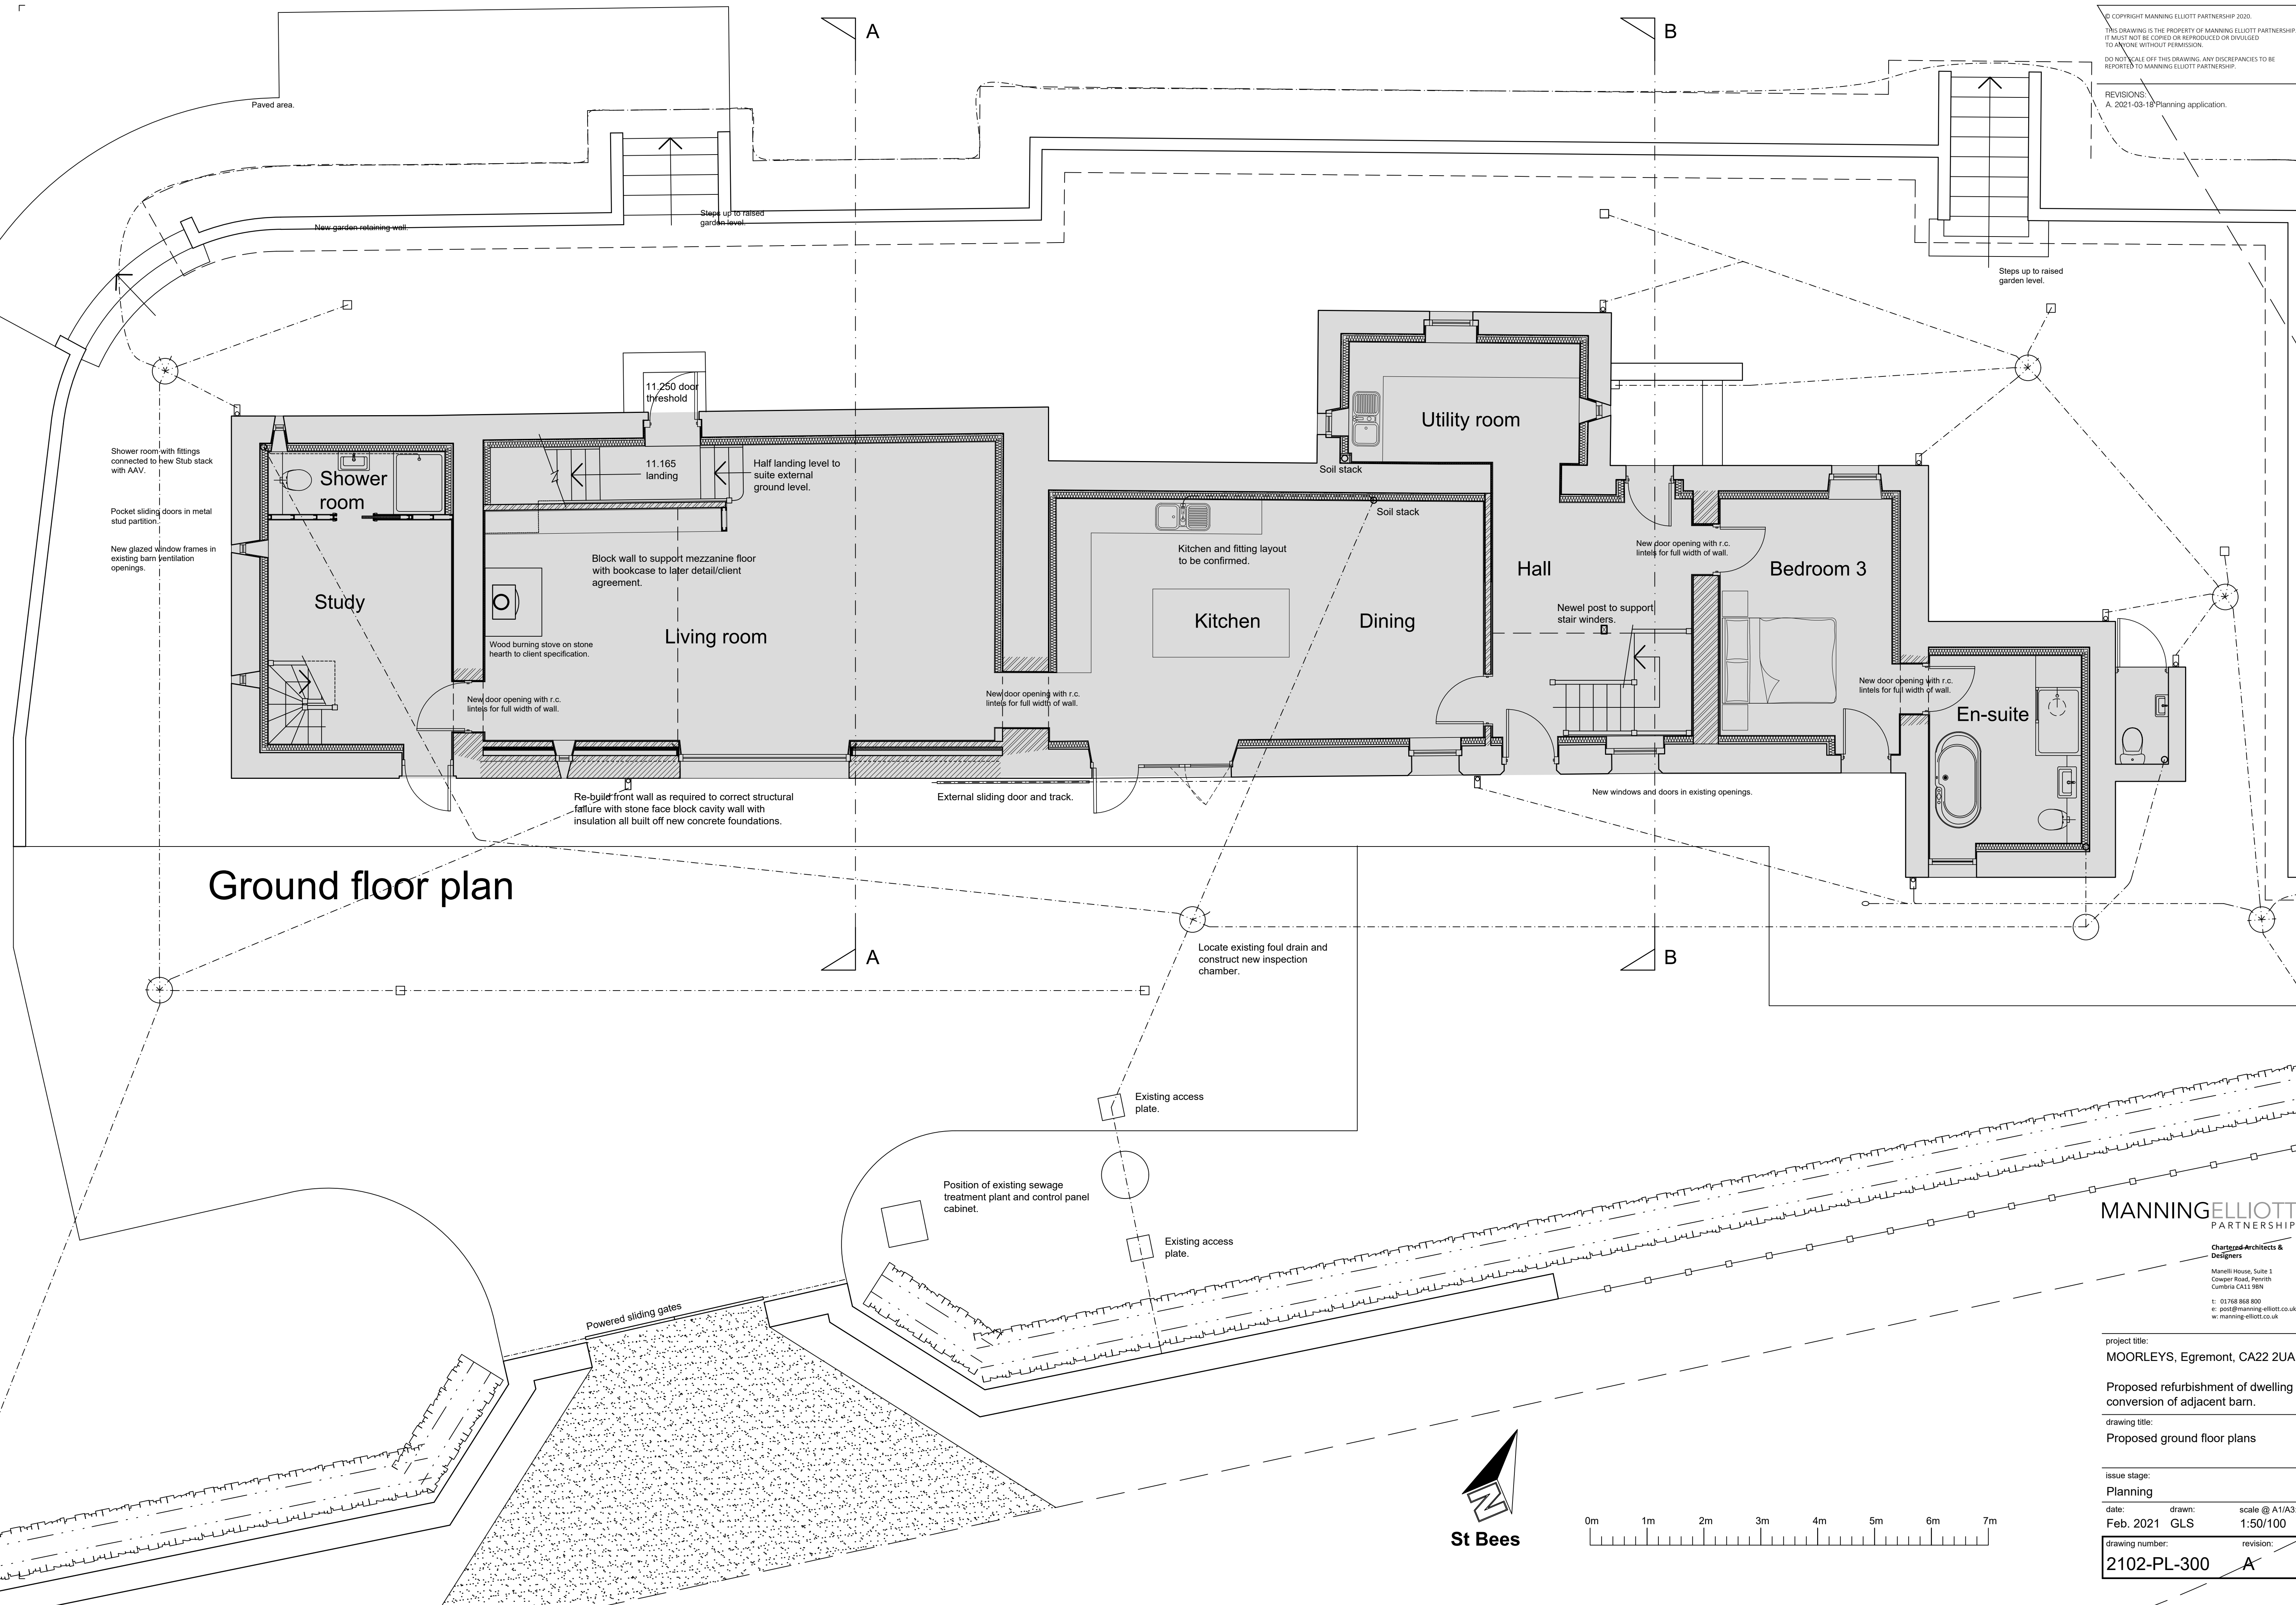

**MANNINGELLIOTT**  
PARTNERSHIP  
Chartered Architects & Designers  
Manelli House, Suite 1  
Cowper Road, Penrith  
Cumbria CA11 9BN  
t: 01768 868 900  
e: post@manning-elliott.co.uk  
w: manning-elliott.co.uk

project title:  
MOORLEYS, Egremont, CA22 2UA

Proposed refurbishment of dwelling and  
conversion of adjacent barn.

drawing title:  
Proposed ground floor plans

issue stage:  
Planning

date: Feb. 2021 GLS  
drawn: scale @ A1/A3:  
1:50/100

drawing number: 2102-PL-300  
revision: A