



NORTH WEST ELEVATION (MAIN ENTRANCE)
AS EXISTING

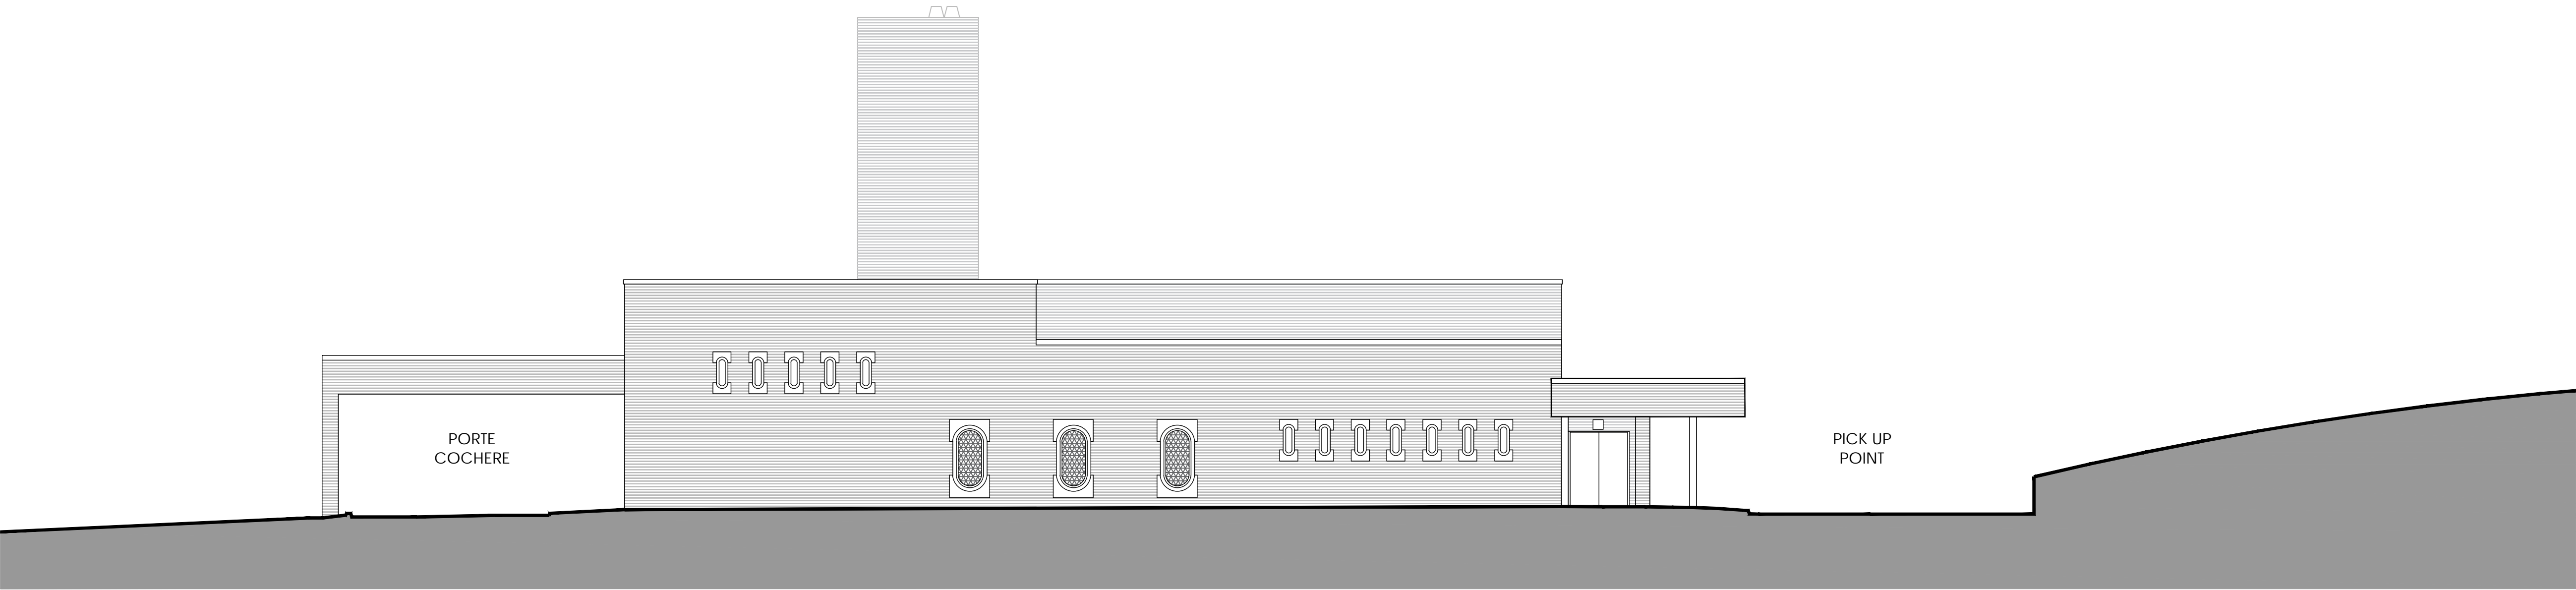

SOUTH WEST ELEVATION (APPROACH FROM CAR PARK)
AS EXISTING

As Existing - North West and South West Elevations Distington Crematorium

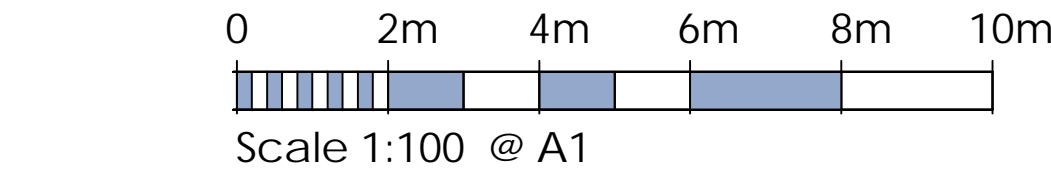

Rev.	Date	Description	Status	Revised by
4		Technical Design	TENDER	

ARCHITECTS
PLUS

Project
Distington Hall Crematorium
Distington

Client
Copeland Borough Council

Drawing
North West and South West Elevations
As Existing

Drawn by	Date
LC	27.07.22

Scale @ A1	Computer file
1:100	E01

Drawing Number	Revision
21024-105	