


NORTH WEST ELEVATION (MAIN ENTRANCE)
AS EXISTING

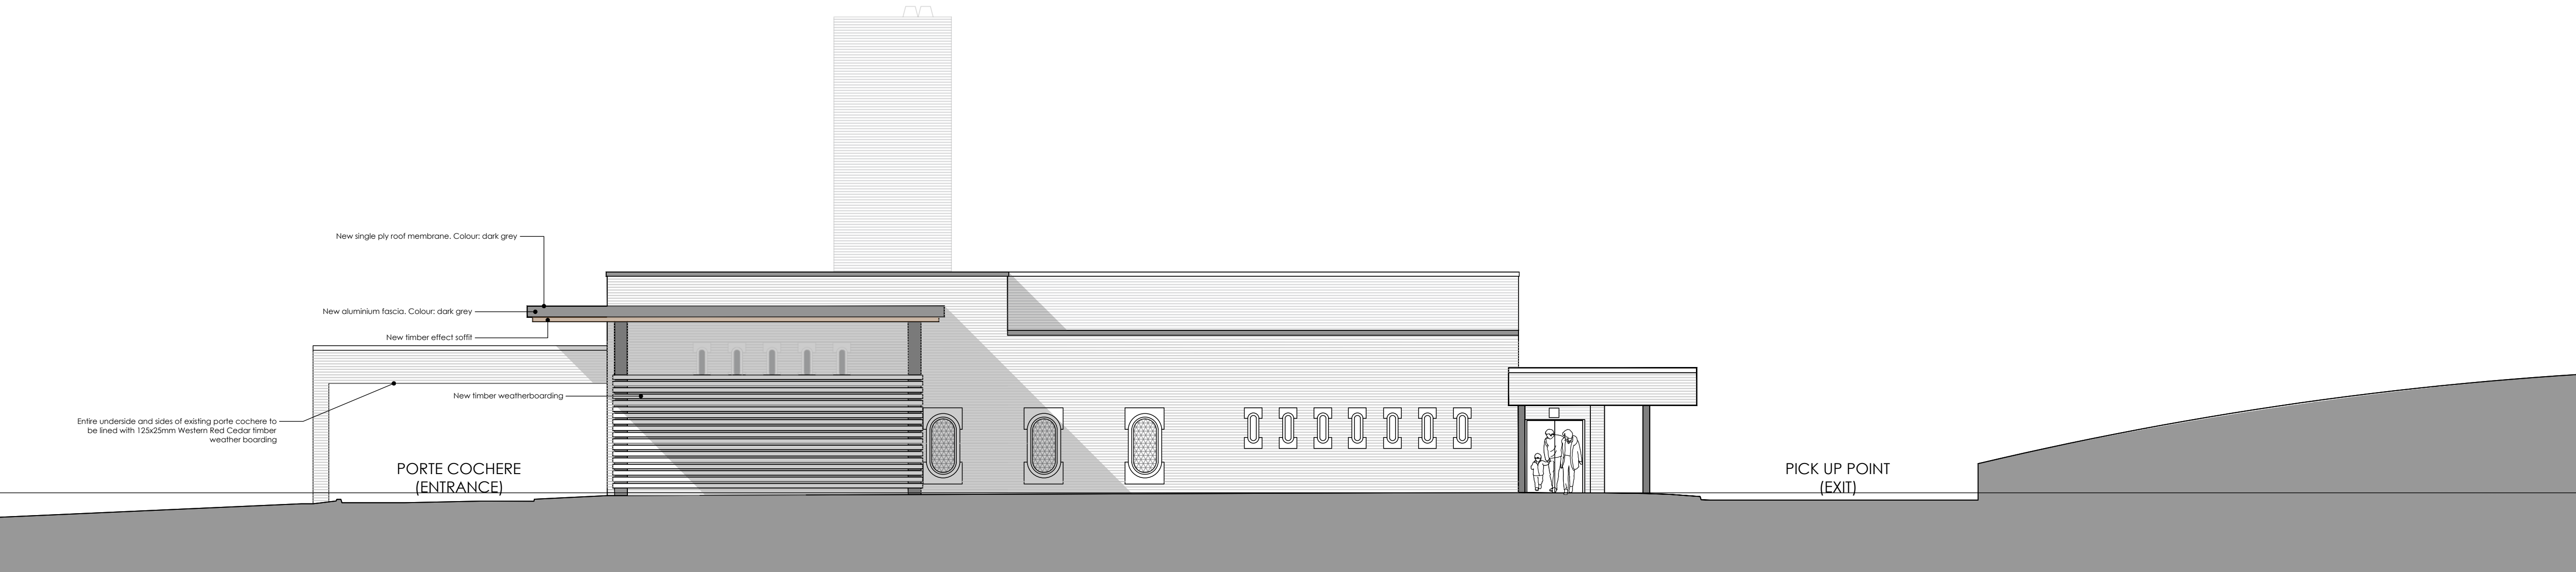

Elevations As Proposed

Distington Crematorium

0 2m 4m 6m 8m 10m
Scale 1:100 @ A1

Rev.	Date	Description	Revised by
RIBA stage		Status	
4 - Technical Design		TENDER	

ARCHITECTS
PLUS

Project
Distington Hall Crematorium, Distington

Client
Copeland Borough Council

Drawing	
Elevations As Proposed	
Drawn by	Date
LC	27.07.22
Scale @ A1	Computer file
1:100	P02
Drawing Number	Revision
21024-108	