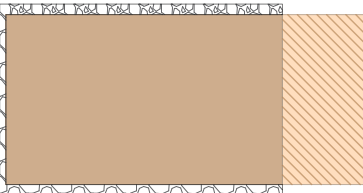
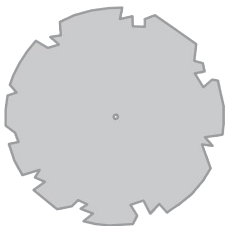



KEY TO SYMBOLS

- 

GLAMPING POD WITH COVERED DECK
- 

EXISTING TREES
- 

EXISTING HEDGE
- 

 
NEW INDIGENOUS SHRUBBERY
- 

NEW PERMEABLE TRACK
- FFL +66.15

FINISHED FLOOR LEVELS

NOTE : Please do not scale from this key.

17/01/22	Floor levels added per council request.	A	TA
Date	Description	Rev	By

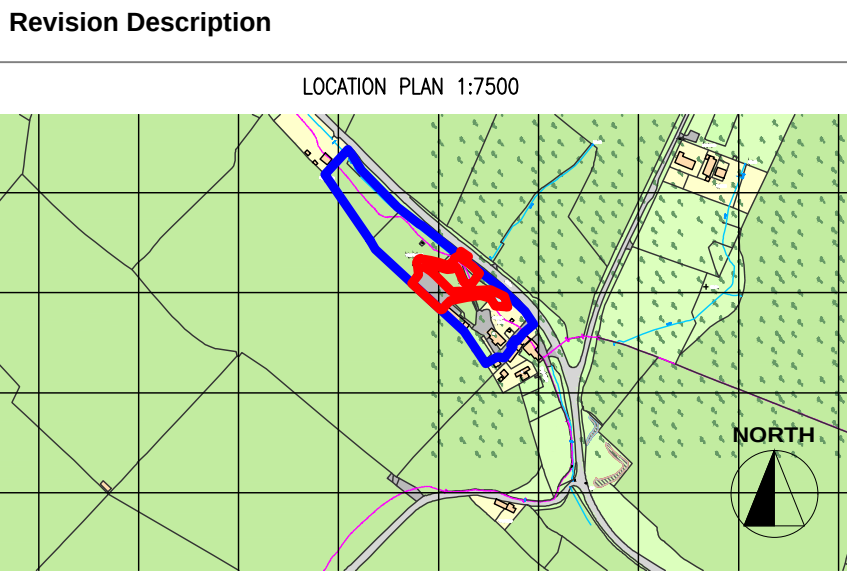


Project:
Proposed Glamping Site For Gemma Waghorn
5 Ellerbeck Barns, Egremont Road, Egremont Cumbria
CA222UA

Drawing Title:
PROPOSED SITE PLAN

Drawing Number:
210825-01-02

Revision: A
Date: 11-10-21
Scale: 1:200 @ A1
Drawn By: TA
CAD Dwg File:
Checked By: EC

Issue Status:
Full Planning Application

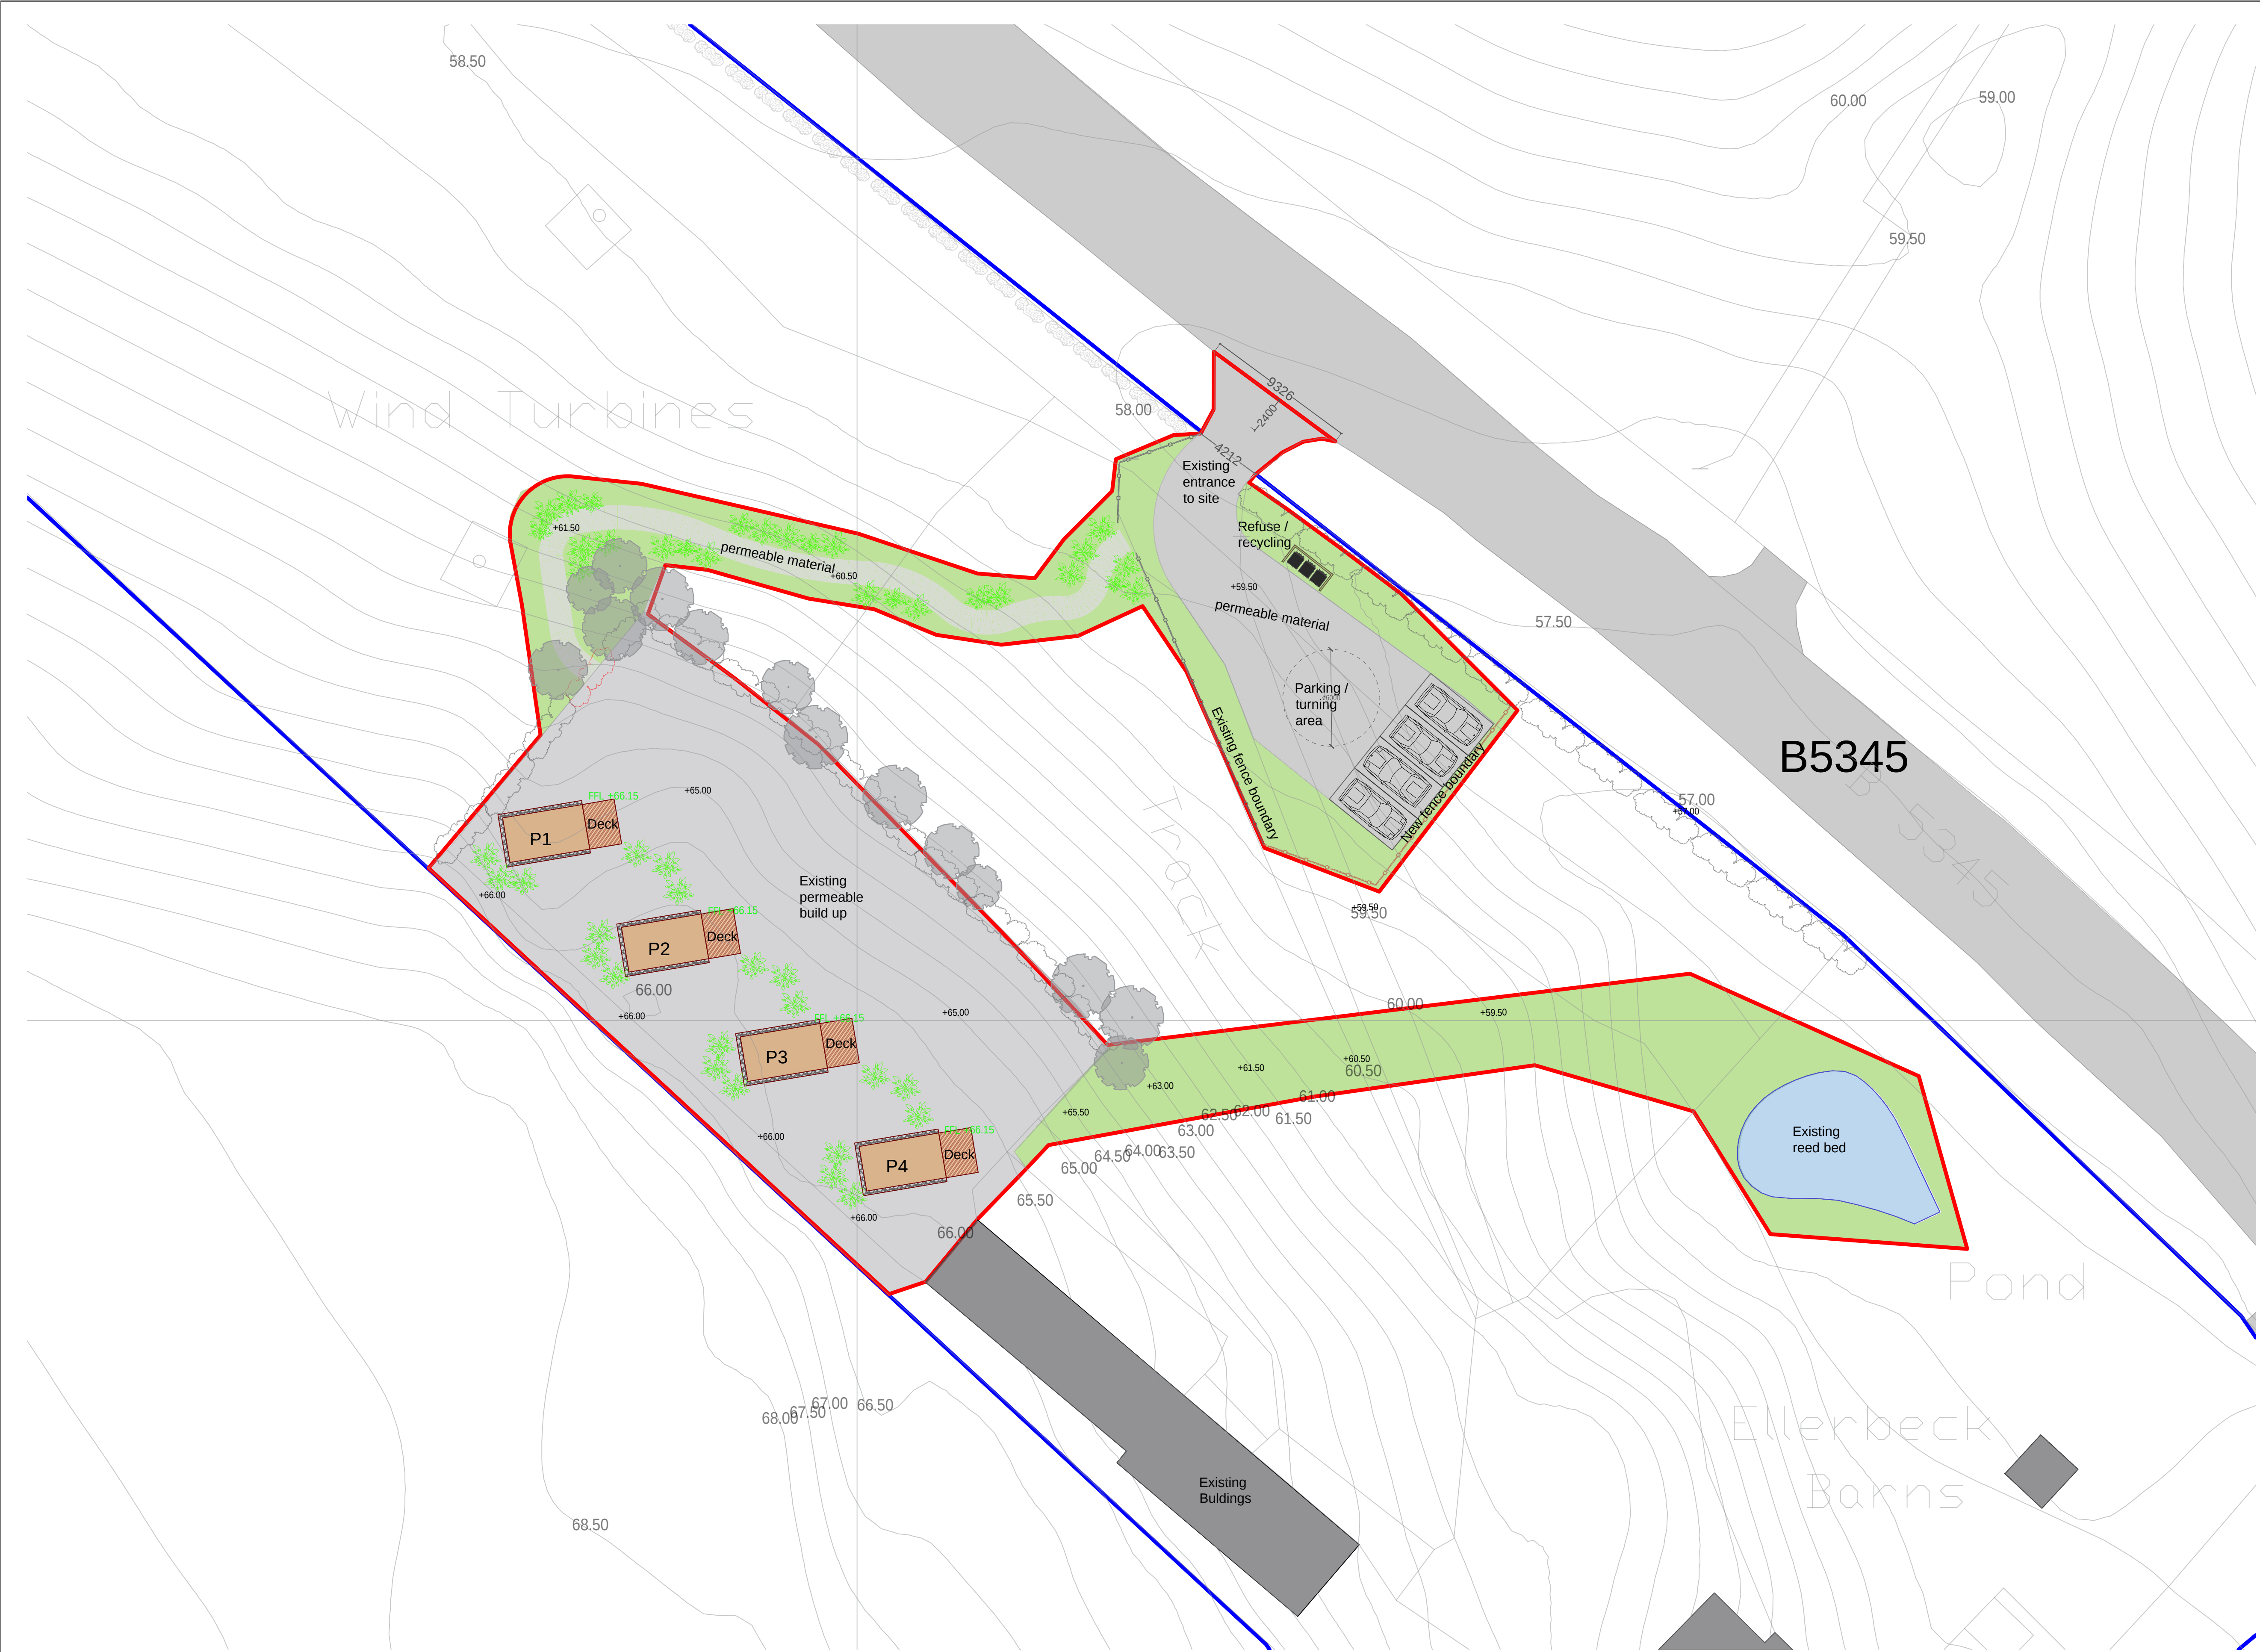

OWNERSHIP BOUNDARY
SITE BOUNDARY

