


KEY TO SYMBOLS

- DRAINAGE RUN
- IC
● INSPECTION CHAMBER
- RE
= RODDING EYE
- SC
● SAMPLE CHAMBER
- ▨ WATER TREATMENT PLANT

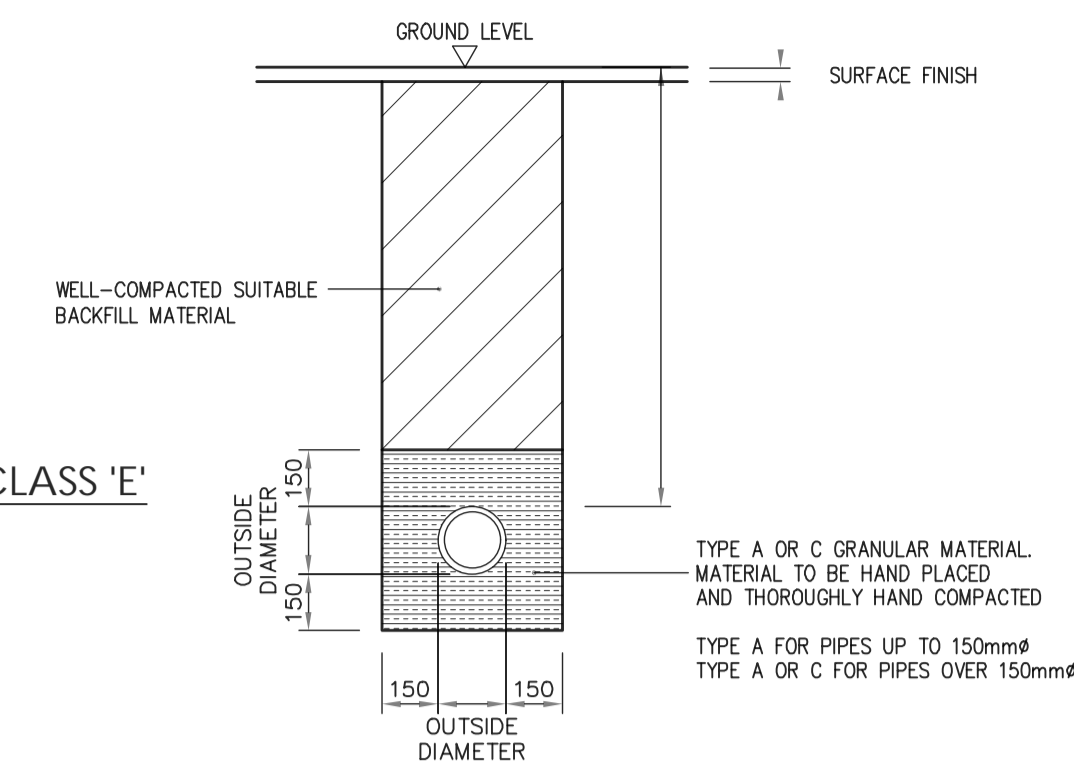

UPVC PIPE
BEDDING CLASS 'E'

SCALE 1:20

- All works to be carried out in accordance with the following:-
1. UK water industry research Ltd. 'Civil Engineering Specification for the water Industry, 5th Edition.
 2. Building Regulations Section 'H'
 3. BE EN 752 Drain and Sewers Systems outside buildings.


- Foul Water: Falls in runs - 1:10 max - 1:60 min.
- All new drainage branches to be swept in direction of flow.
- All new drainage branches to be fitted with a RE.

SUDS

- All parking areas are to be constructed with a porous build up on free draining stone.
- All pods to have a 250mm wide by a min 200mm deep gravel border to both draining sides.

Date	Description	Rev	By
------	-------------	-----	----

Revision Description

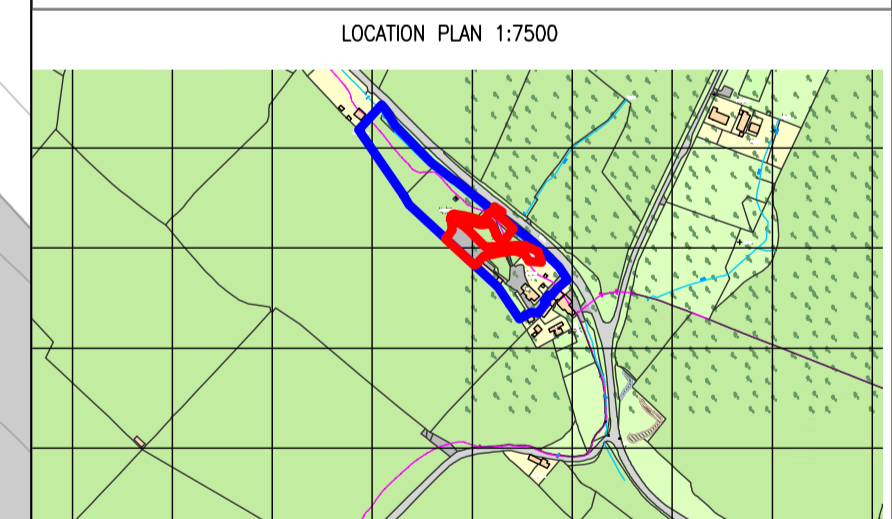


Project:
Proposed Glamping Site For Gemma Waghorn
5 Ellerbeck Barns, Egremont Road, Egremont Cumbria
CA222UA

Drawing Title:
PROPOSED DRAINAGE PLAN

Drawing Number:
210825-01-04

Revision:
Date: 11-10-21
Scale: 1:200 @ A1
Drawn By: -
CAD Dwg File: TA
Arch. Base Dwg:

Issue Status:
Full Planning Application

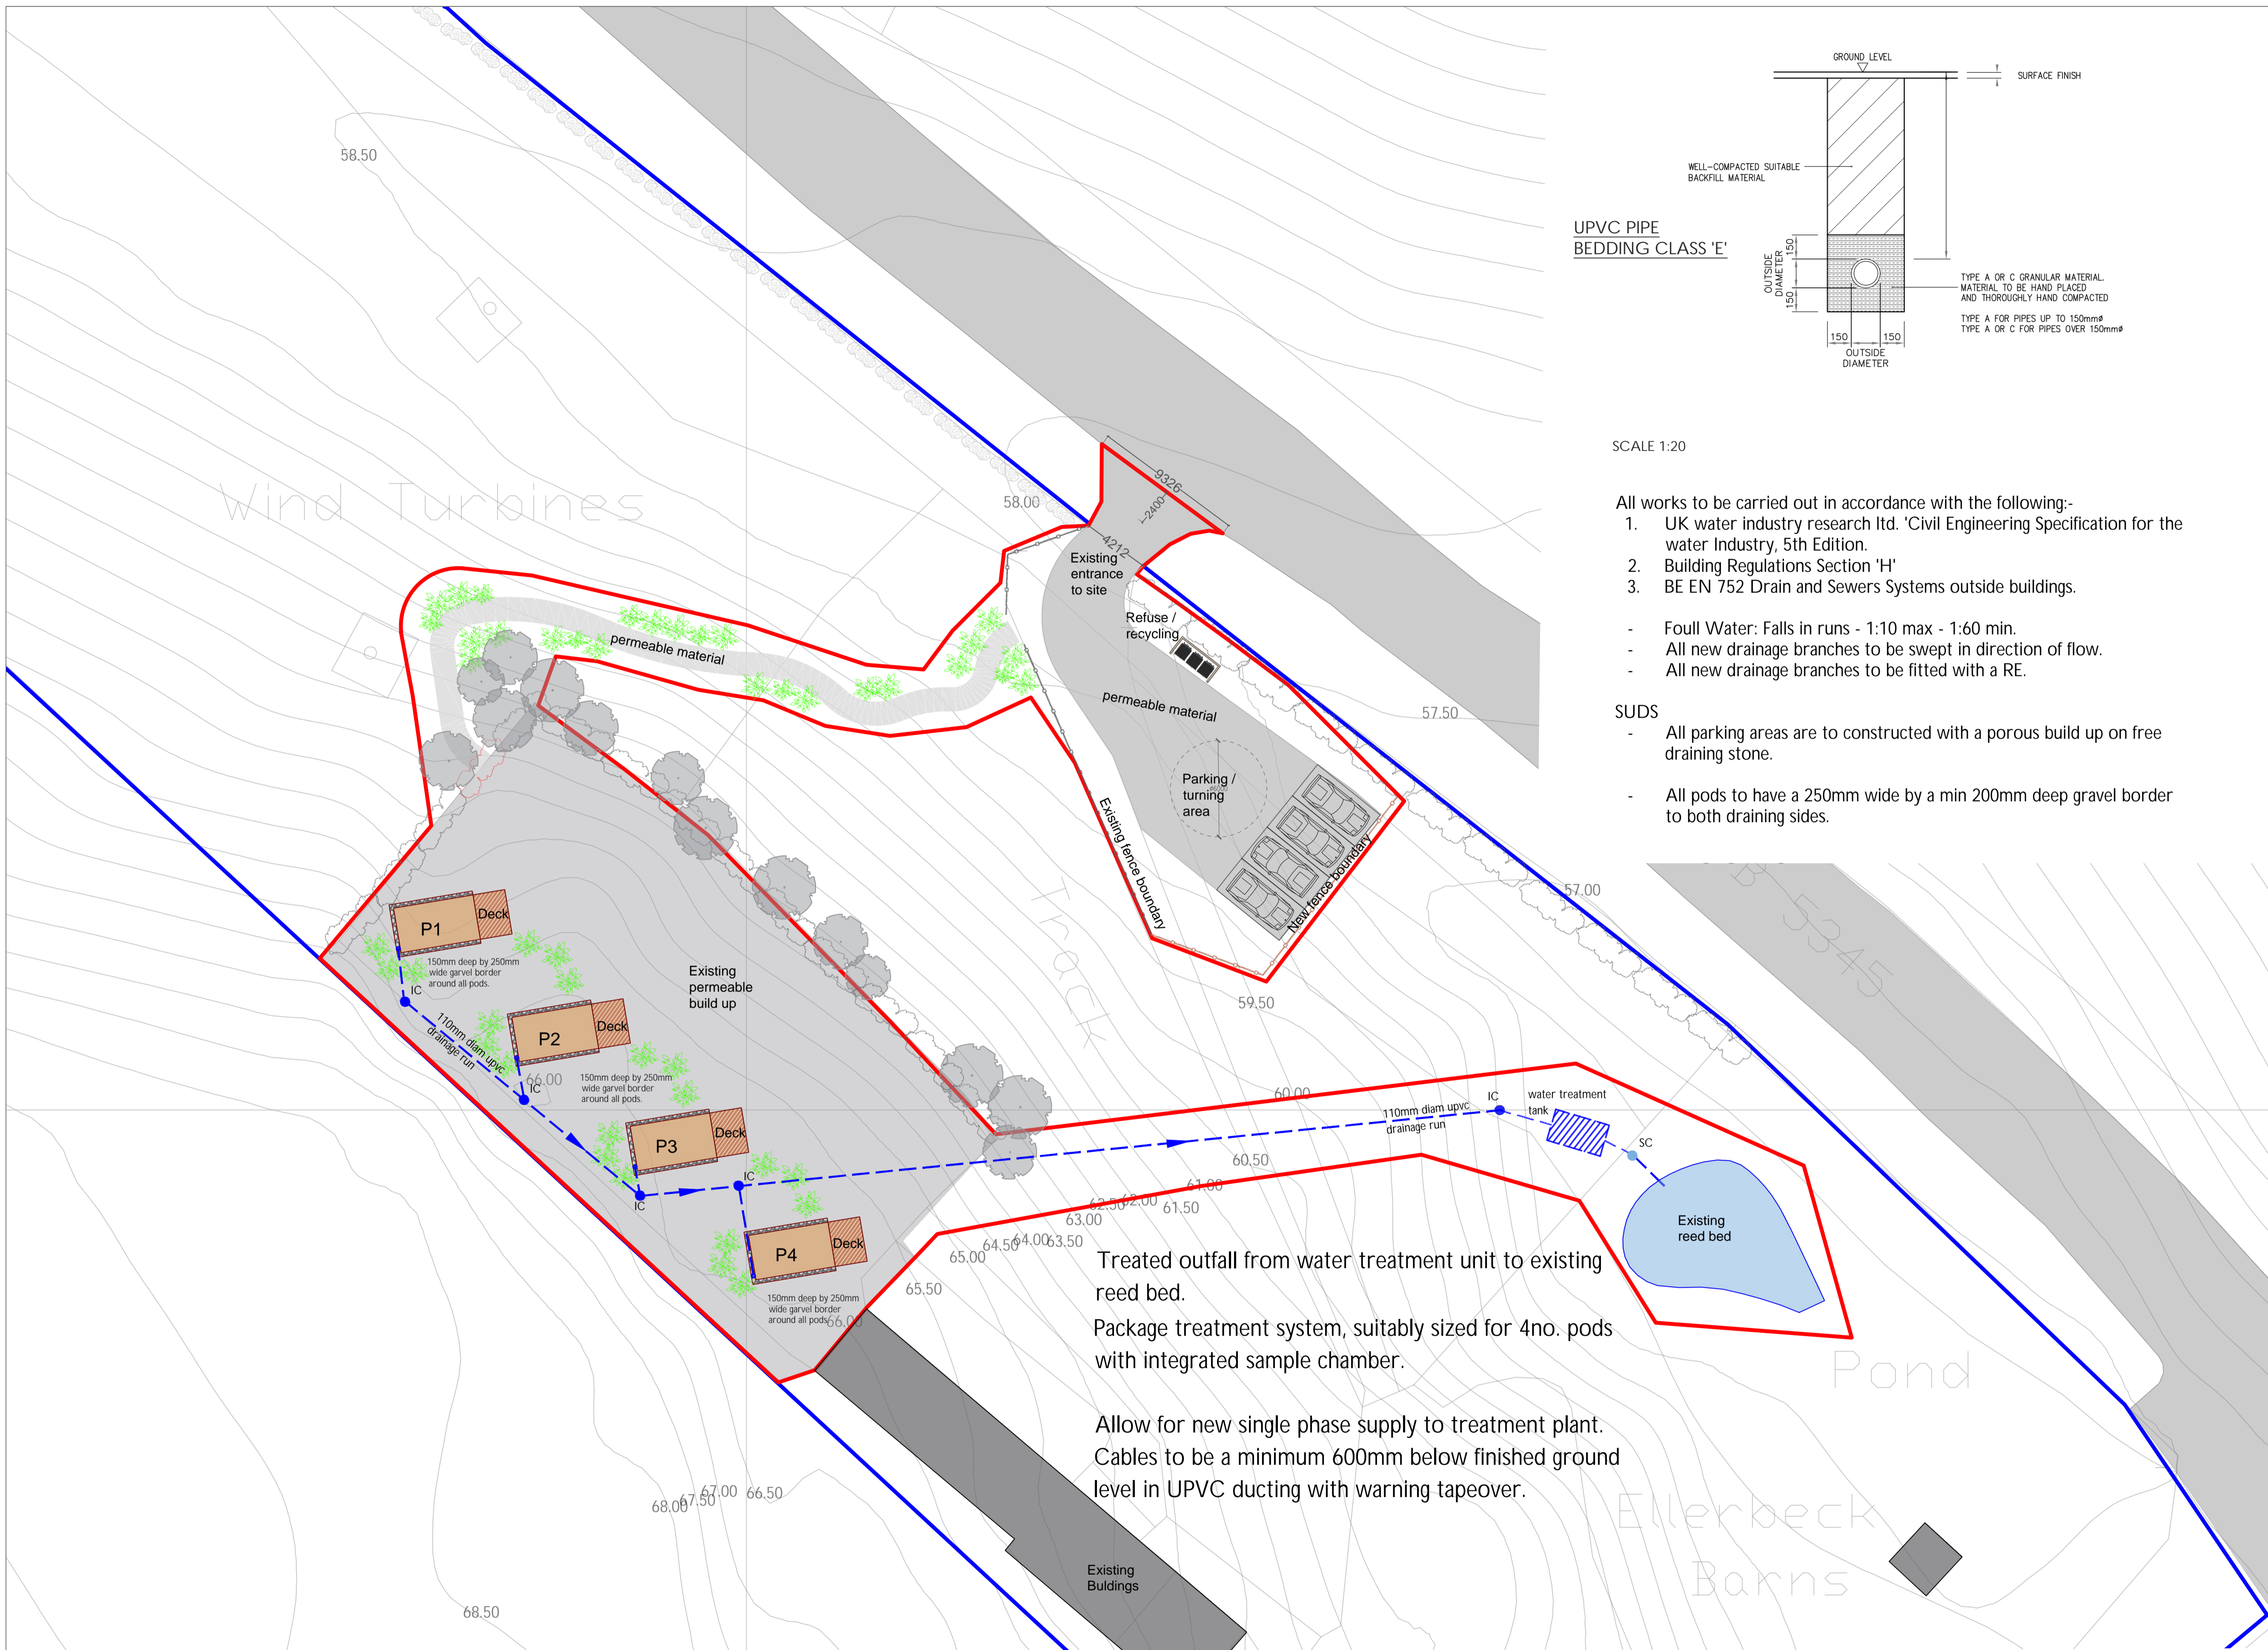

OWNERSHIP BOUNDARY

SITE BOUNDARY

100 0 100 200 300 400 500

metres

NORTH

