




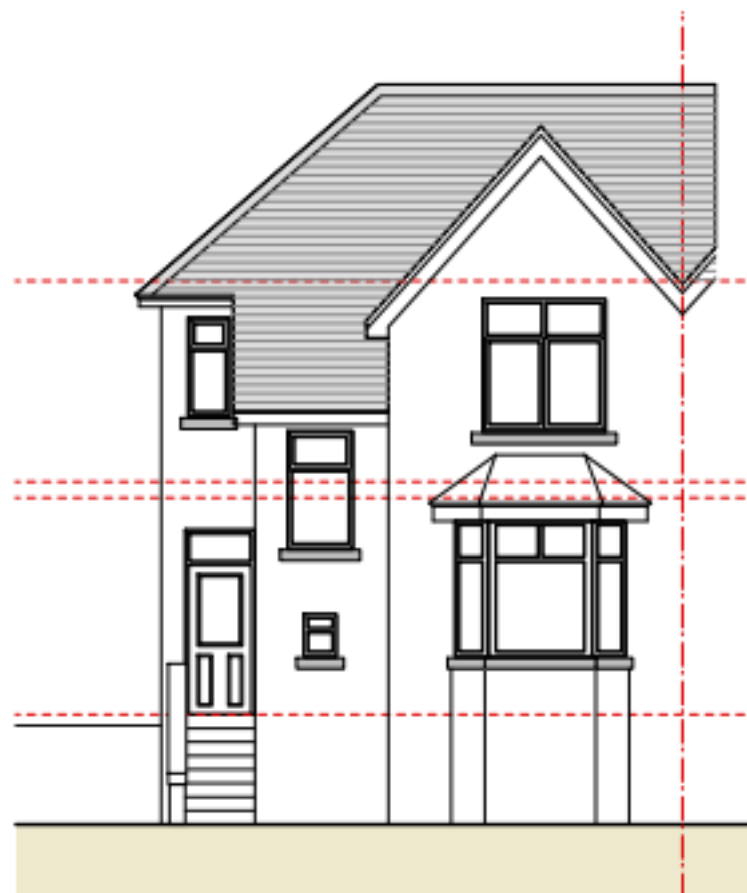


Existing Front Elevation A
Scale 1:100 @ A3

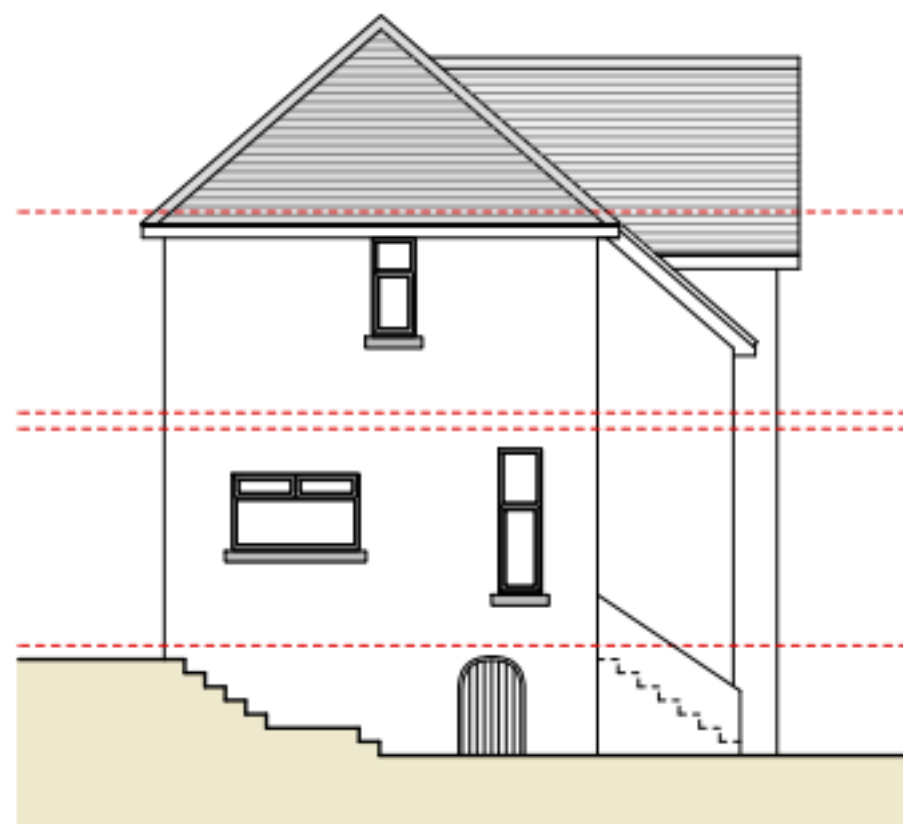

Existing Side Elevation C
Scale 1:100 @ A3

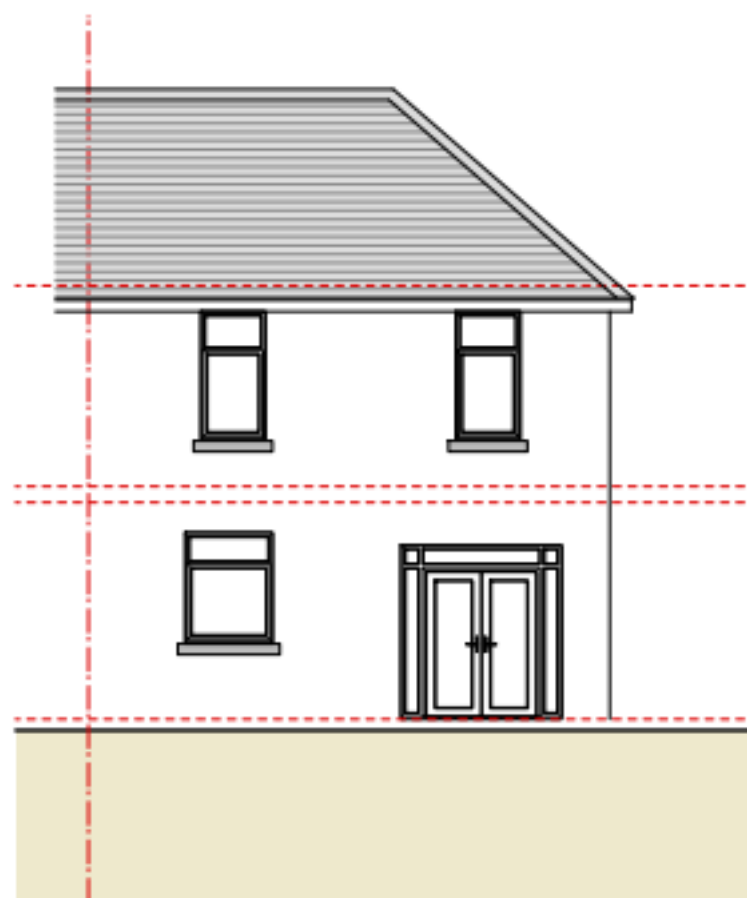

Existing Rear Elevation B
Scale 1:100 @ A3

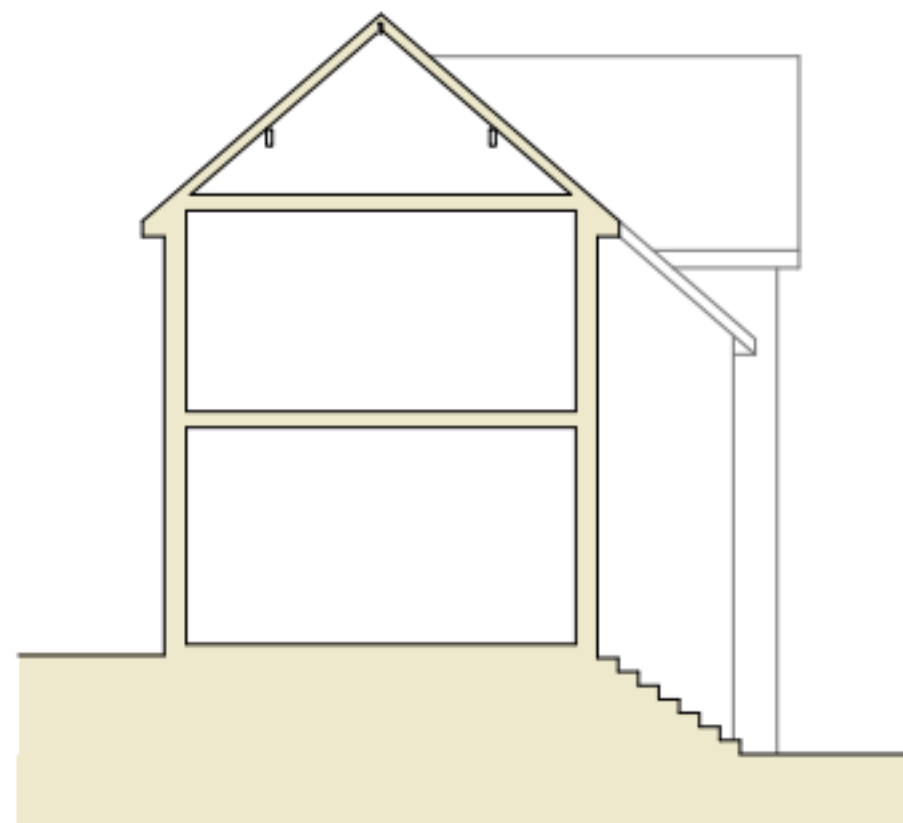

Existing Section A-A
Scale 1:100 @ A3

Please Note:

Drawings subject to relevant statutory approvals.

All dimensions to be checked on site. Do not scale from this drawing. Work to agreed dimensions only.

This drawing is copyright of MC Architecture + Design Ltd and may not be reproduced in any way without their specific permission.



MCA
MC Architecture + Design

☐ Preliminary ☐ Tender
☒ For Approval ☐ Construction

Client >
Mr + Mrs Messenger.

Project >
1 Earle Road, Whitehaven,
Cumbria, CA28 6BB.

Drawing Title >
Existing Elevations.

Scale > 1:100 @ A3 Date > April 2022

Drawing No. > 2122-008-03 Rev > A