


**Please Note:**

Drawings subject to relevant statutory approvals.

All dimensions to be checked on site. Do not scale from this drawing. Work to figured dimensions only.

© This drawing is copyright of MC Architecture + Design Ltd and may not be reproduced in any way without their specific permission.

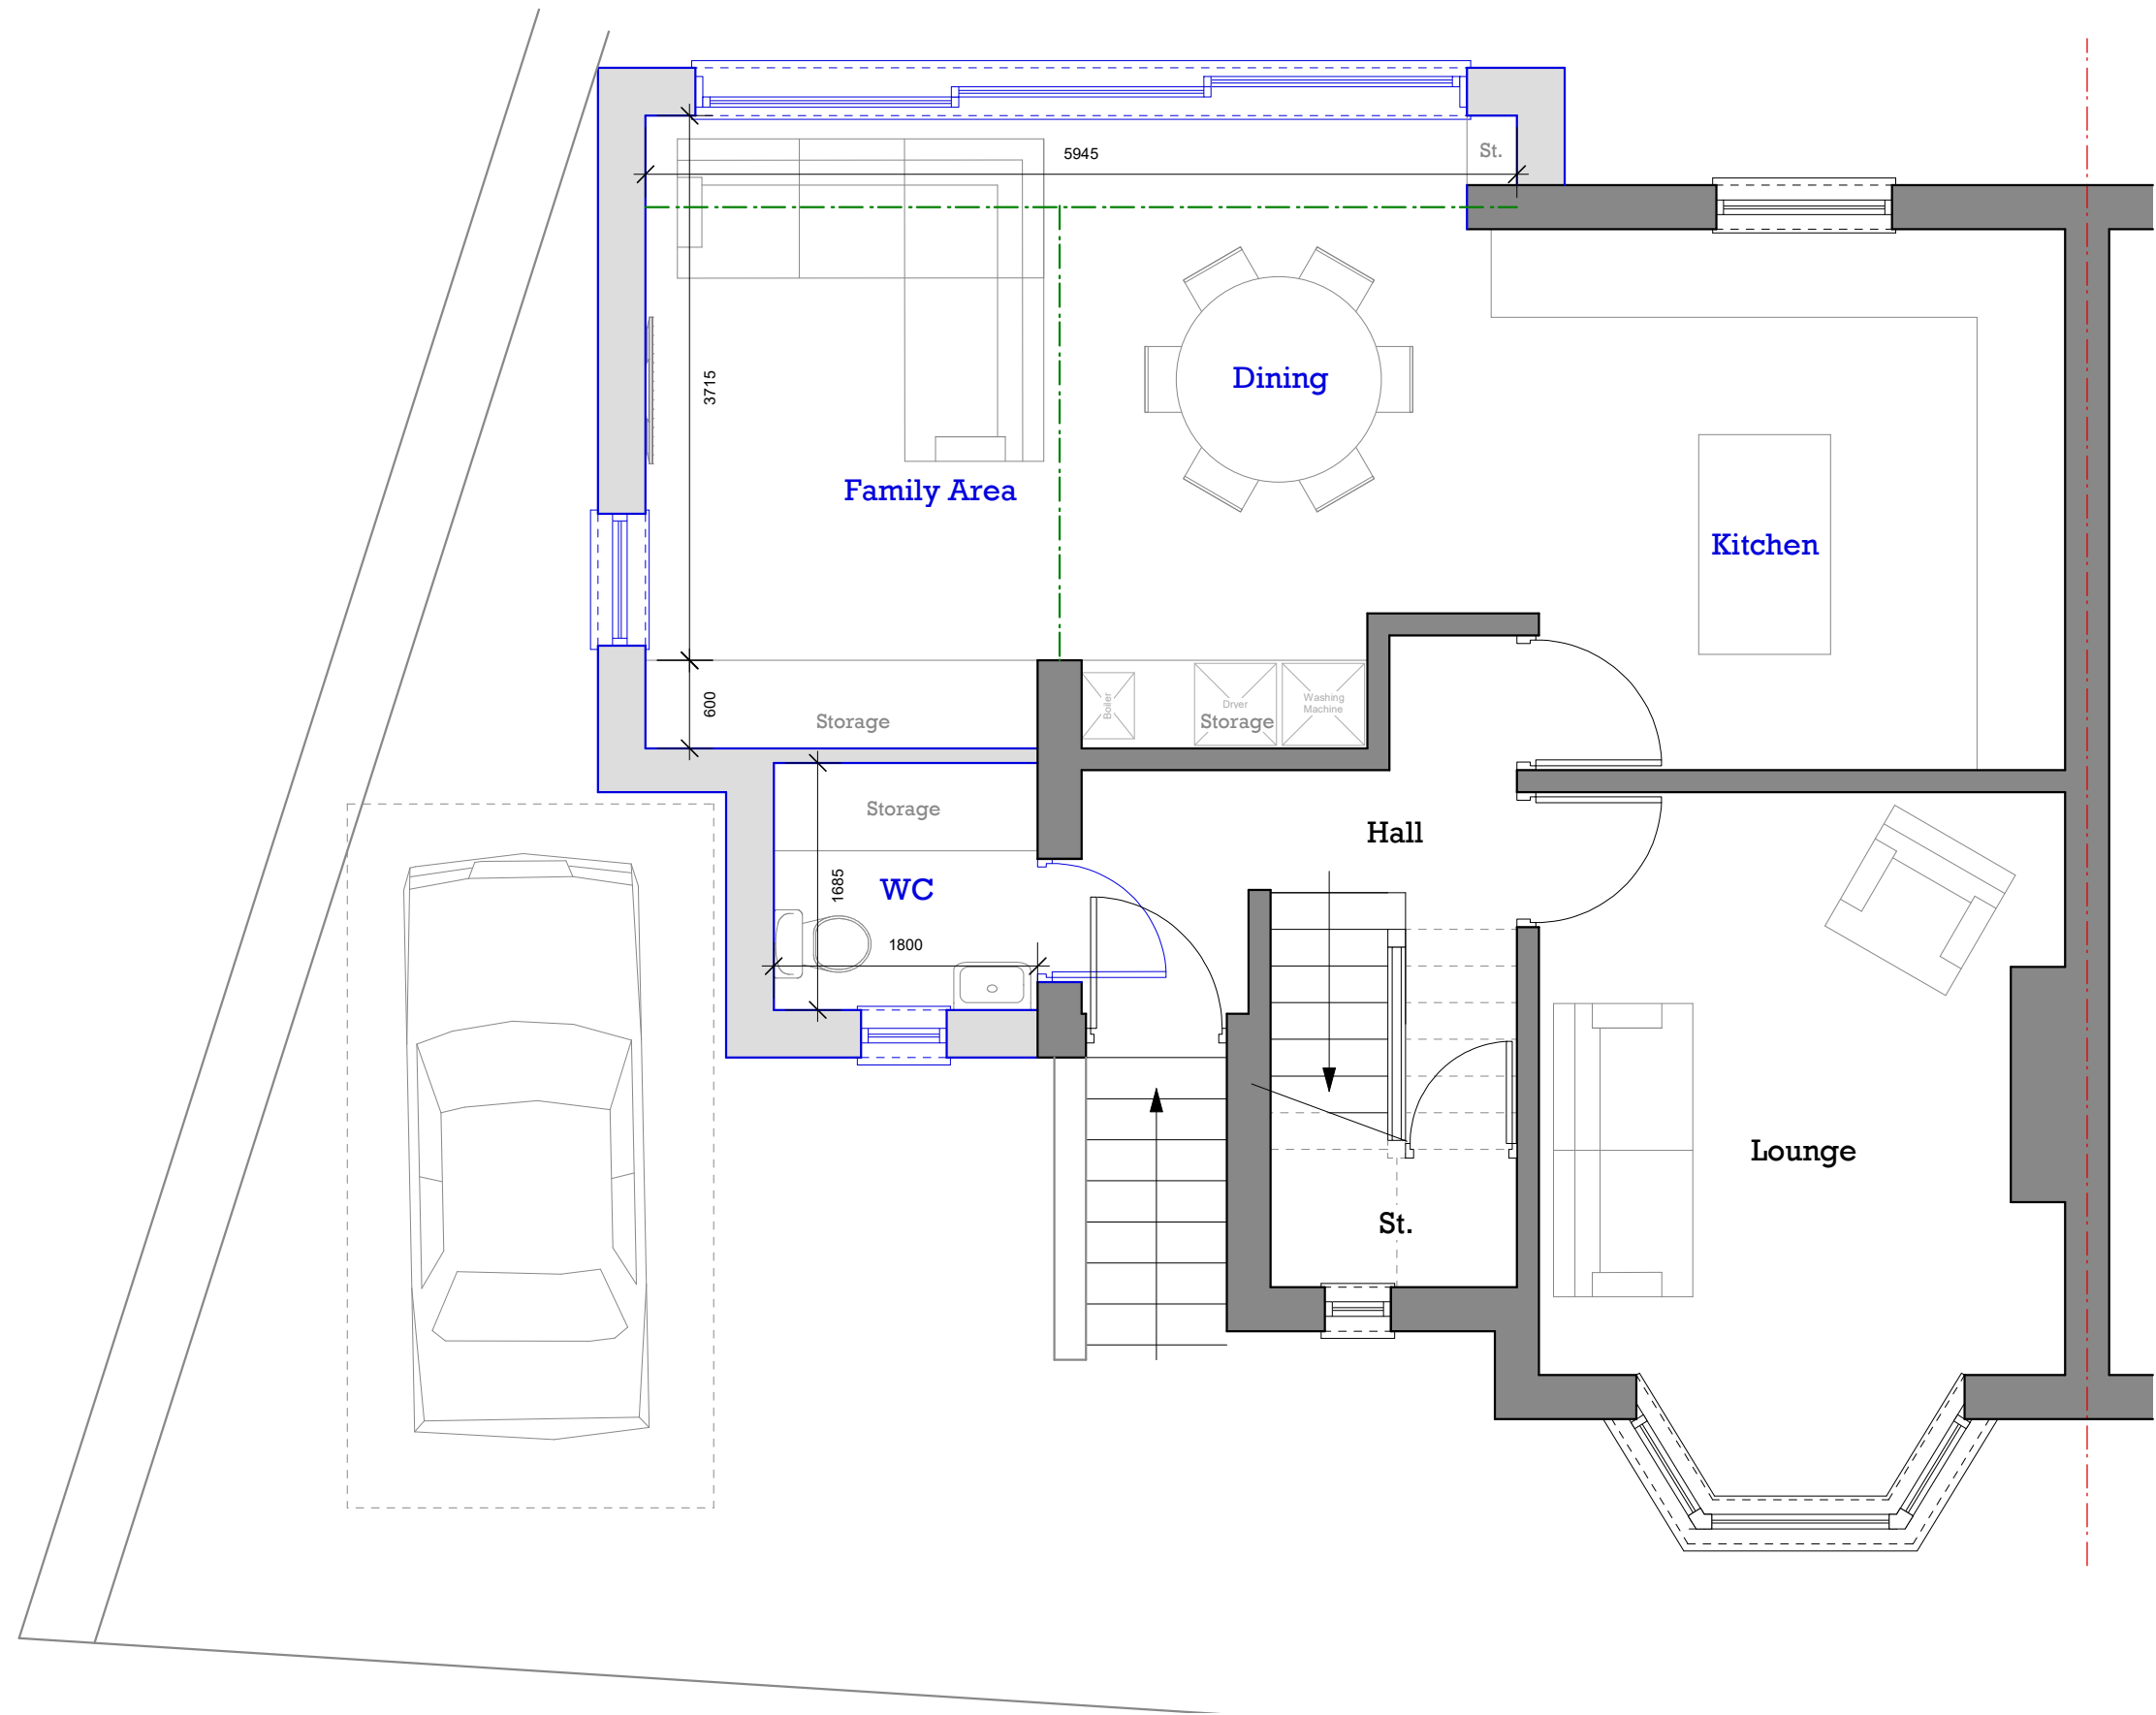

Proposed Ground Floor Plan  
Scale 1:50 @ A3



# MCA

MC Architecture + Design

<input type="checkbox"/> Preliminary	<input type="checkbox"/> Tender
<input checked="" type="checkbox"/> For Approval	<input type="checkbox"/> Construction

Client >  
**Mr + Mrs Messenger.**

Project >  
**1 Earls Road, Whitehaven,  
Cumbria, CA28 6BB.**

Drawing Title >  
**Proposed Ground Floor Plan.**

Scale > <b>1:50 @ A3</b>	Date > <b>Feb 2025</b>
-----------------------------	---------------------------

Drawing No. > <b>2122-008-10</b>	Rev > <b>C</b>
-------------------------------------	-------------------