


Please Note:


Drawings subject to relevant statutory approvals.

All dimensions to be checked on site. Do not scale from this drawing. Work to figured dimensions only.

© This drawing is copyright of MC Architecture + Design Ltd and may not be reproduced in any way without their specific permission.

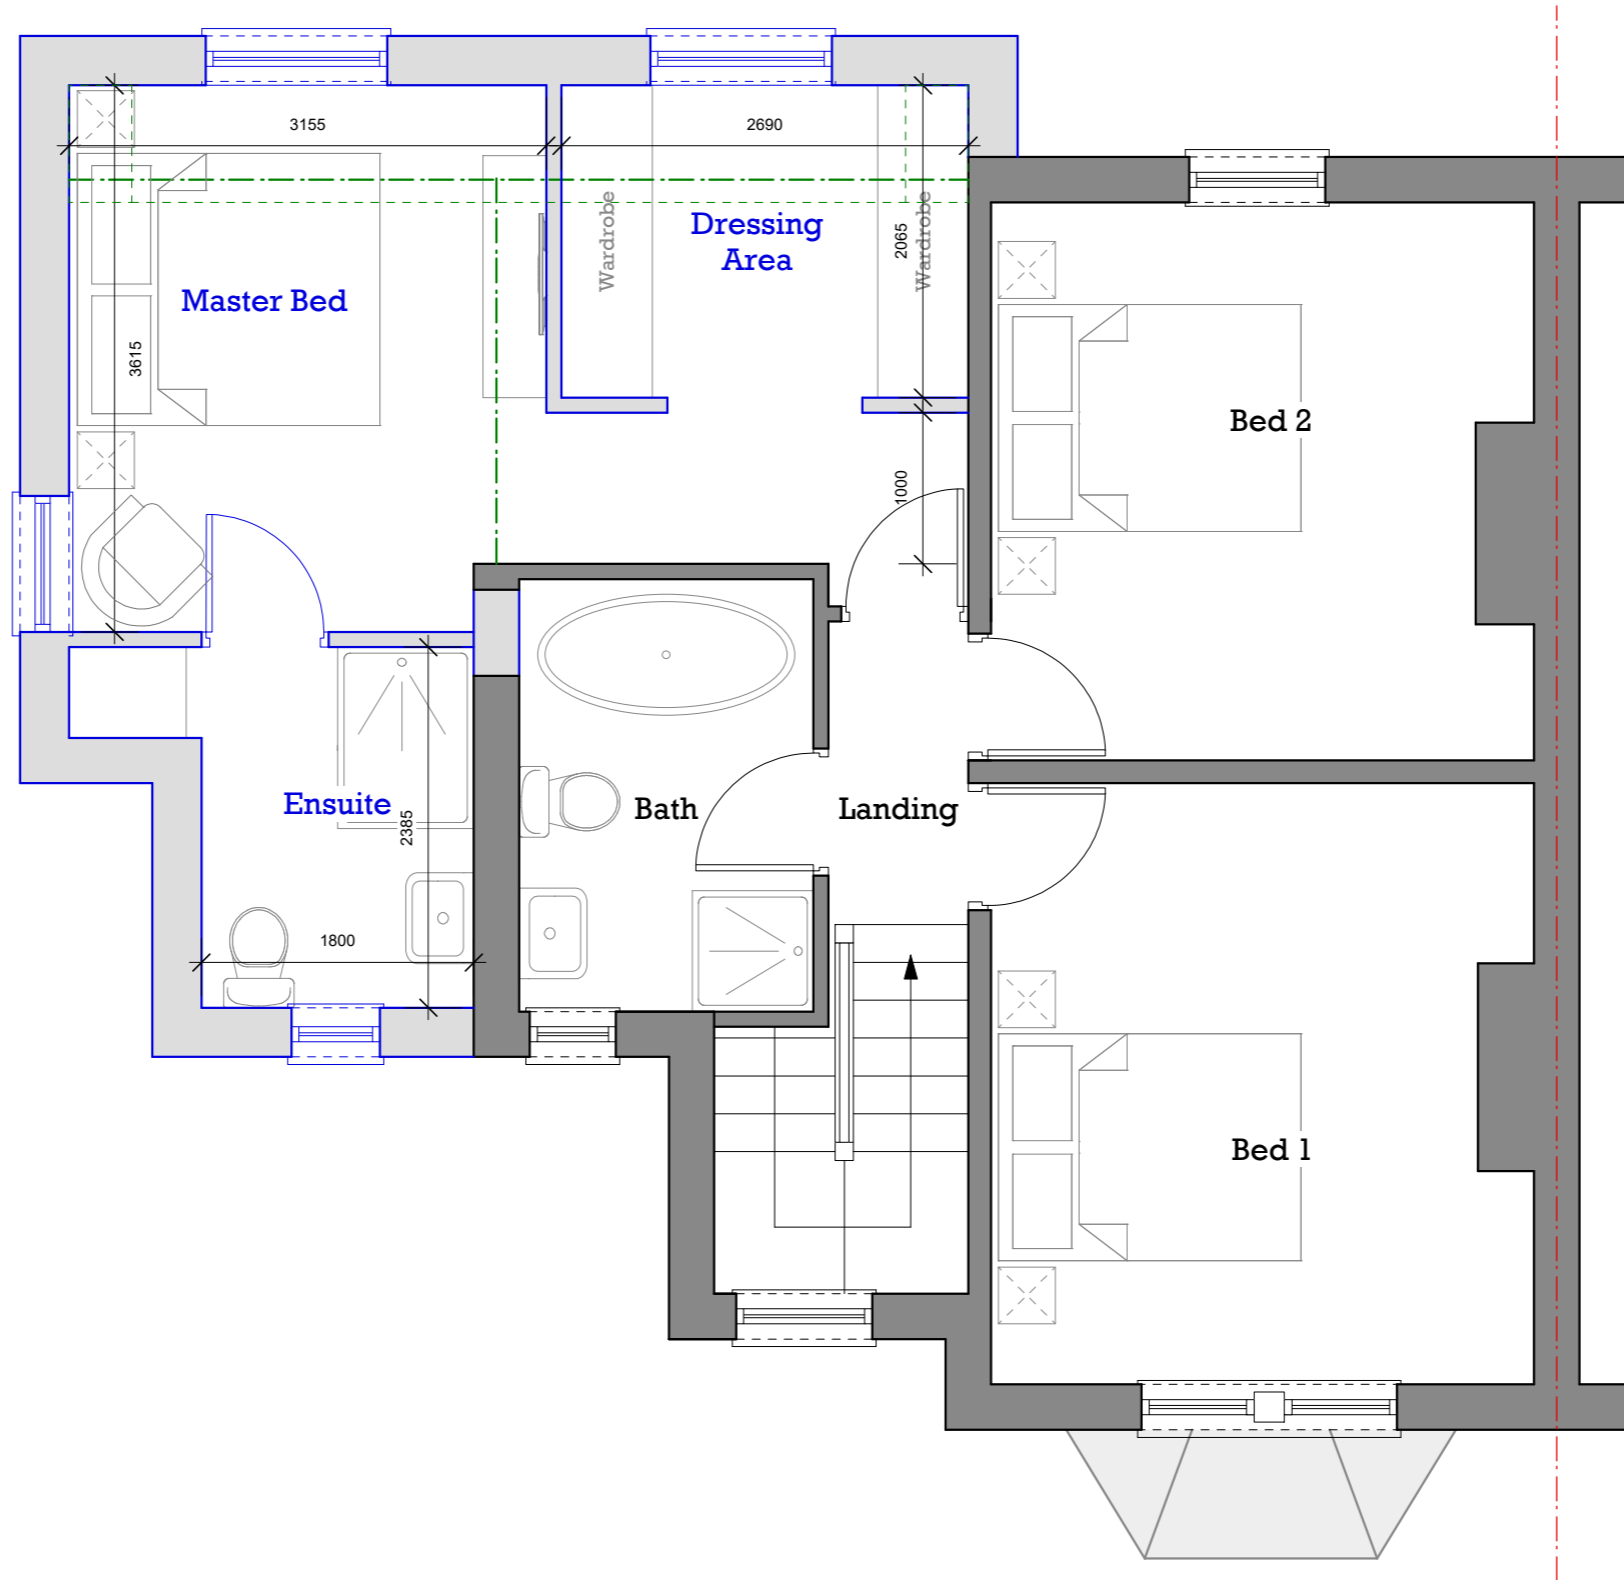

Proposed First Floor Plan
Scale 1:50 @ A3

 

MCA
MC Architecture + Design

☐ Preliminary

☐ Tender

☒ For Approval

☐ Construction

Client >
Mr + Mrs Messenger.

Project >
1 Earls Road, Whitehaven,
Cumbria, CA28 6BB.

Drawing Title >
Proposed First Floor Plan.

Scale >
1:50 @ A3

Date >
Feb 2025

Drawing No. >
2122-008-11

Rev >
C