


Please Note:

Drawings subject to relevant statutory approvals.

All dimensions to be checked on site. Do not scale from this drawing. Work to figured dimensions only.

© This drawing is copyright of MC Architecture + Design Ltd and may not be reproduced in any way without their specific permission.

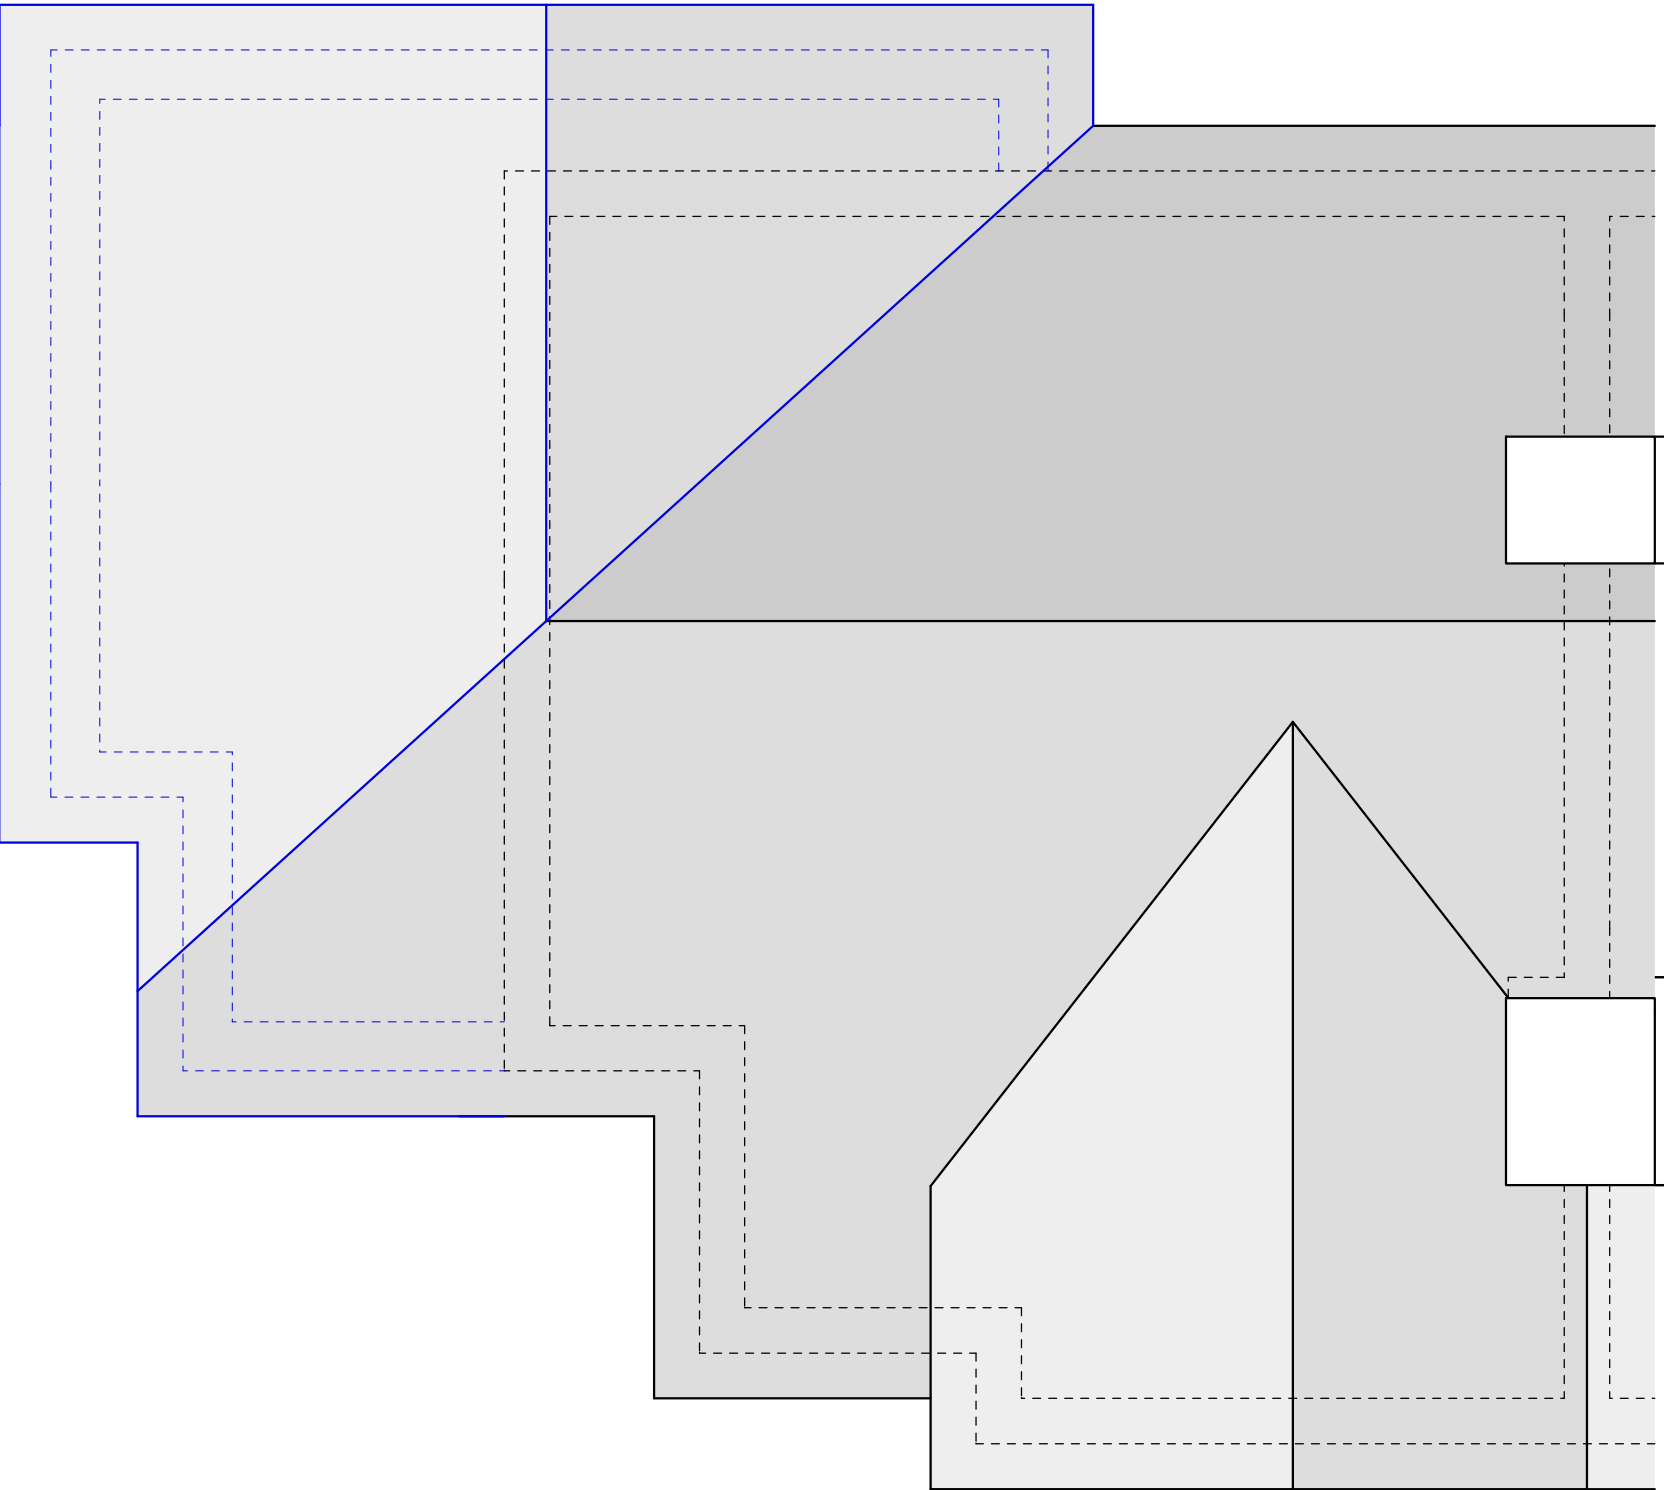

Proposed Roof Plan
Scale 1:50 @ A3



MCA

MC Architecture + Design

☐ Preliminary

☐ Tender

☒ For Approval

☐ Construction

Client >

Mr + Mrs Messenger.

Project >

1 Earls Road, Whitehaven,
Cumbria, CA28 6BB.

Drawing Title >

Proposed Roof Plan.

Scale >

1:50 @ A3

Date >

Feb 2025

Drawing No. >

2122-008-12

Rev >

C