




**Please Note:**  
Drawings subject to relevant statutory approvals.  
All dimensions to be checked on site. Do not scale from this drawing. Work to figured dimensions only.  
© This drawing is copyright of MC Architecture + Design Ltd and may not be reproduced in any way without their specific permission.

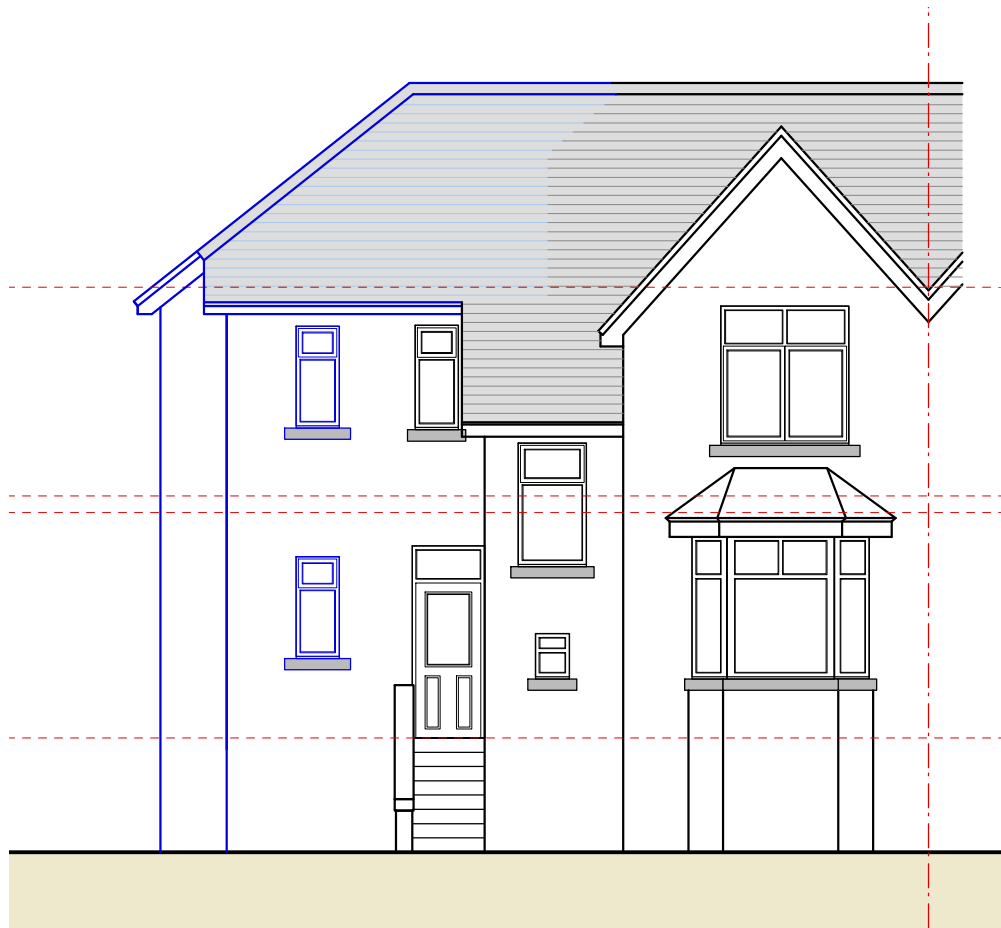

**Proposed Front Elevation A**  
Scale 1:100 @ A3

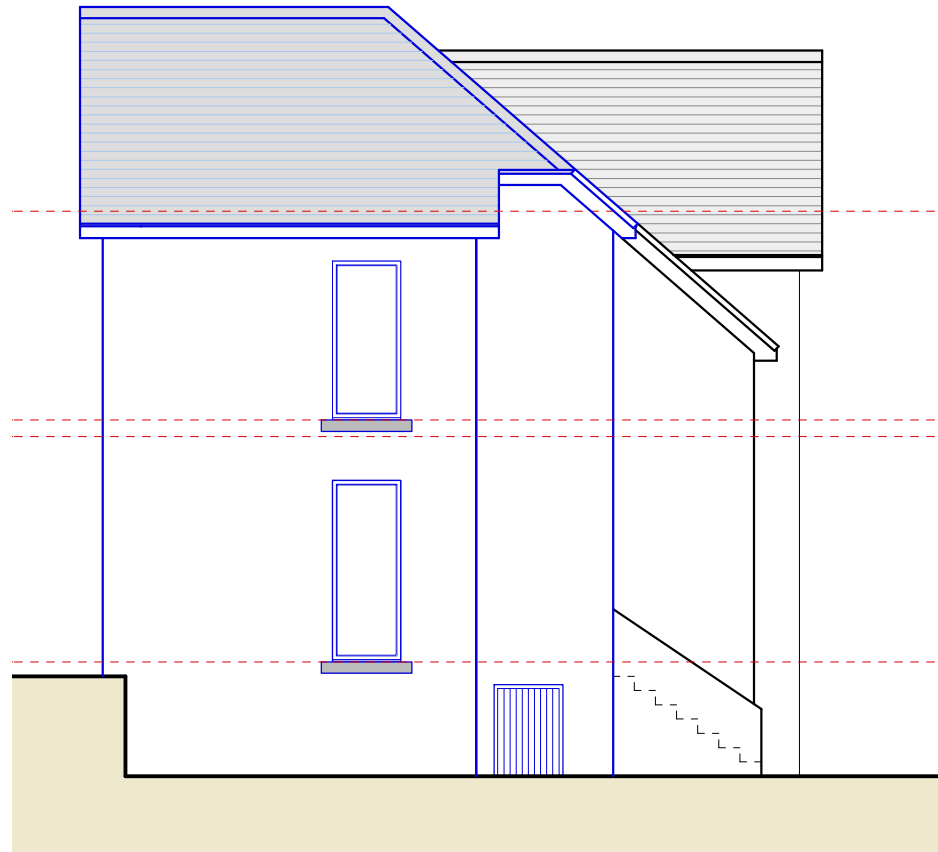

**Proposed Side Elevation C**  
Scale 1:100 @ A3

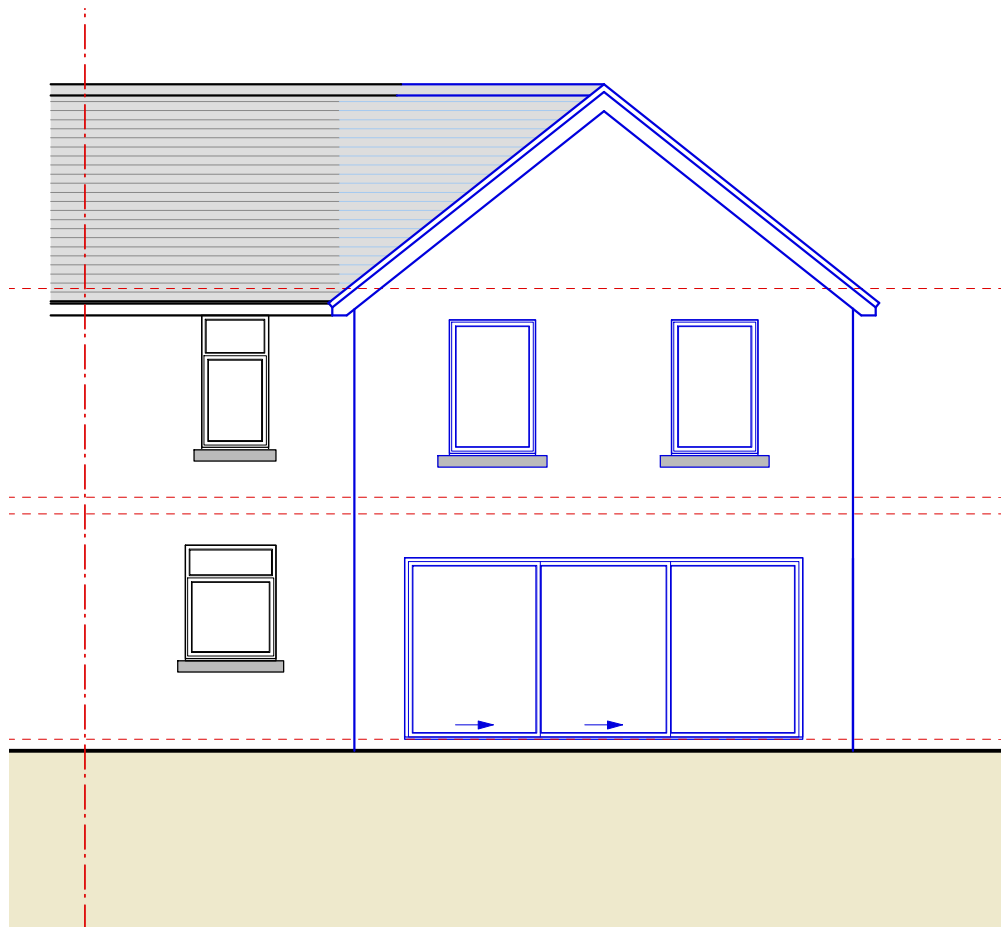

**Proposed Rear Elevation B**  
Scale 1:100 @ A3

<h1>MCA</h1> <p>MC Architecture + Design</p>	
<input type="checkbox"/> Preliminary	<input type="checkbox"/> Tender
<input checked="" type="checkbox"/> For Approval	<input type="checkbox"/> Construction
Client > <b>Mr + Mrs Messenger.</b>	
Project > <b>1 Earls Road, Whitehaven, Cumbria, CA28 6BB.</b>	
Drawing Title > <b>Proposed Elevations.</b>	
Scale > <b>1:100 @ A3</b>	Date > <b>Feb 2025</b>
Drawing No. > <b>2122-008-20</b>	Rev > <b>C</b>