



Please Note:
Drawings subject to relevant statutory approvals.
All dimensions to be checked on site. Do not scale from this drawing. Work to figured dimensions only.
© This drawing is copyright of MC Architecture + Design Ltd and may not be reproduced in any way without their specific permission.

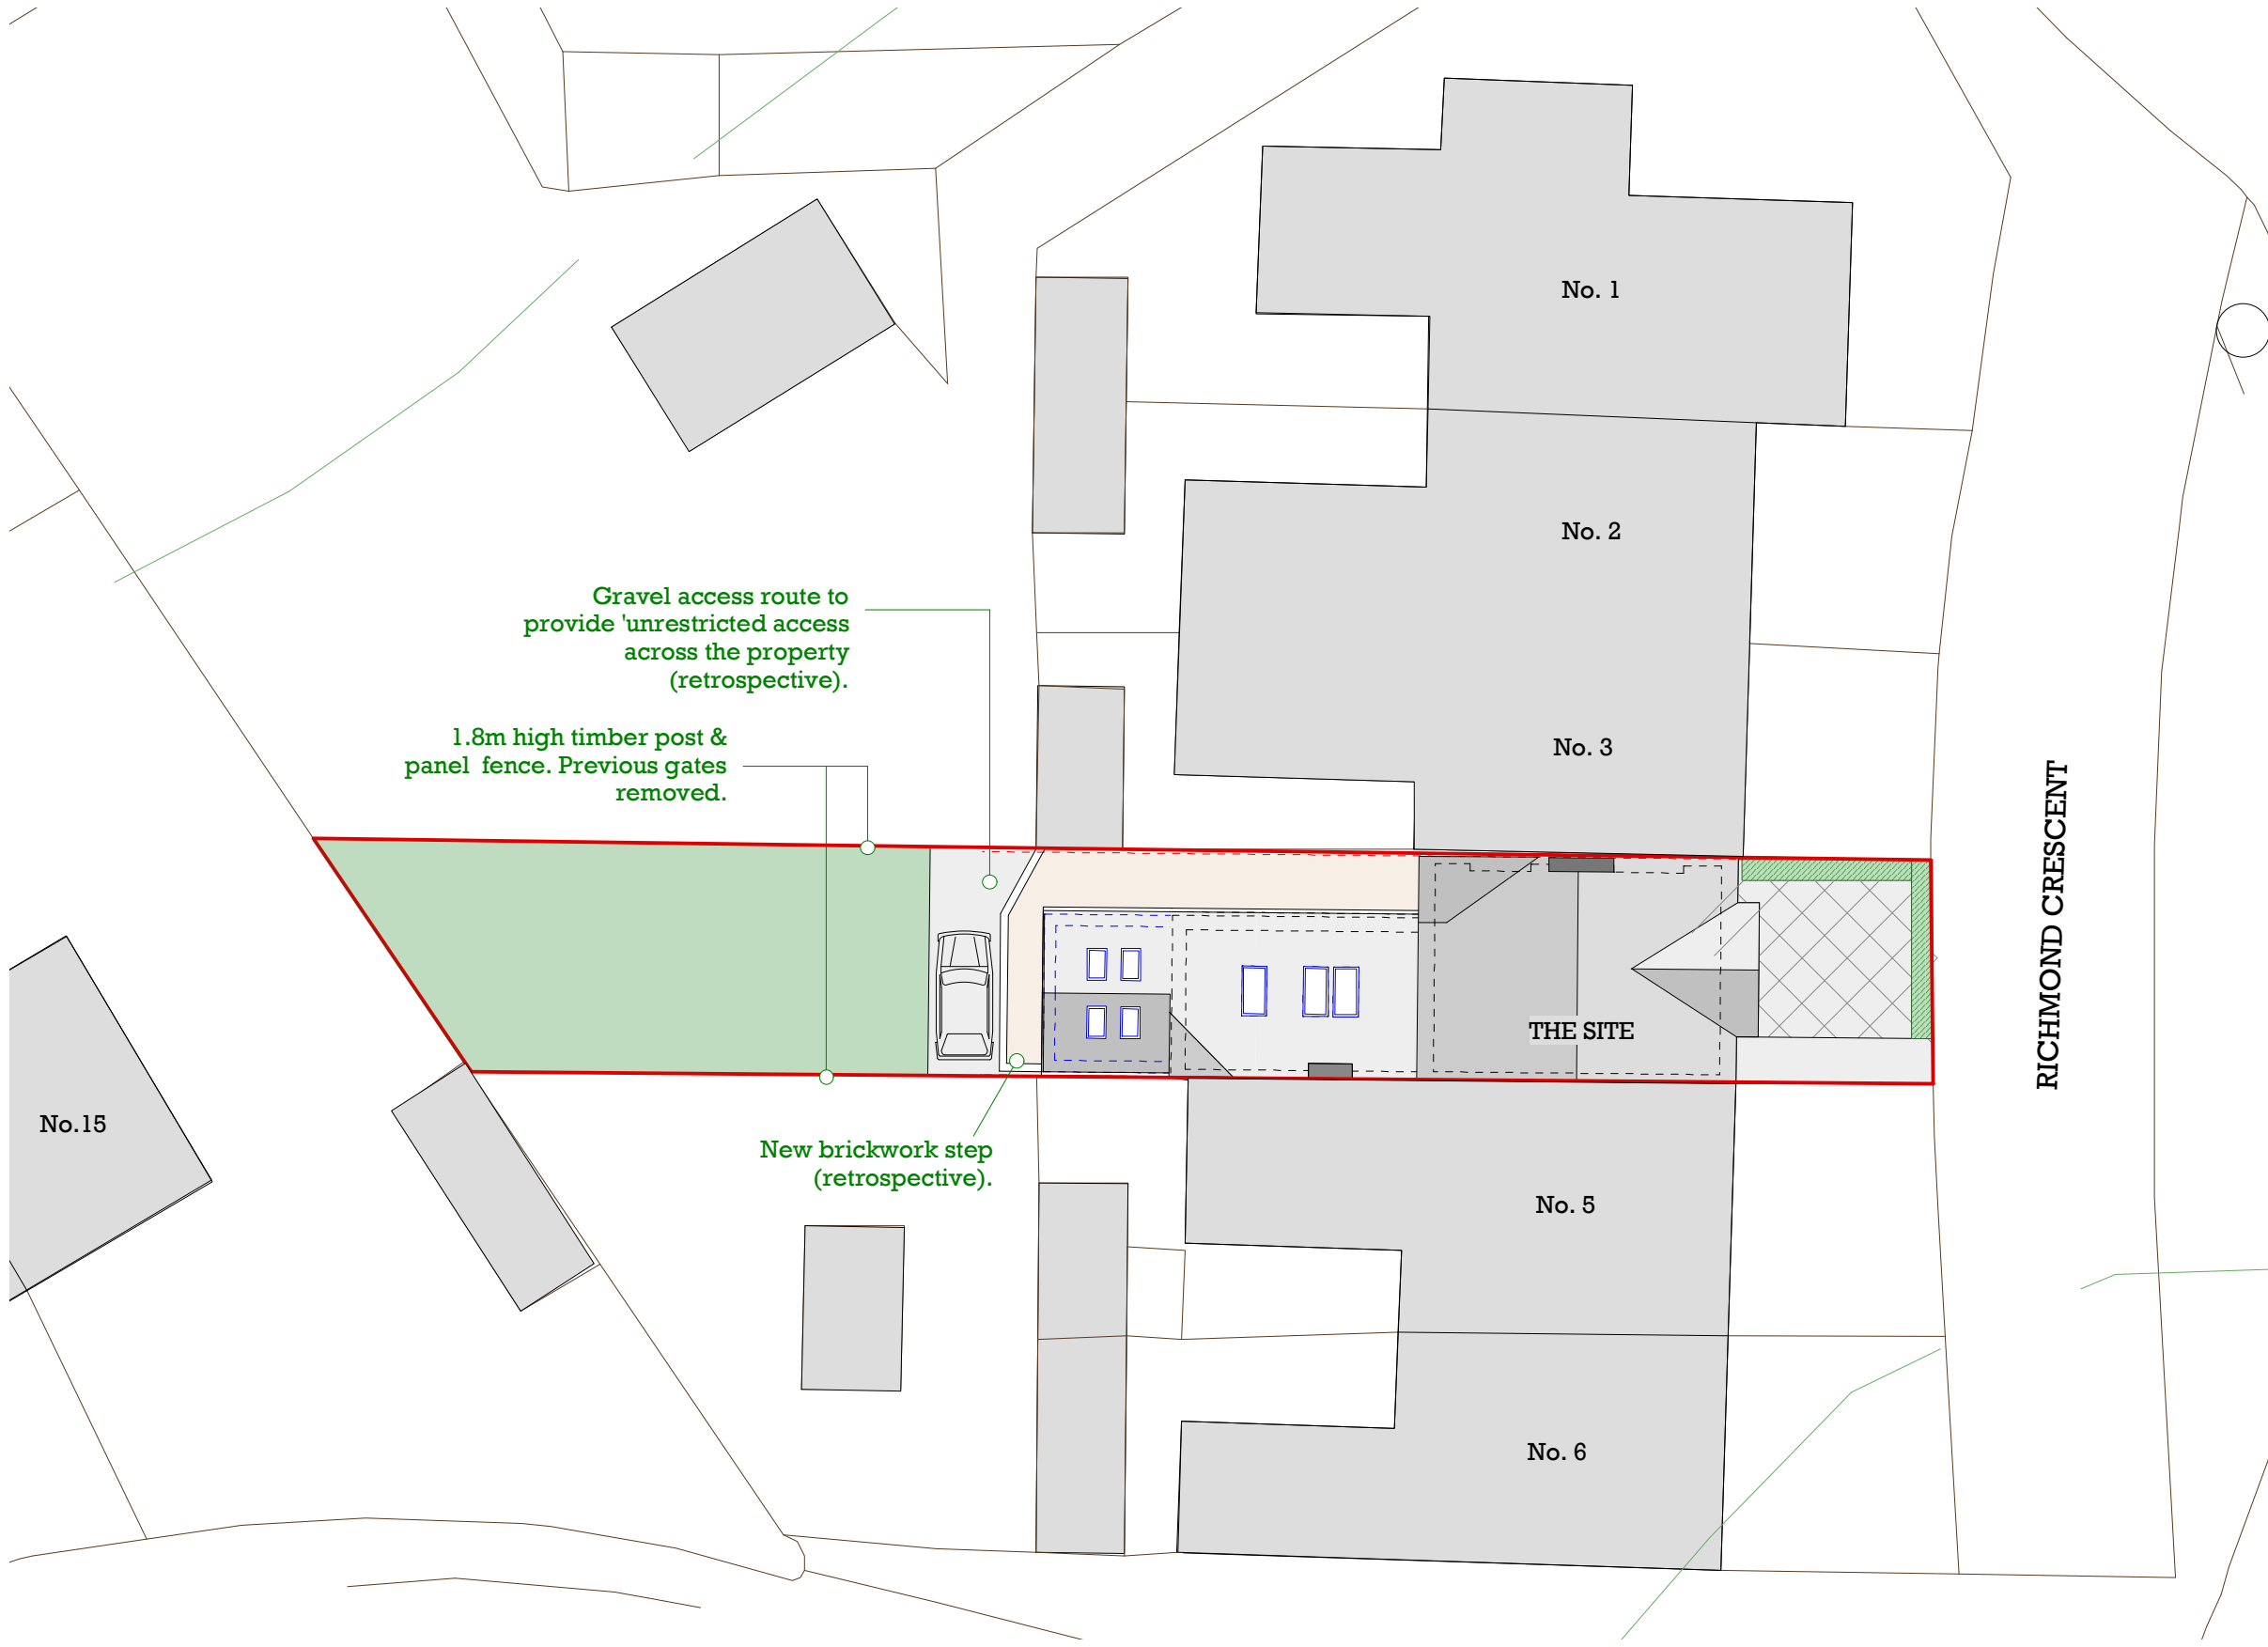

Proposed Site Plan
Scale 1:200 @ A3

 

MCA
MC Architecture + Design

<input type="checkbox"/> Preliminary	<input type="checkbox"/> Tender
<input checked="" type="checkbox"/> For Approval	<input type="checkbox"/> Construction

Client >
Mr + Mrs Williamson

Project >
4 Richmond Crescent, St Bees,
Cumbria, CA27 0EP.

Drawing Title >
Proposed Site Plan

Scale > 1:200 @ A3	Date > April 2022
-----------------------	----------------------

Drawing No. > 2122-010-02	Rev > A
------------------------------	------------