




**FRONT ELEVATION**  
AS PROPOSED  
1:50 @ A1 / 1:100 @ A3

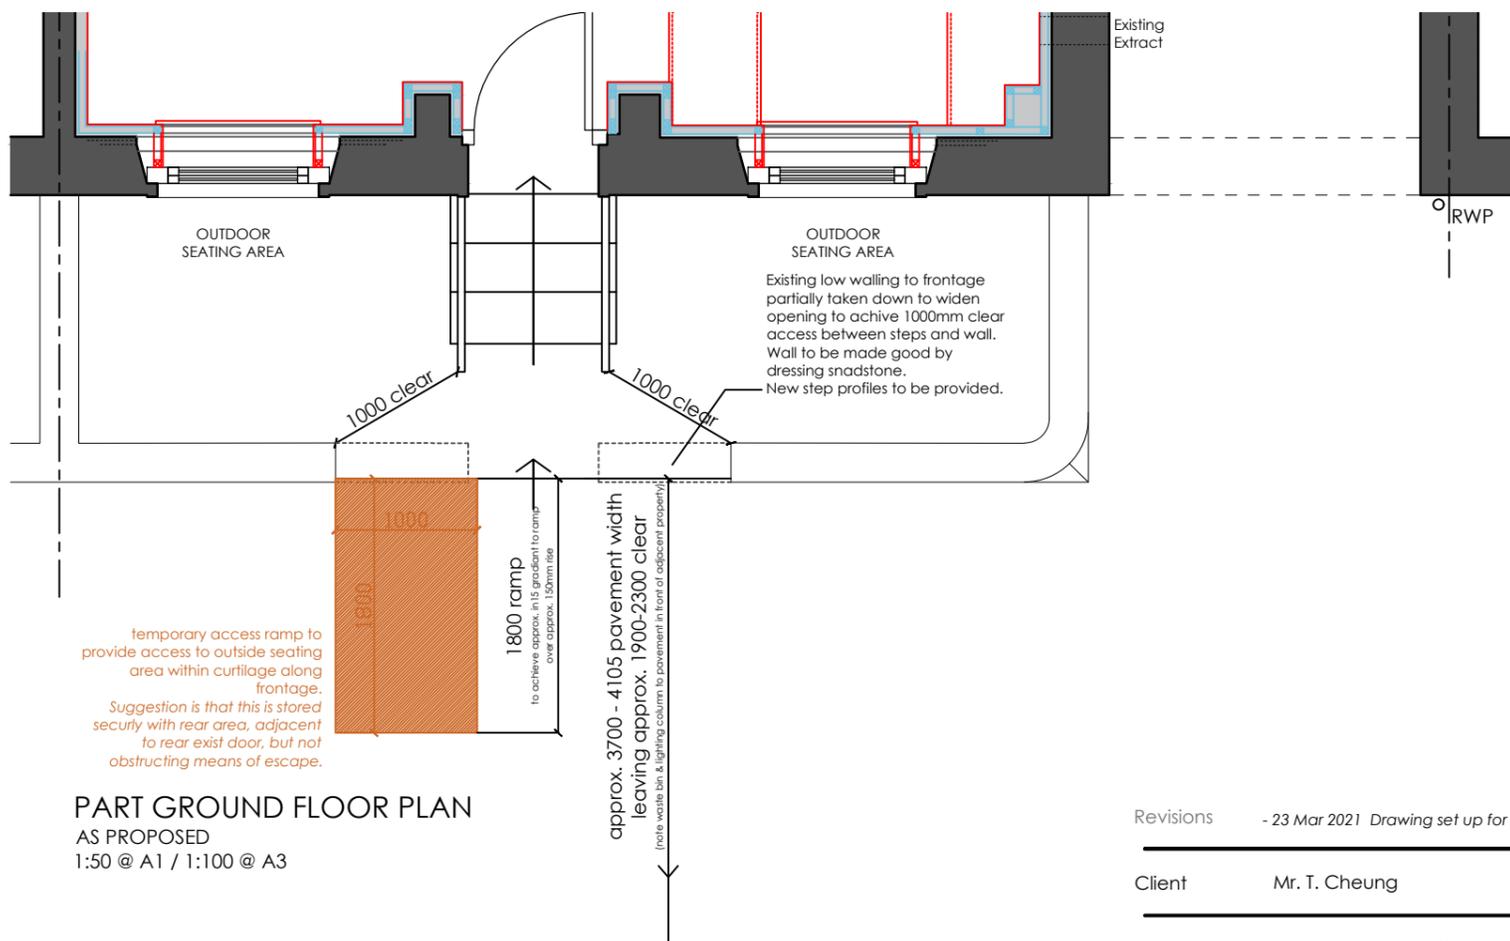

**PART GROUND FLOOR PLAN**  
AS PROPOSED  
1:50 @ A1 / 1:100 @ A3

Revisions - 23 Mar 2021 Drawing set up for further discussion. GC

Client Mr. T. Cheung

Project Alterations & Change of Use  
57 Main Street  
Egremont  
CA22 2DB

Drawing Ground Floor Plan & Front Elevation

Sketch Option for Outdoor Seating & Ramp

Drawing No. 2129-SK02 (issue 23.03.21)

Scale 1:50 @ A3 Drawn GC Date Jan. 2021

Do not scale from this drawing. Drawing to be read in conjunction with all other relevant drawing and information from all other consultants. Any discrepancies identified between drawing and site to be reported to CH Group immediately. CH Group accepts no liability for any omission or inconsistencies. All rights reserved this drawing is copyright of CH Design, part of CH Group.