



Front Elevation

1 : 100

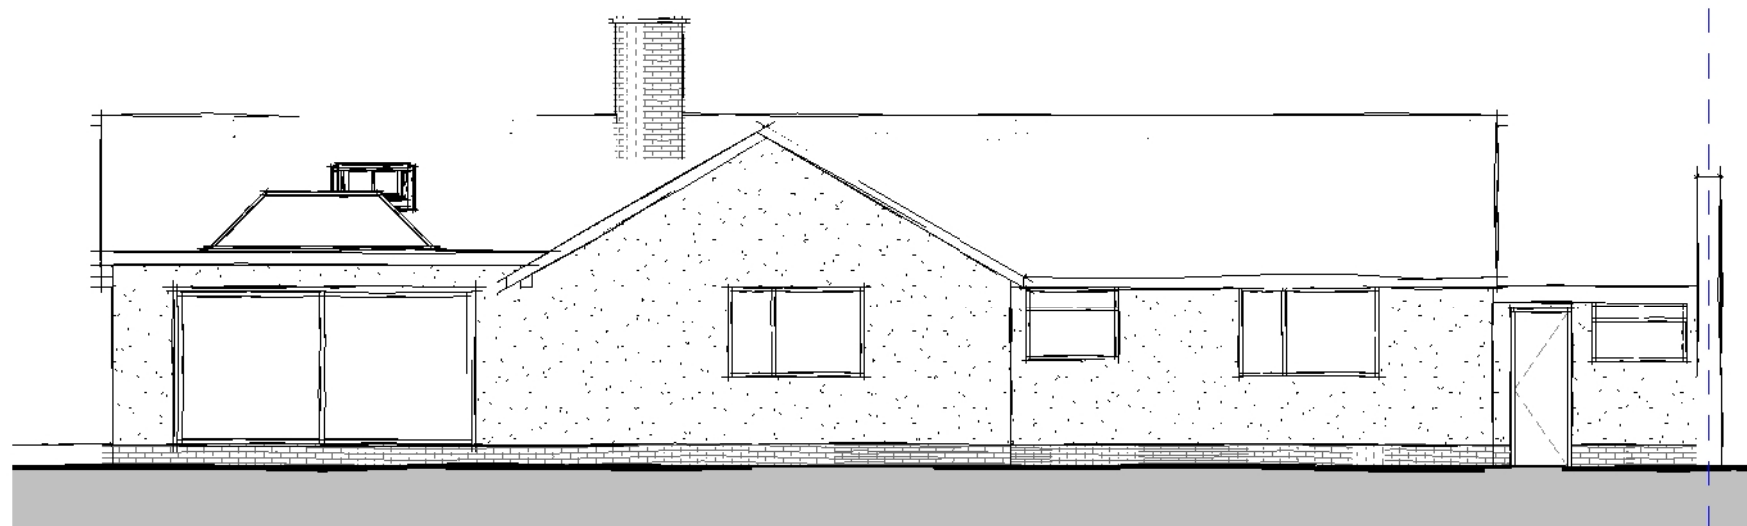


Rear Elevation

1 : 100

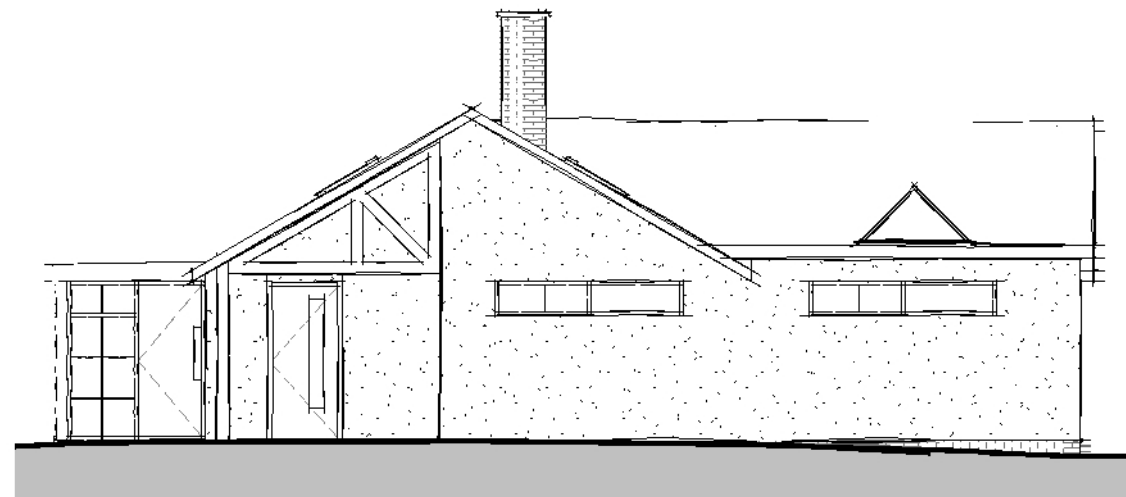

Side Elevation 01


1 : 100

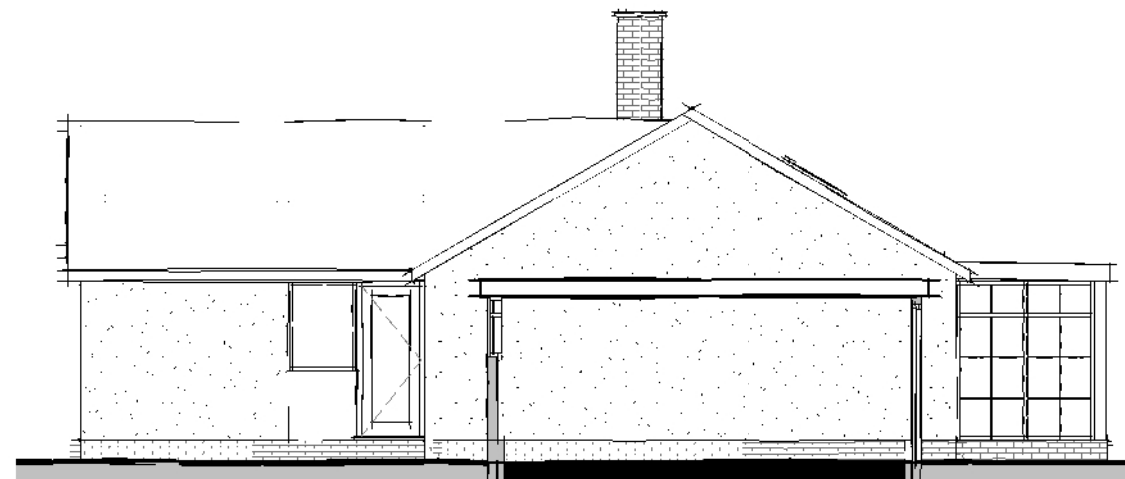

Side Elevation 02

1 : 100

Scale 1 : 100

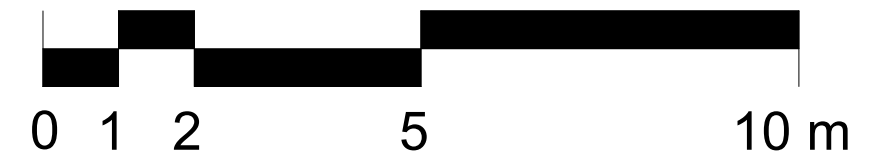

FOX-AD

NOTES:

DRAWING MAYBE SCALED FOR PLANNING PURPOSES ONLY

© FOX ARCHITECTURAL DESIGN LTD

- D 2023-05-26 Amendments following client comments
- C 2023-05-18 Amendments following client comments
- B 2022-05-24 Amendments following client comments
- A 2022-05-23 Amendments following client comments

Client:

CHRIS WHITAKER

Project:

43 THE MILLFIELDS - BEKERMET

Title:

ELEVATIONS AS PROPOSED

Scale:

1 : 100 of A3

Date:

MAY 2022

Status:

PLANNING

Drawing Reference:
22-10-P-07

Revision:

D