


Ridge 01
6536

First
2950

Ground
150

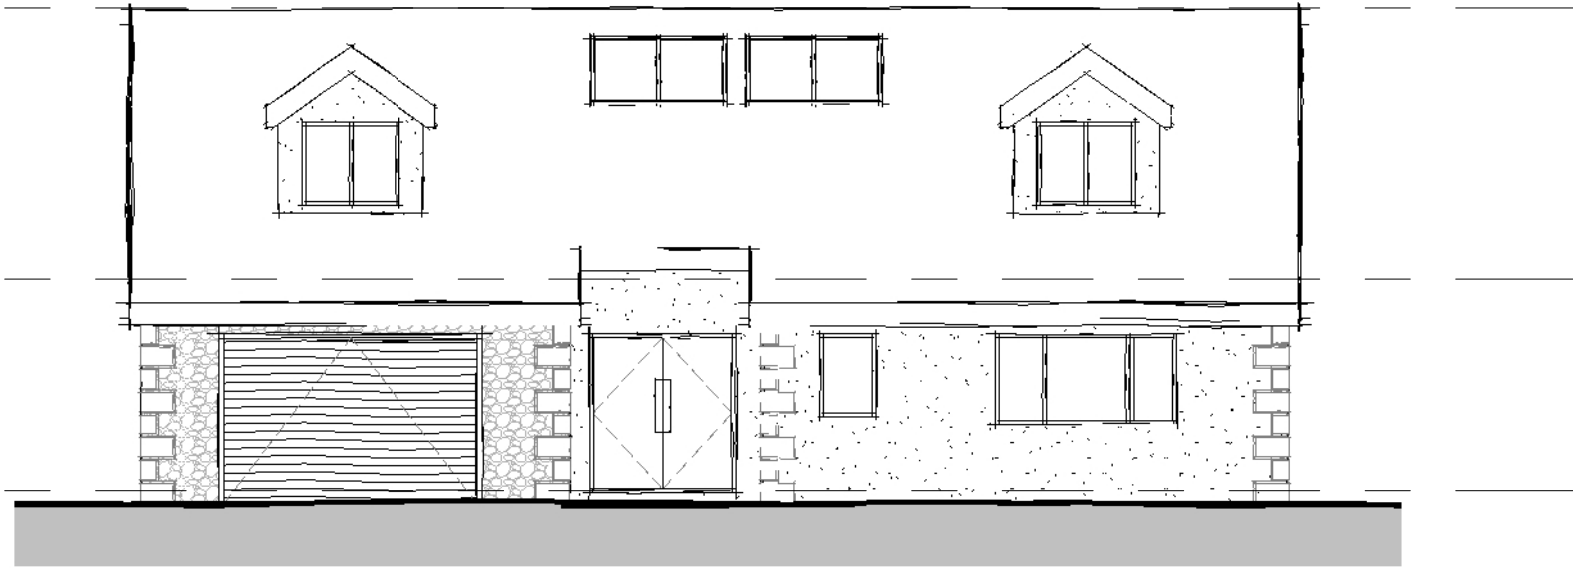

Front Elevation

1 : 100



Rear Elevation

1 : 100

Scale 1 : 100



FOX-AD

NOTES:

DRAWING MAYBE SCALED FOR PLANNING PURPOSES ONLY

© FOX ARCHITECTURAL DESIGN LTD

A 2023-02-08 External appearance amended

Client:
STEVEN TYSON

Project:
LAND AT NORTH LANE - HAVERIGG - PLOT 3

Title:
ELEVATIONS AS PROPOSED 01

Scale:
1 : 100 of A3

Date:
NOVEMBER 2022

Status:
PLANNING

Drawing Reference:
22-15-P-20

Revision:
A