



EXISTING SITE PLAN

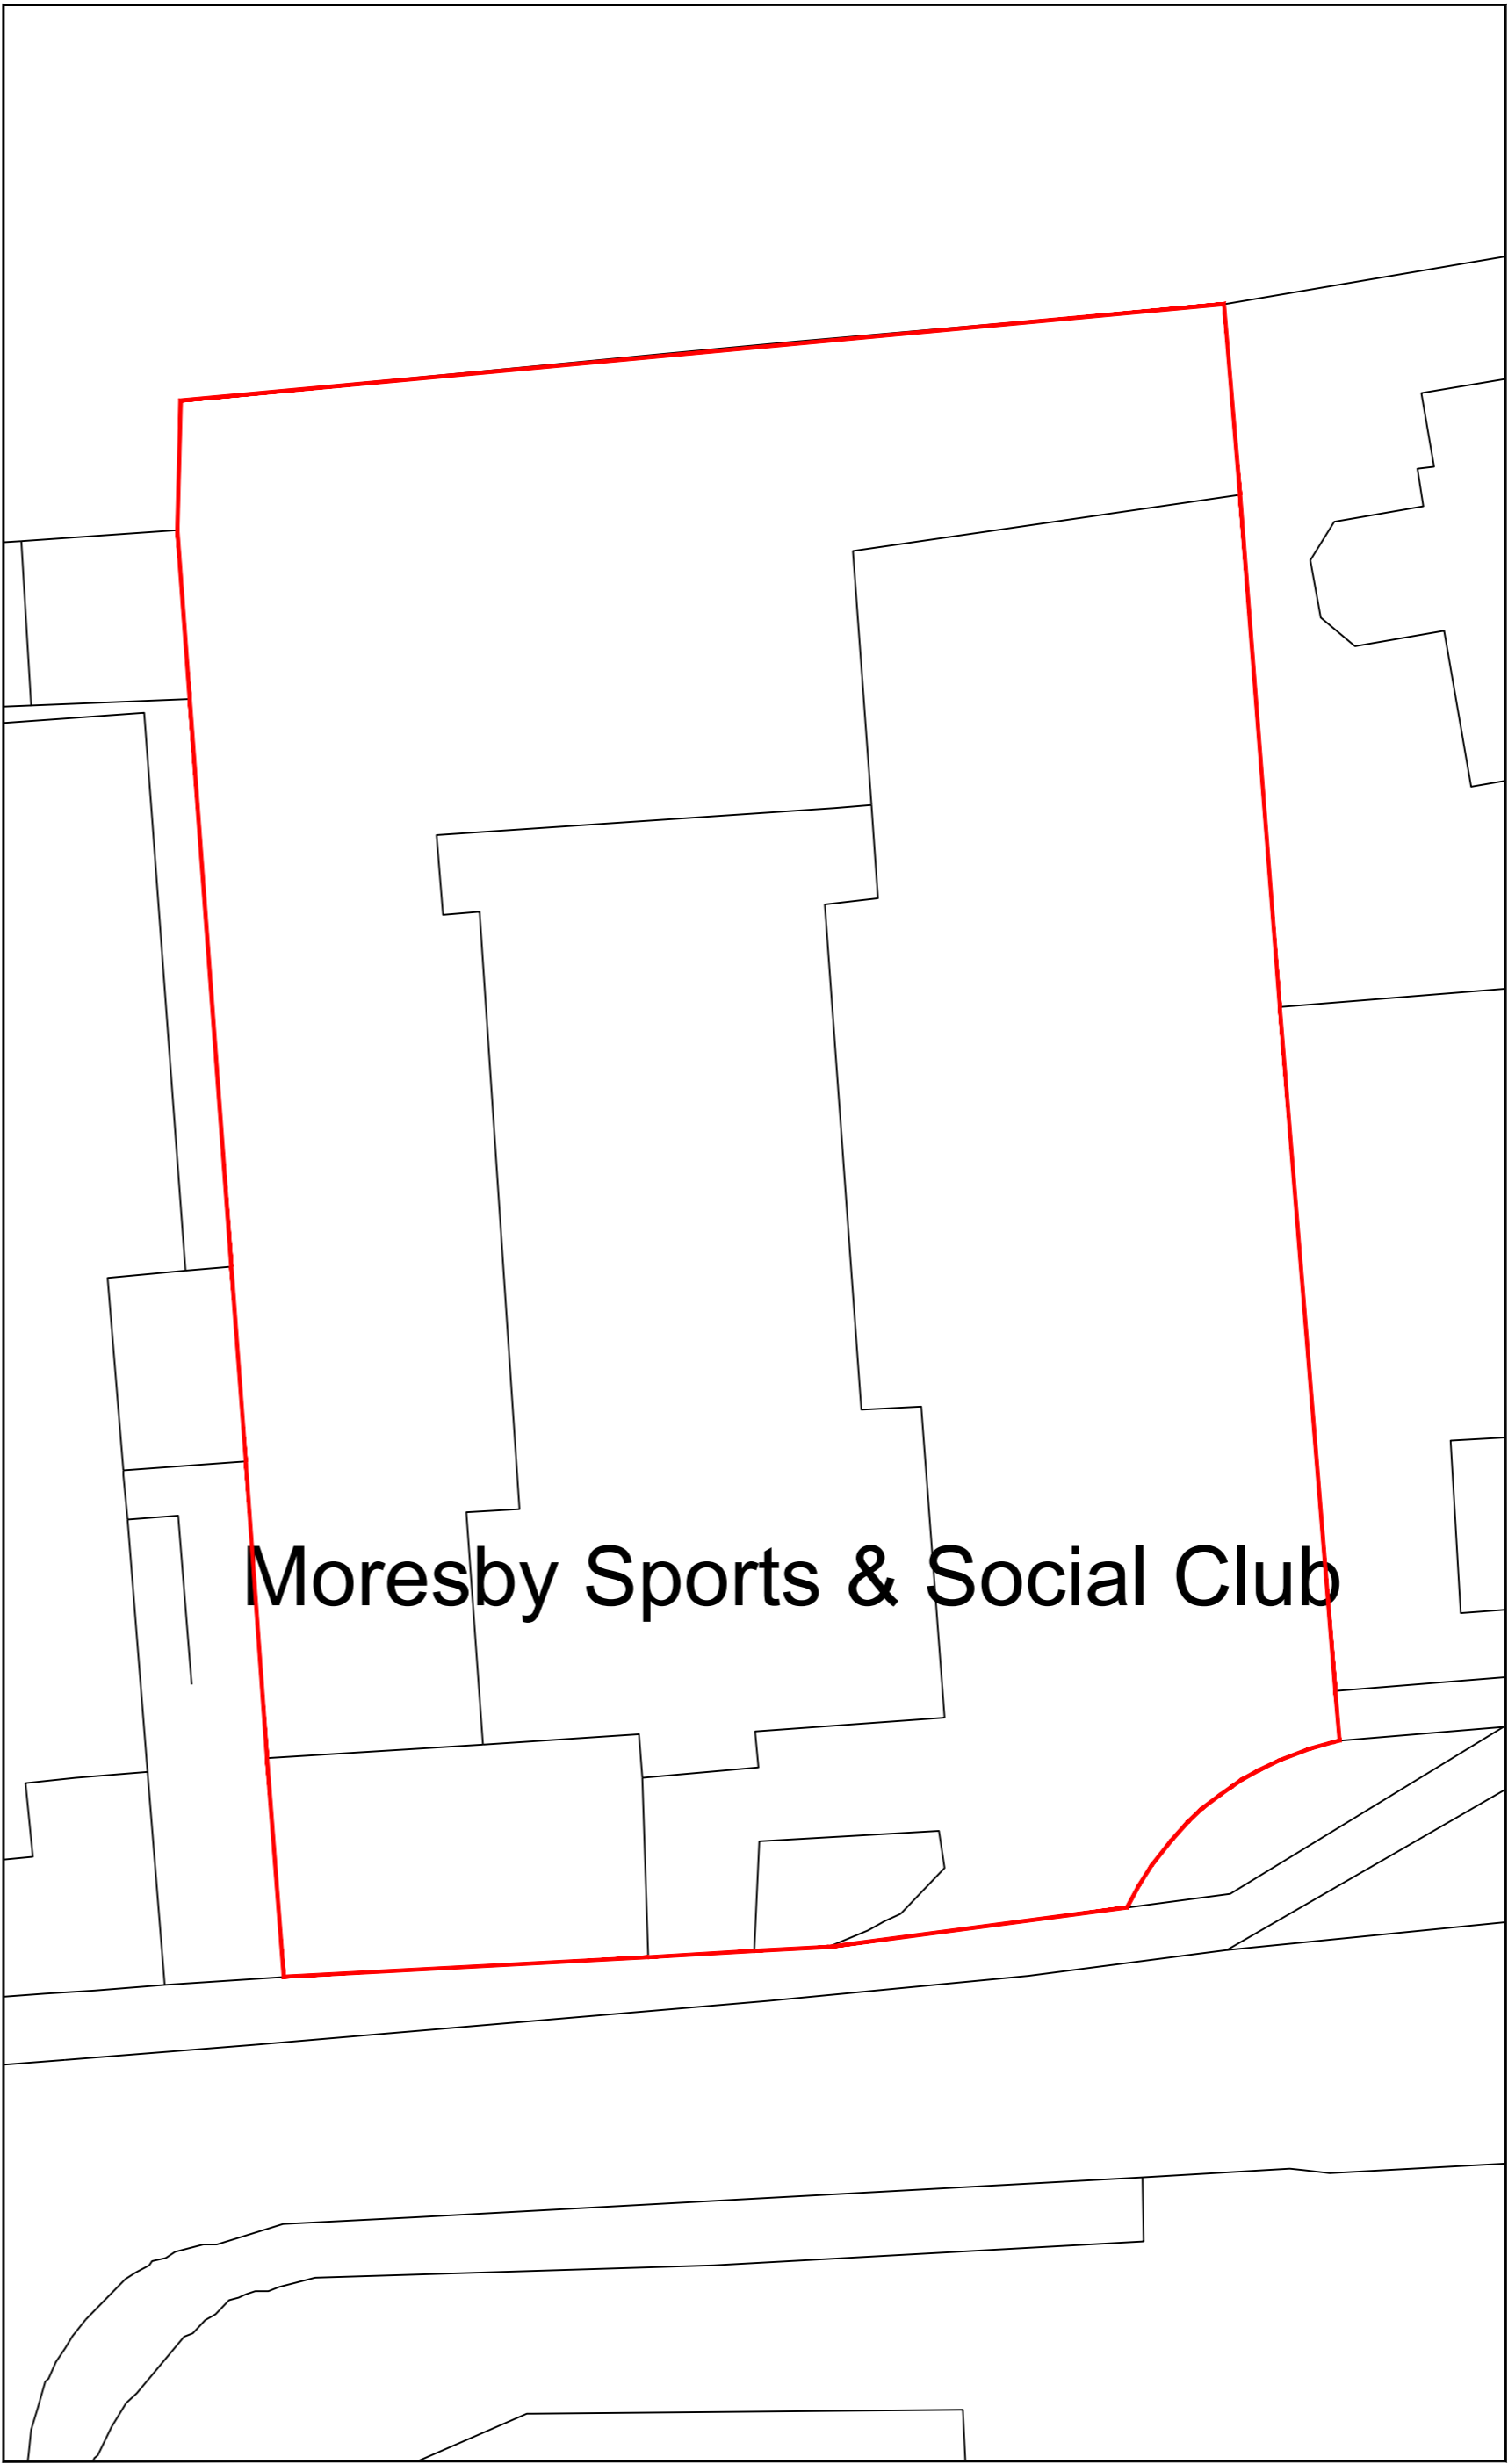

PROPOSED SITE PLAN

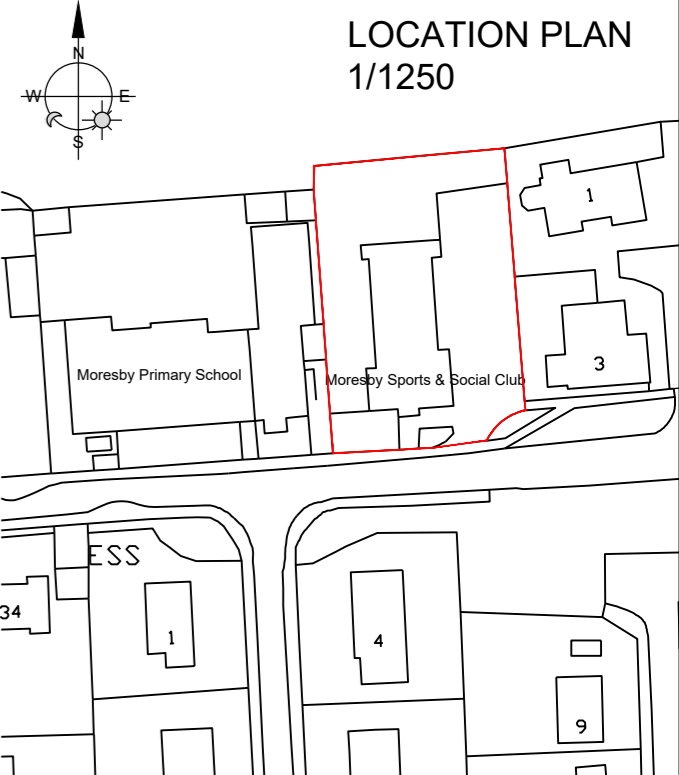

NOTE:-  
Do not scale, use figured dimensions only. All dims to be checked on site.  
Discrepancies are to be reported to the author of this drawing, which is to be read in conjunction with all other available drawings.  
All drawings remain the property of FSK Architectural Services and may not be reproduced without the authors consent

REV	DATE	REVISION



Mob: 07703 262139  
Email:fskarchserv@live.co.uk

Client  
**MR & MRS TELFER**

Project  
**Proposed alterations to  
MORESBY SPORTS AND  
SOCIAL CLUB  
Moresby Parks  
Cumbria**

Drawing Title  
**SITE PLANS**

Scale 1:500 @ A2	Date July 2022	Drawn by KSF
Drawing Number 22-FSK-39-01	Rev. -	