



EXISTING GROUND FLOOR PLAN

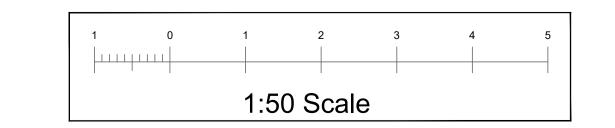

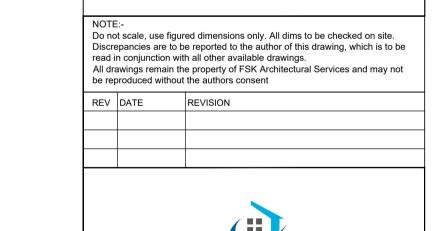



Mob: 07703 262139 Email:fskarchserv@live.co.uk

MR & MRS TELFER

Projec

Proposed alterations to MORESBY SPORTS AND SOCIAL CLUB Moresby Parks Cumbria

Drawing Title

EXISTING GROUND FLOOR

Scale 1:50 @ A1	Date July 2022	Drawn by KSF
Drawing Number		Rev.
22-FSK-39-02		-