


EXISTING FIRST FLOOR PLAN

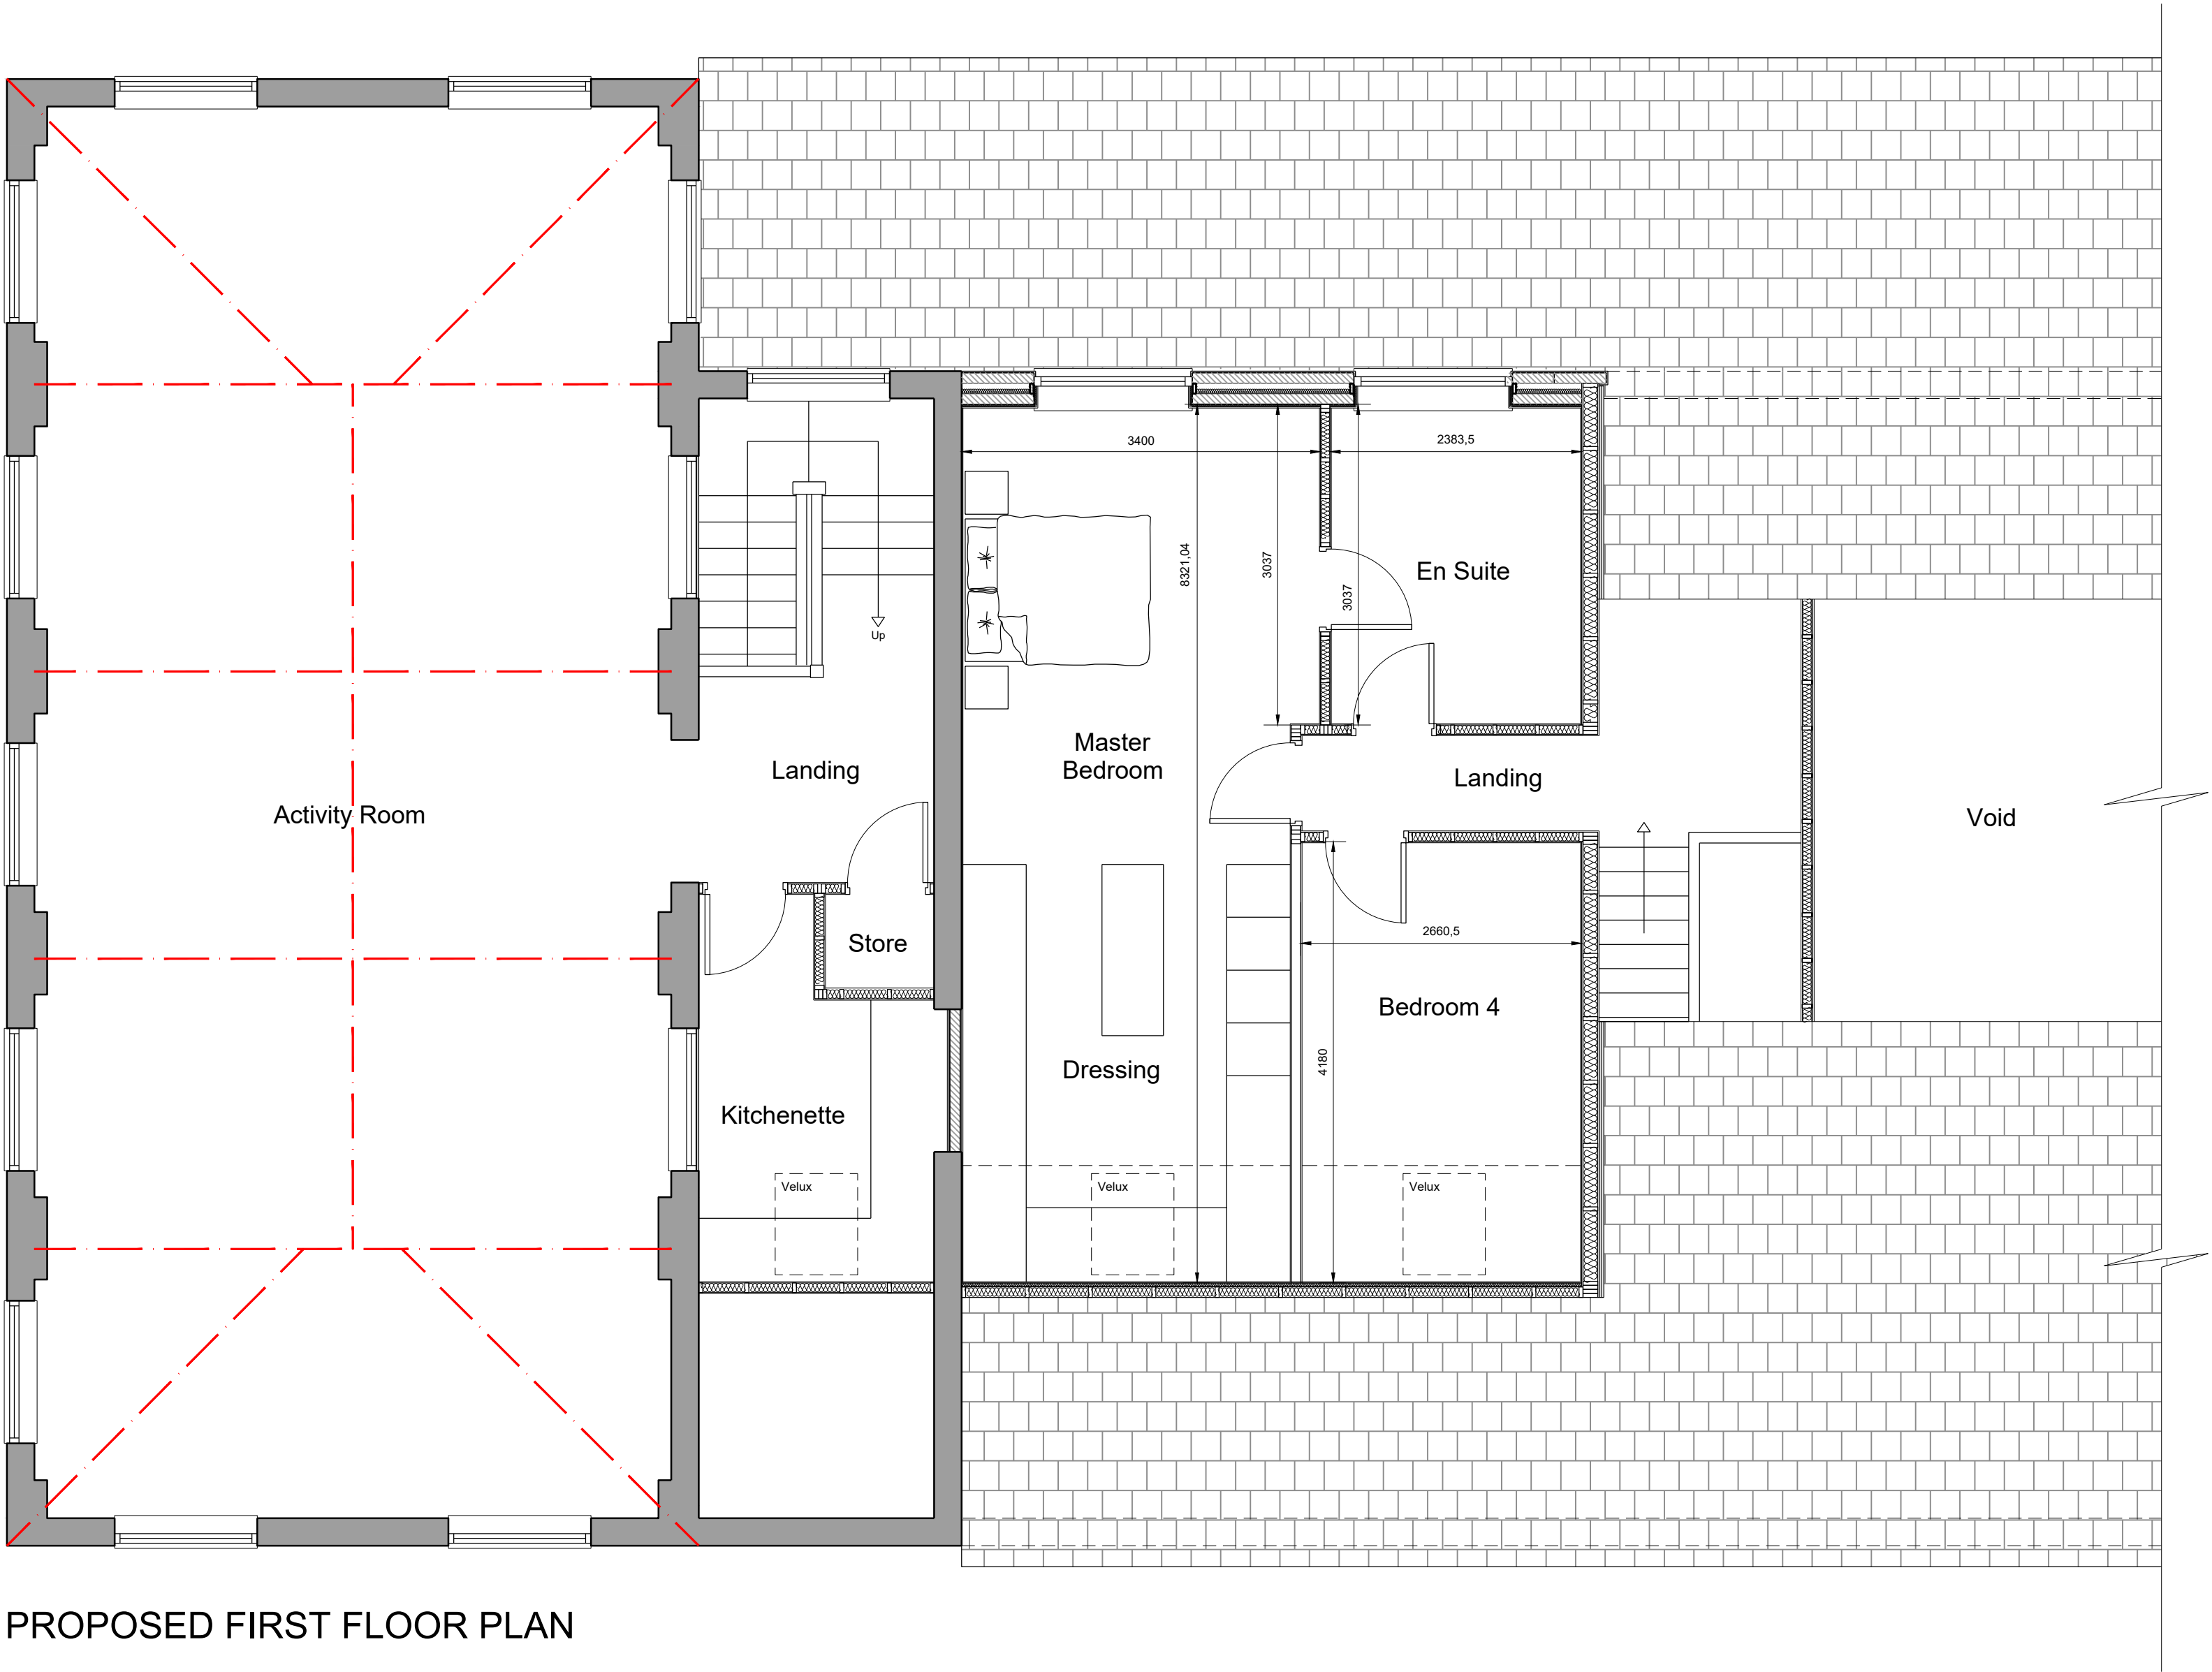

PROPOSED FIRST FLOOR PLAN

NOTE:-
Do not scale, use figured dimensions only. All dims to be checked on site.
Discrepancies are to be reported to the author of this drawing, which is to be read in conjunction with all other available drawings.
All drawings remain the property of FSK Architectural Services and may not be reproduced without the authors consent.

REV	DATE	REVISION



Client
MR & MRS TELFER

Project
**Proposed alterations to
MORESBY SPORTS AND
SOCIAL CLUB
Moresby Parks
Cumbria**

Drawing Title
**EXISTING & PROPOSED
FIRST FLOOR PLANS**

Scale
1:50 @ A1

Date
July 2022

Drawn by
KSF

Drawing Number
22-FSK-39-04

Rev.
-