




EXISTING FRONT ELEVATION

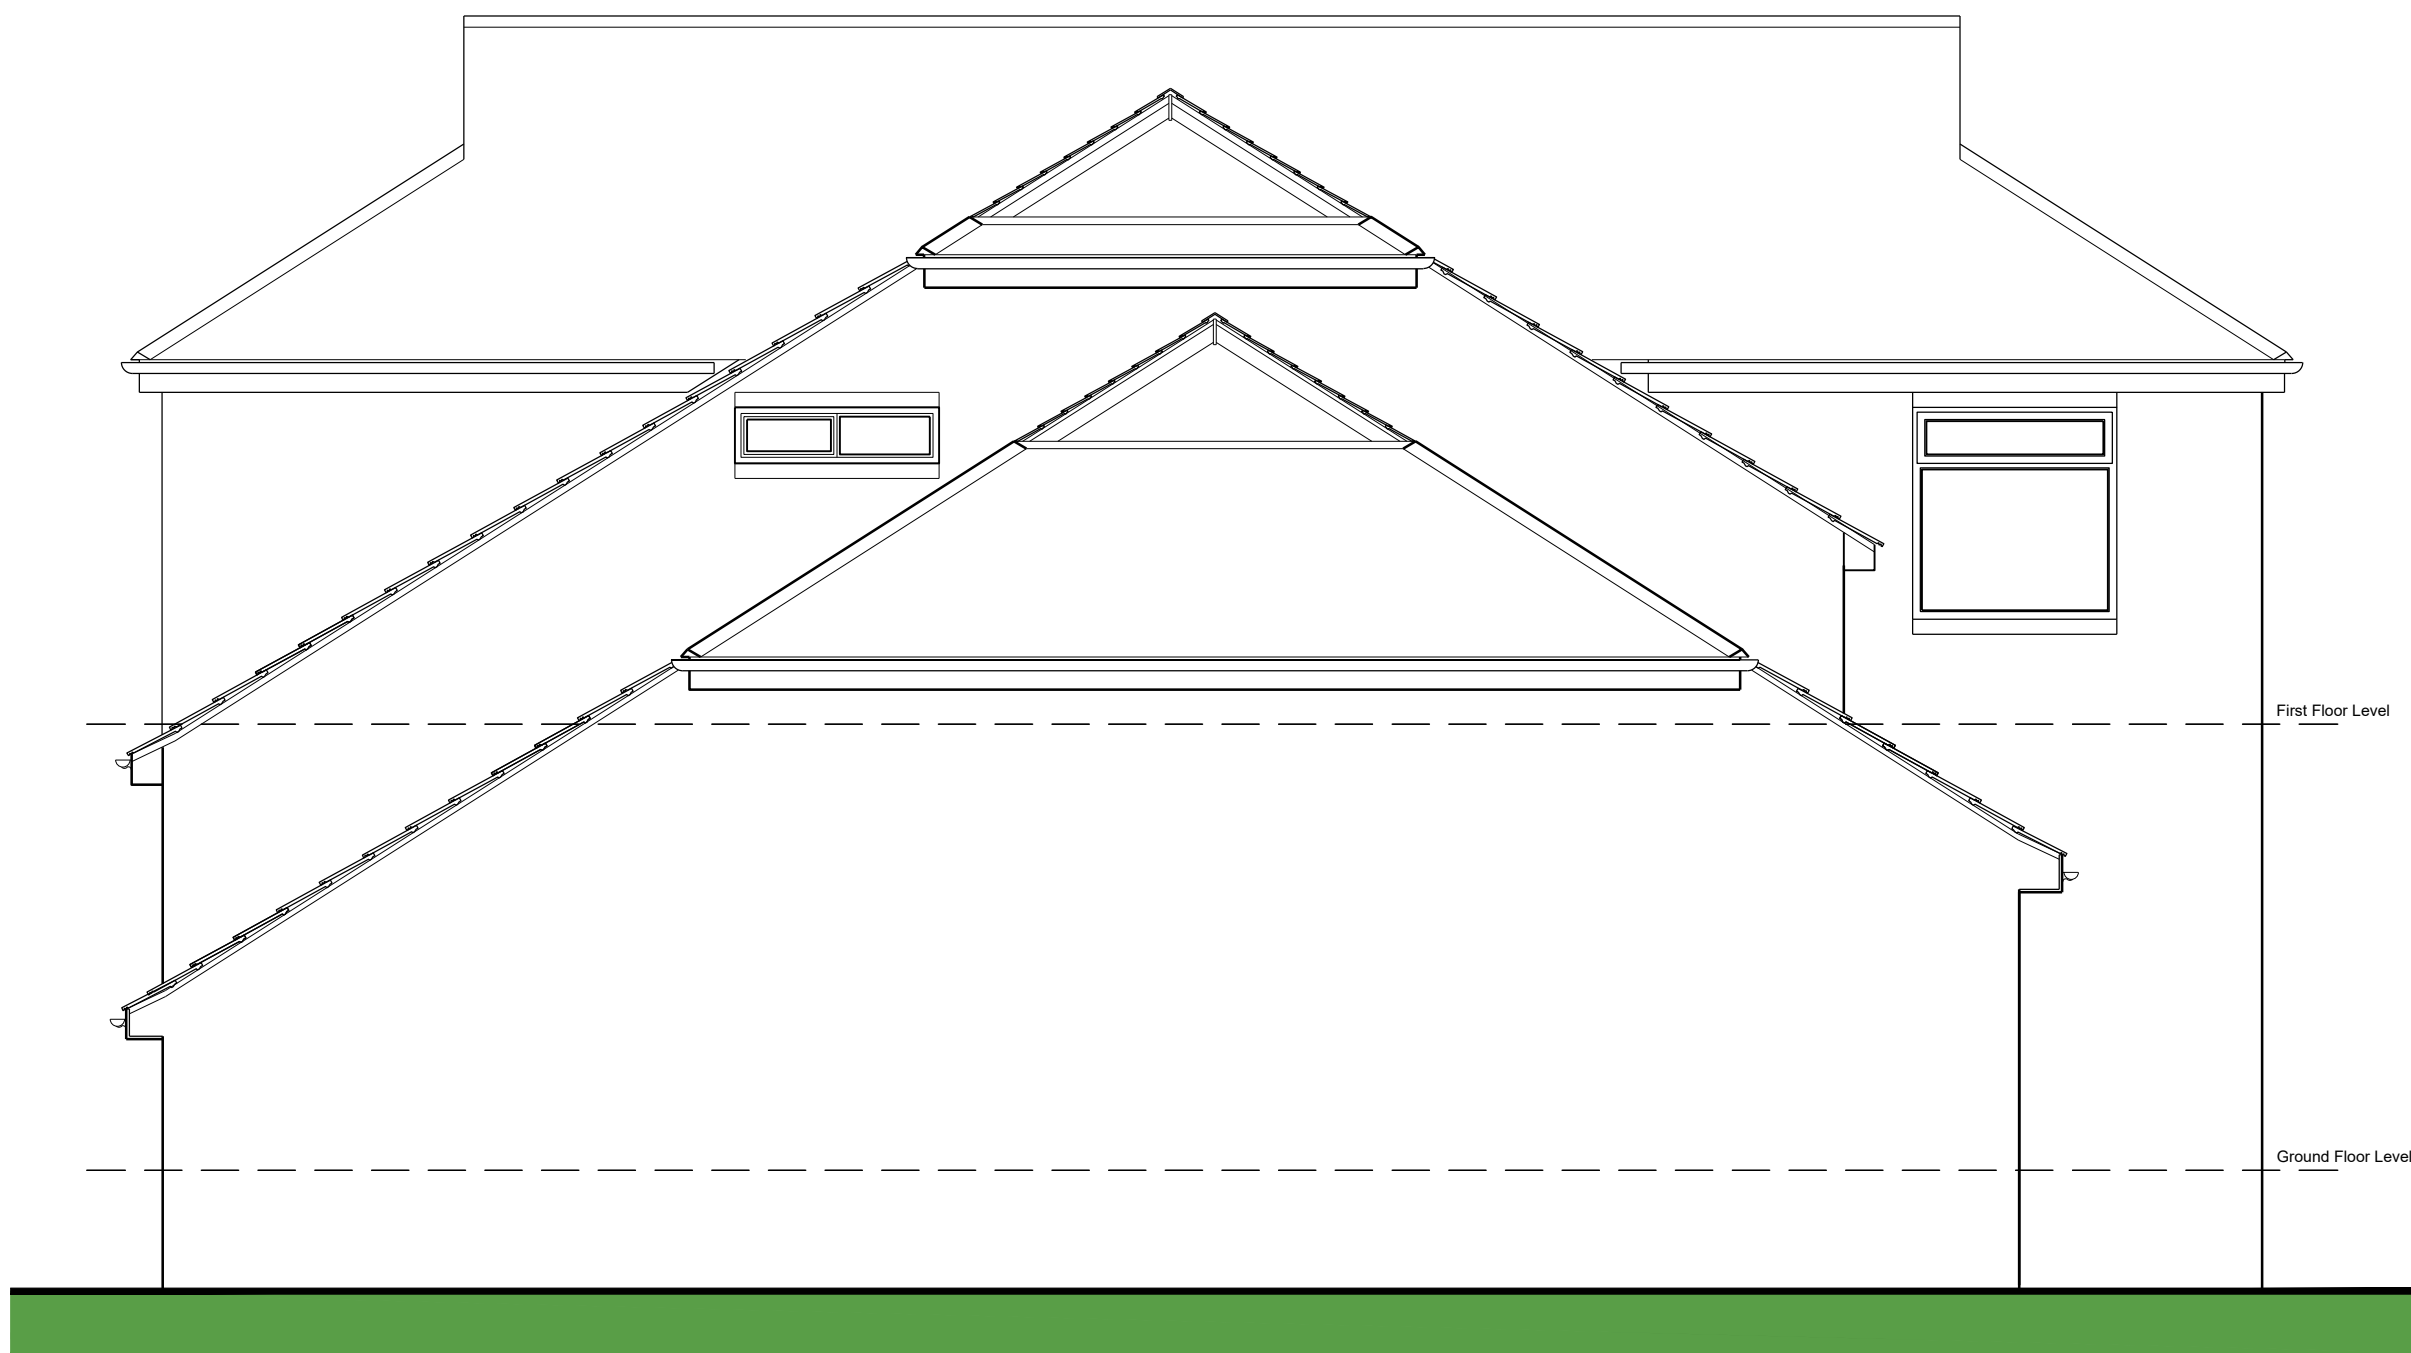

EXISTING REAR ELEVATION

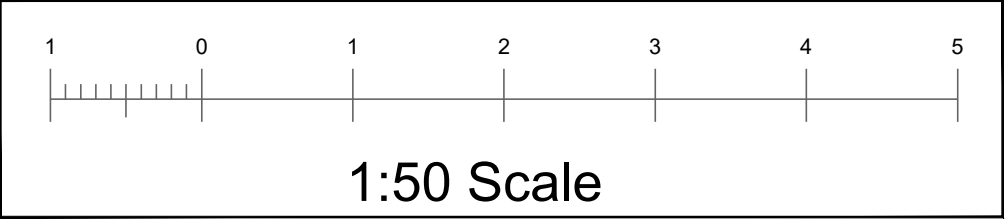

EXISTING SIDE ELEVATION

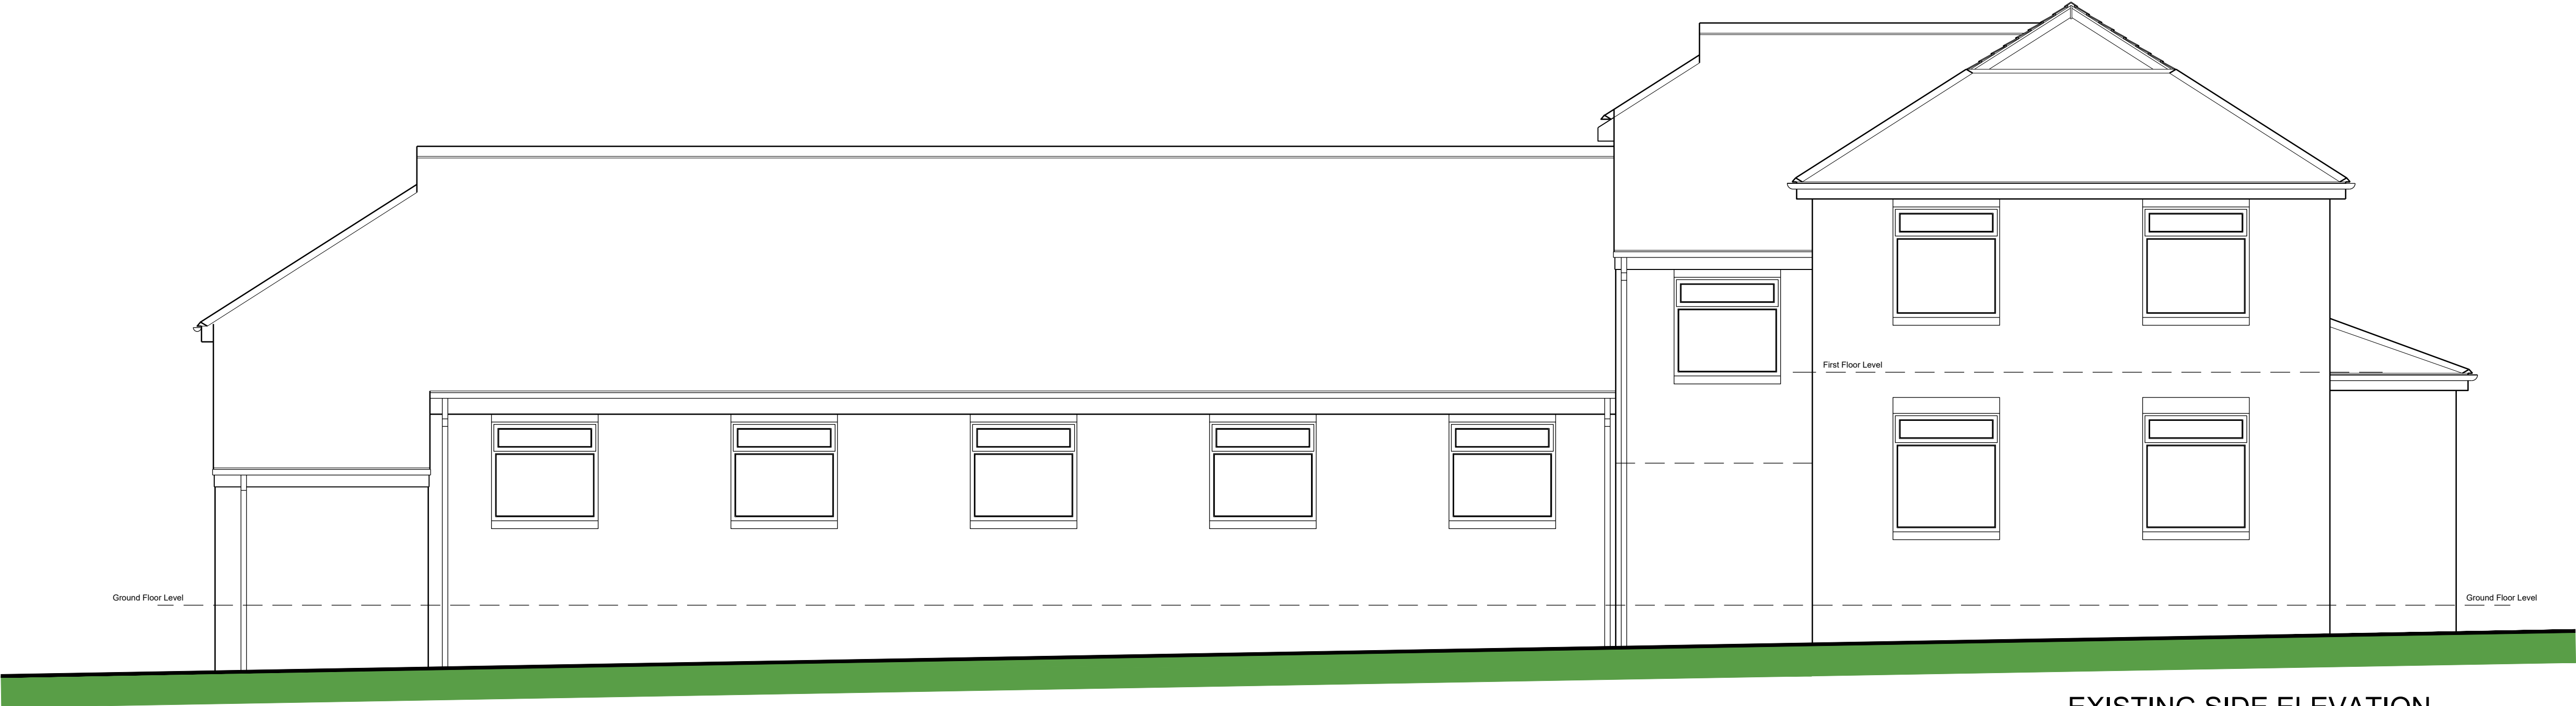

EXISTING SIDE ELEVATION

NOTE:-
Do not scale, use figured dimensions only. All dims to be checked on site.
Discrepancies are to be reported to the author of this drawing, which is to be read in conjunction with all other available drawings.
All drawings remain the property of FSK Architectural Services and may not be reproduced without the authors consent

REV	DATE	REVISION



Mob: 07703 262 139
Email: fskarchserv@live.co.uk

Client
MR & MRS TELFER

Project
**Proposed alterations to
MORESBY SPORTS AND
SOCIAL CLUB
Moresby Parks
Cumbria**

Drawing Title
EXISTING ELEVATIONS

Scale: 1:50 @ A1 Date: July 2022 Drawn by: KSF

Drawing Number: 22-FSK-39-05 Rev: -