




PROPOSED FRONT ELEVATION

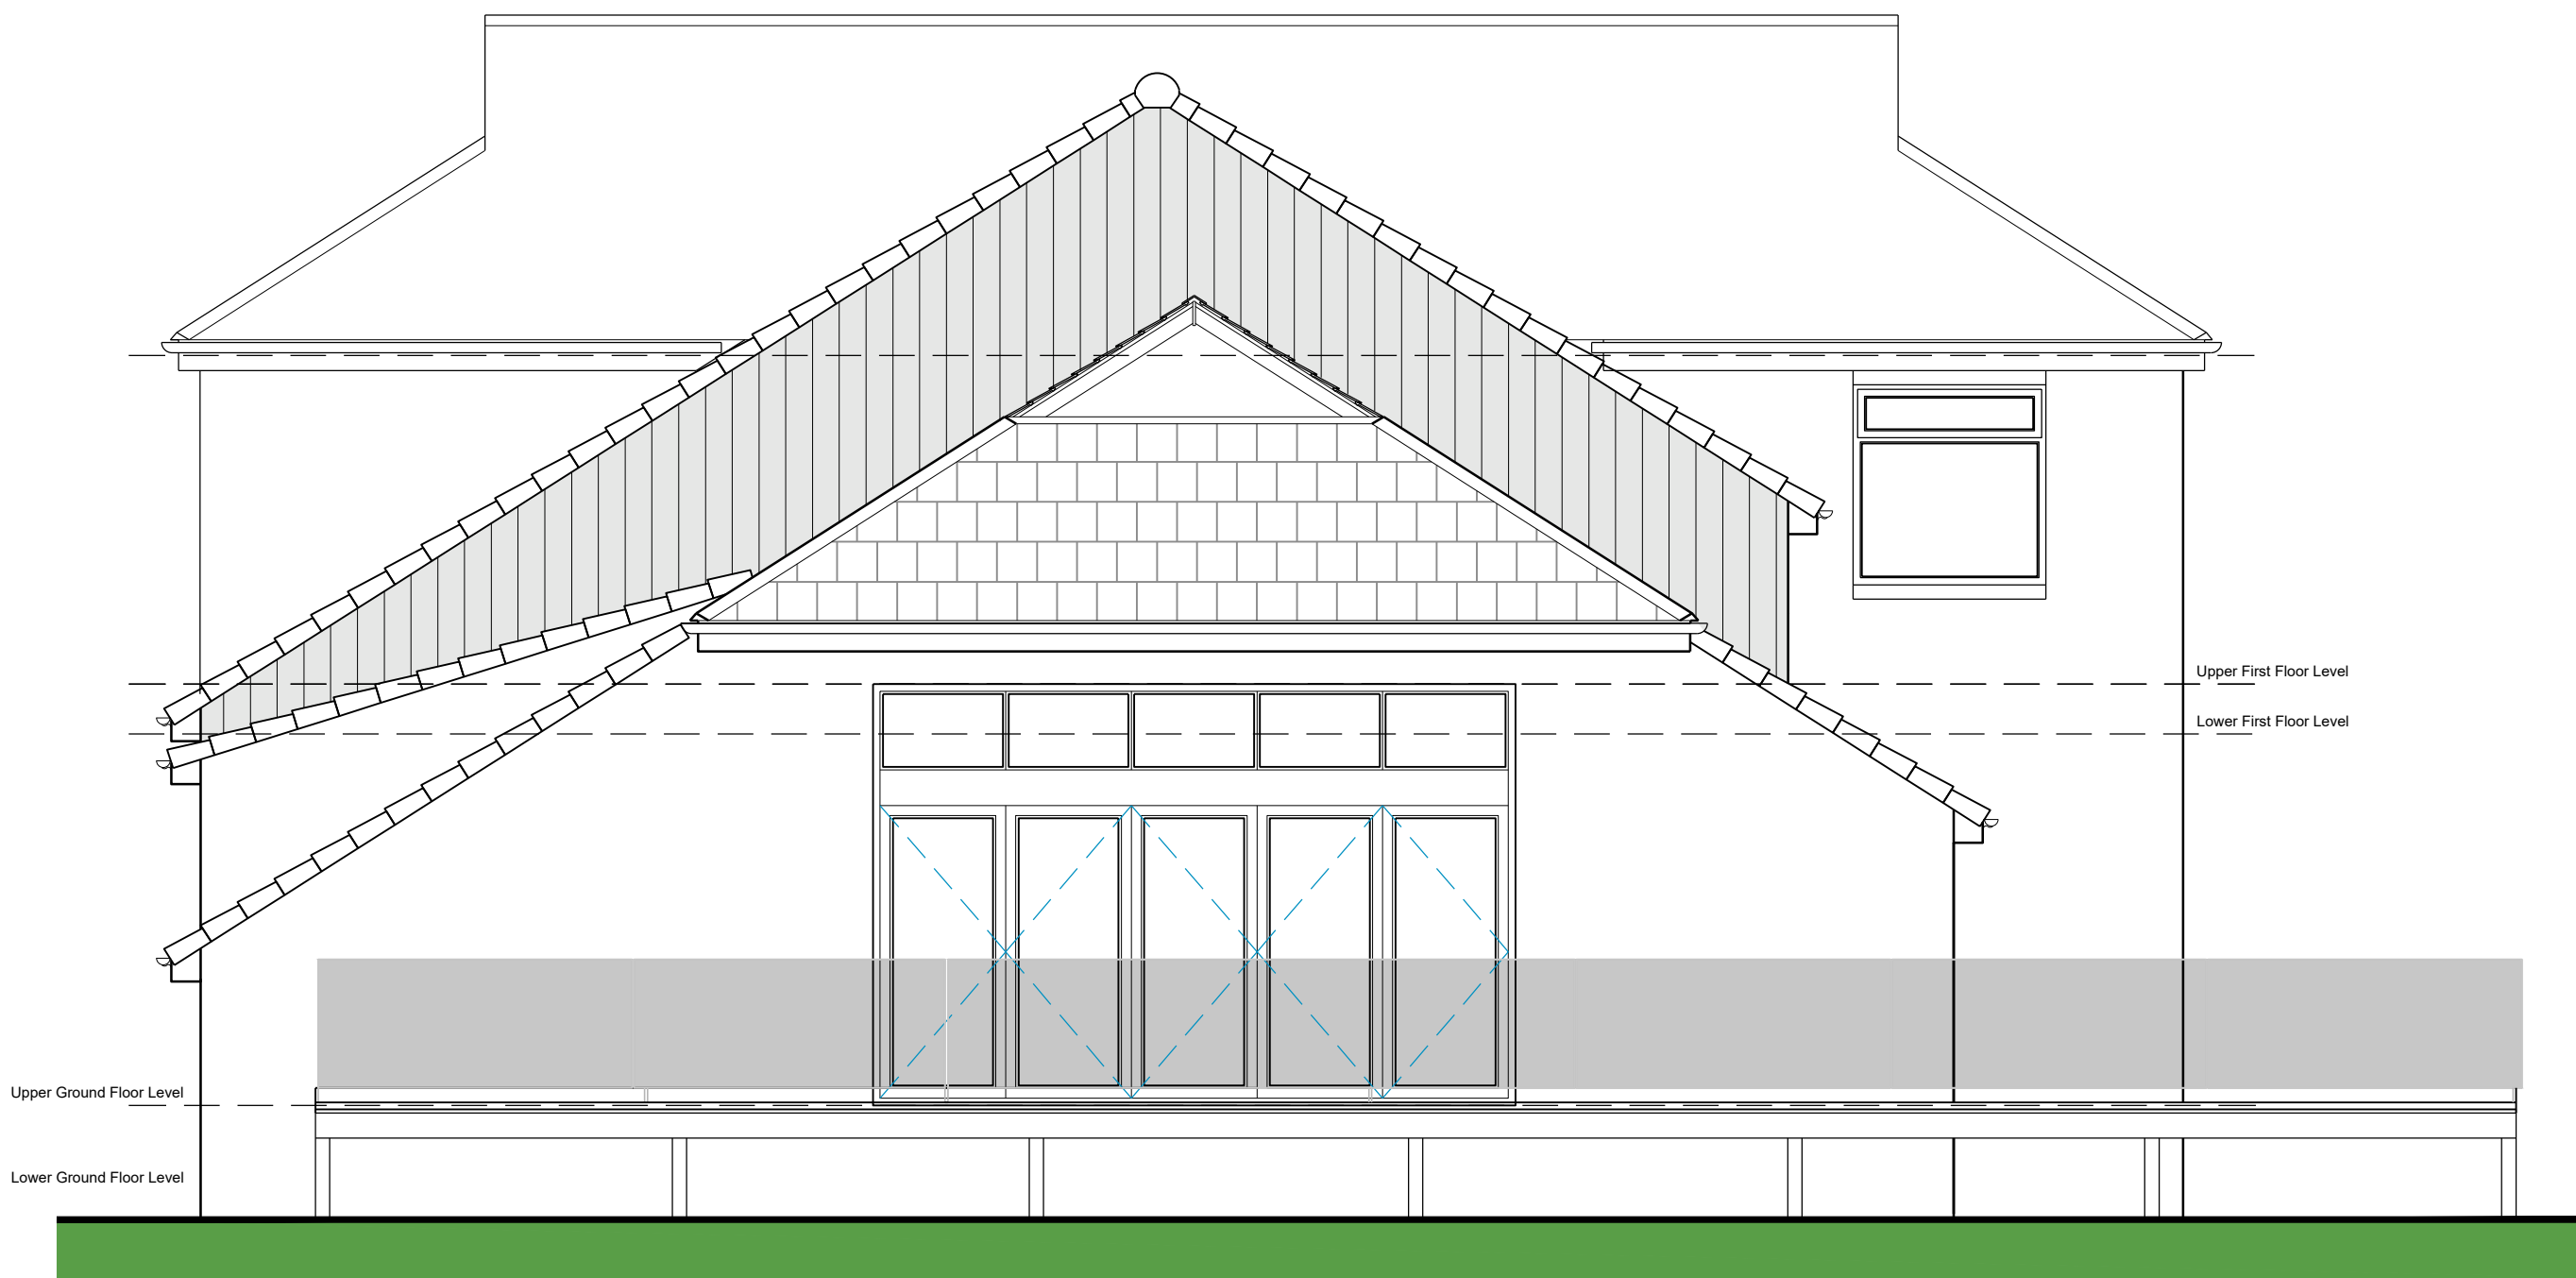

PROPOSED REAR ELEVATION

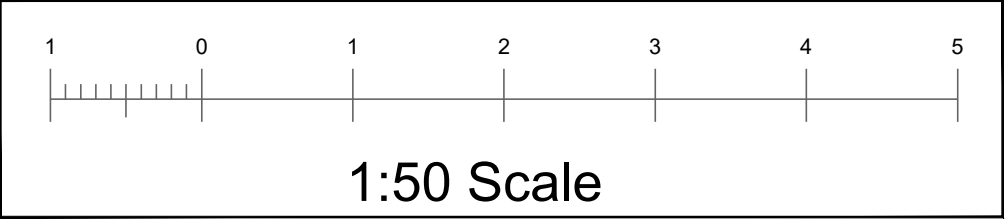

PROPOSED SIDE ELEVATION

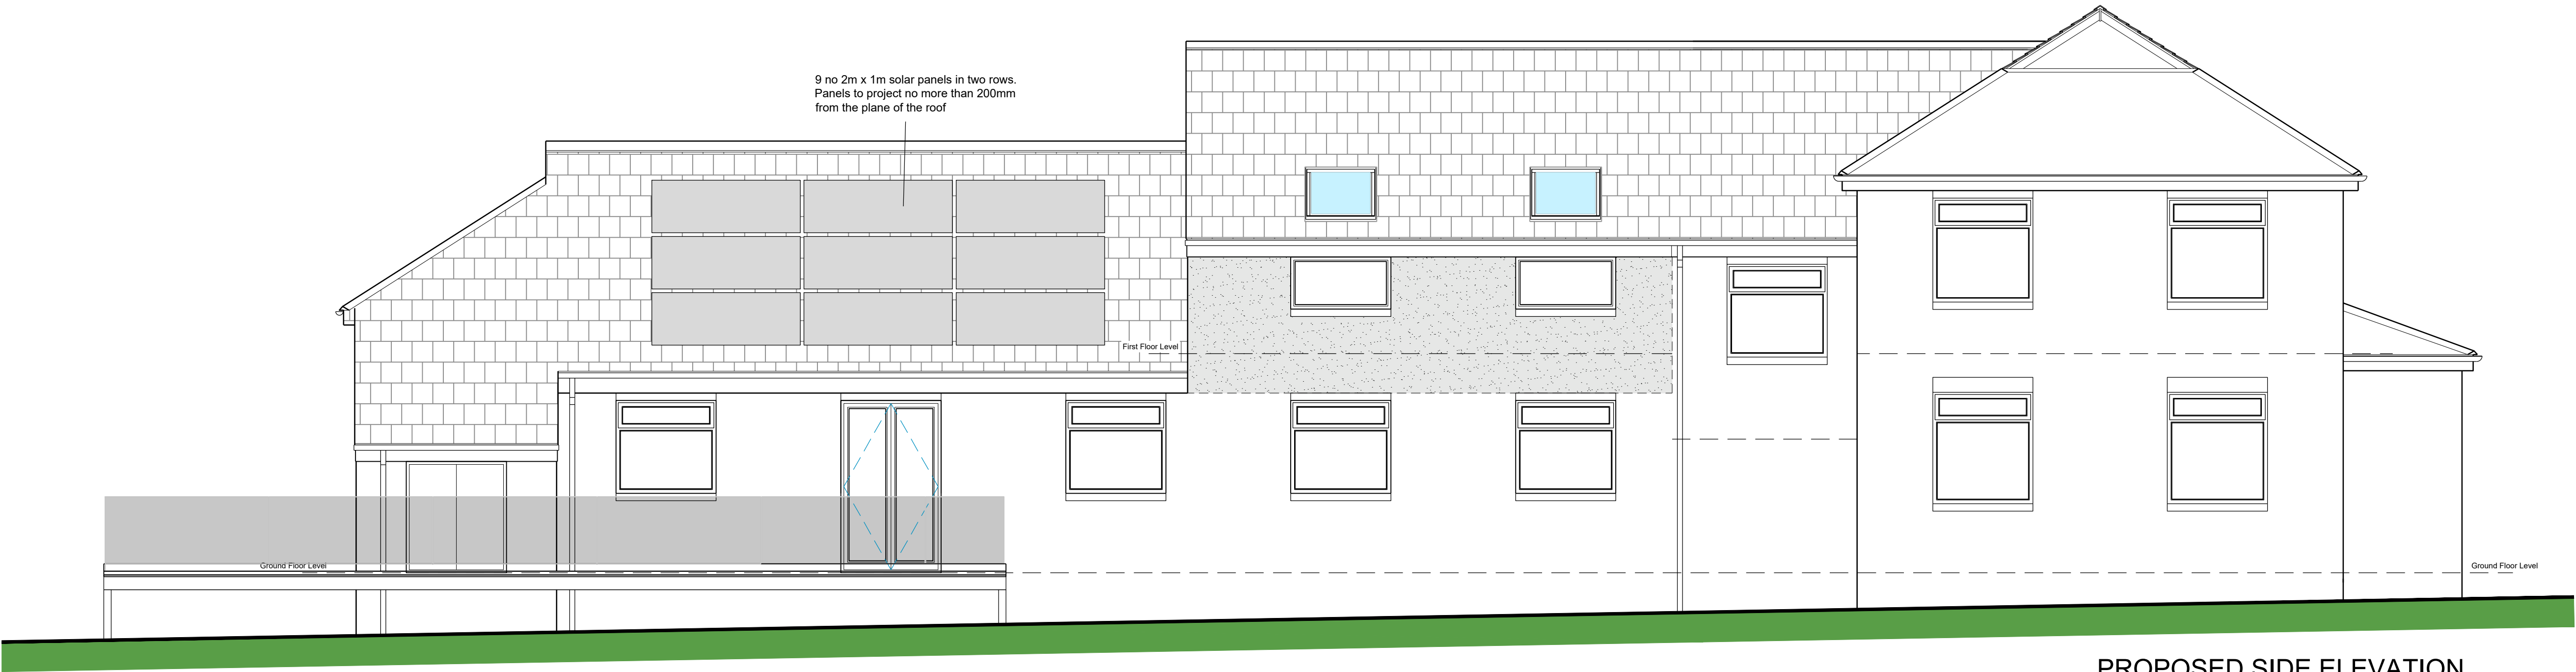

PROPOSED SIDE ELEVATION

NOTE:-  
Do not scale, use figured dimensions only. All dims to be checked on site.  
Discrepancies are to be reported to the author of this drawing, which is to be read in conjunction with all other available drawings.  
All drawings remain the property of FSK Architectural Services and may not be reproduced without the authors consent

REV	DATE	REVISION



Mob: 07703 262 139  
Email: fskarchserv@live.co.uk

Client  
**MR & MRS TELFER**

Project  
**Proposed alterations to  
MORESBY SPORTS AND  
SOCIAL CLUB  
Moresby Parks  
Cumbria**

Drawing Title  
**PROPOSED ELEVATIONS**

Scale  
**1:50 @ A1**

Date  
**July 2022**

Drawn by  
**KSF**

Drawing Number  
**22-FSK-39-06**

Rev.  
**-**