




Fell View Avenue - Existing Site Plan 3

Woodhouse - Residential Development

This drawing is to be read in conjunction with all related drawings. All dimensions must be checked and verified on site before commencing any work or producing shop drawings. The originator should be notified immediately of any discrepancy. This drawing is copyright and remains the property of Architects Plus.

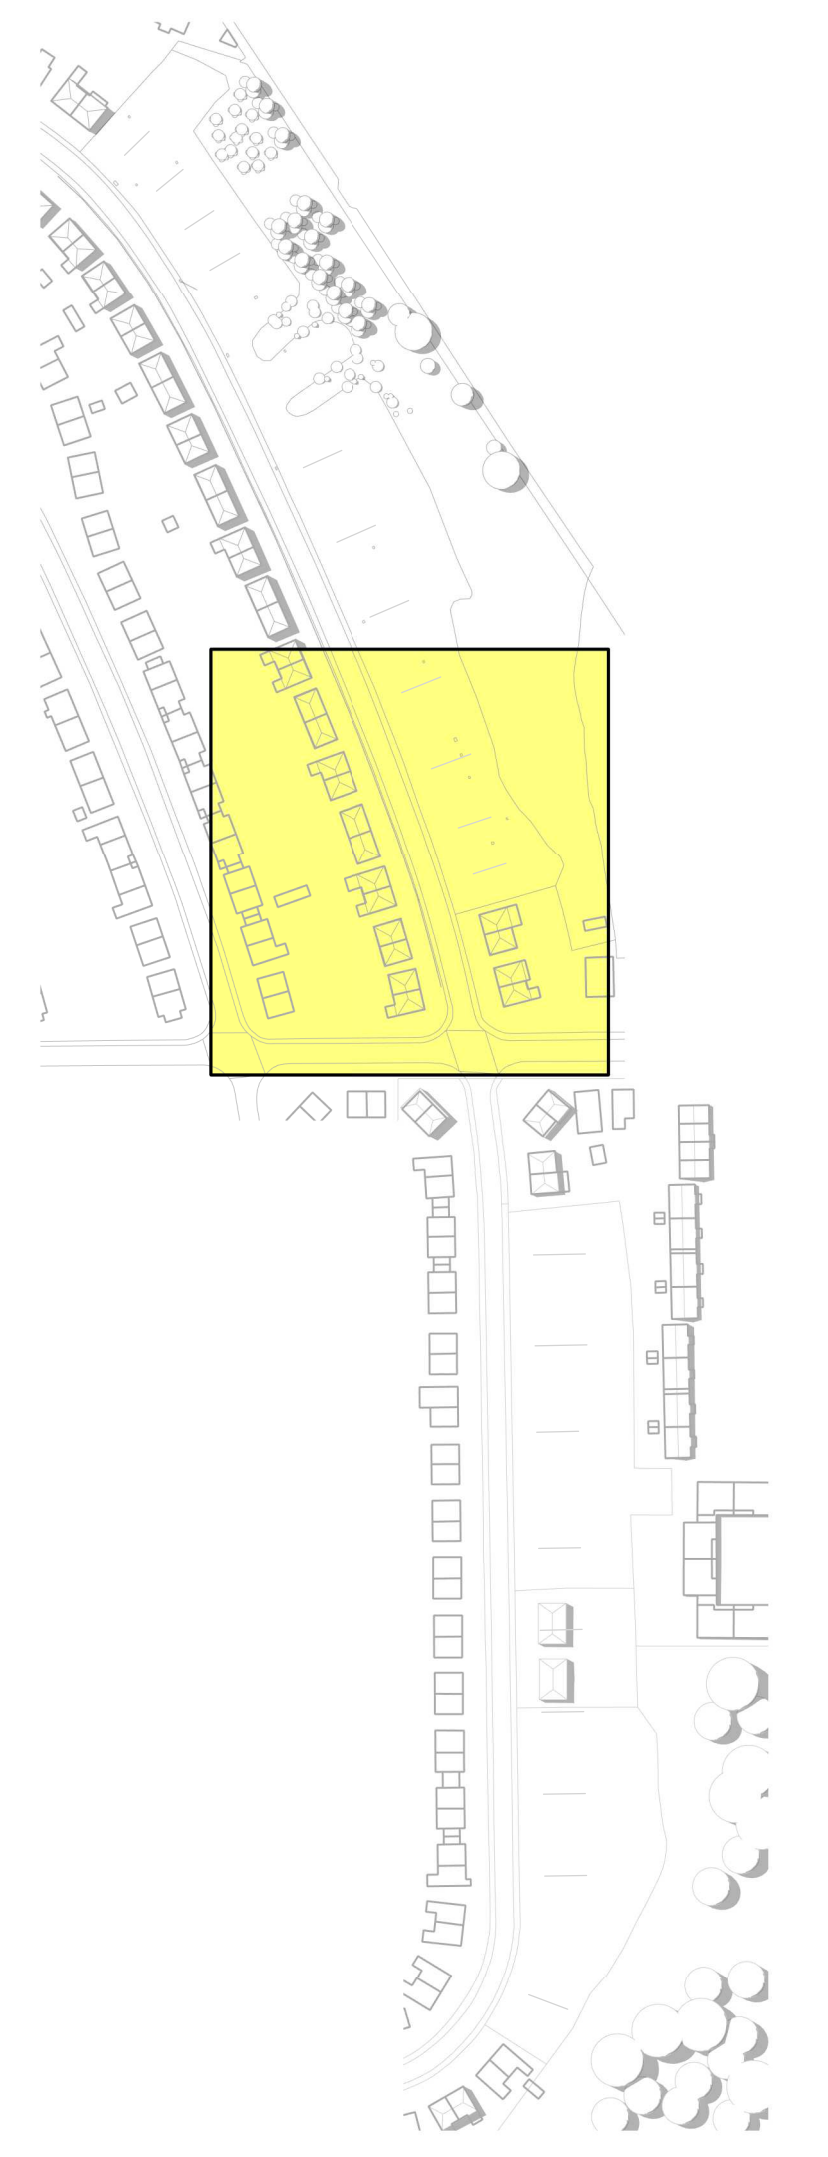

Reference

revision	description	date	drawn	approved
RIBA stage		Status		
3	Developed Design	PL - Planning		

ARCHITECTS PLUS

Project
Woodhouse - Residential Development

Client name
Thomas Armstrong

Drawing
Fell View Avenue - Existing Site Plan 3

Drawn by	Date	Plot date / time
AB	21/06/2022	18/08/2022 15:29:26
Scale @ A1	Computer file	Drawing number
As indicated	C:\Users\Abhi\Architects Plus (UK) Ltd\Drive\ - Documents\Jobs\22016 Woodhouse Whitehaven\3 Live Drawings\2 Rev\01-WP\22016-APL-02-22-36-A-Fell View Avenue.rvt	22016-PL-004
		Revision