

516050

516000

E ROAD

WASTWATER ROAD

58

51

49

06

20

22


# Windermere Road - Existing Site Plan 2

## Woodhouse - Residential Development



VISUAL SCALE 1:200 @ A1

This drawing is to be read in conjunction with all related drawings. All dimensions must be checked and verified on site before commencing any work or producing shop drawings. The originator should be notified immediately of any discrepancy. This drawing is copyright and remains the property of Architects Plus.

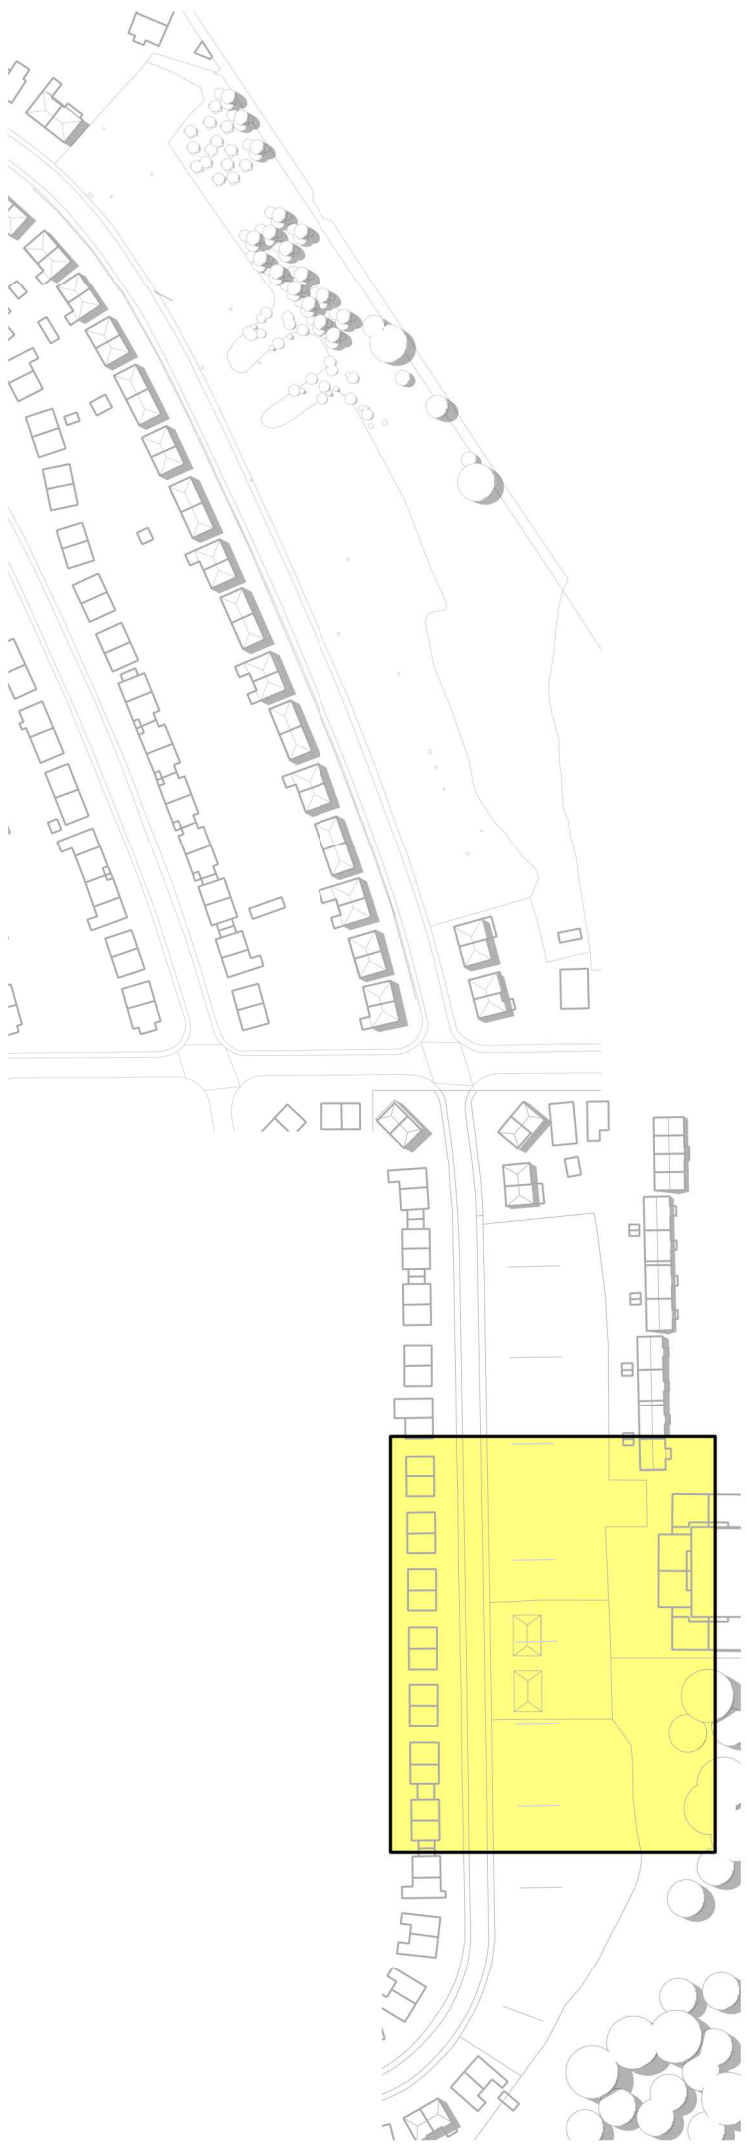

### Reference

revision	description	date	drawn	approved
RIBA stage		Status		
3	Developed Design	PL - Planning		

# ARCHITECTS PLUS

Project  
Woodhouse - Residential Development

Client name  
Thomas Armstrong

Drawing  
Windermere Road - Existing Site Plan 2

Drawn by	Date	Plot date / time
AB	09/08/2022	18/08/2022 15:42:35

Scale @ A1	Computer file
As indicated	C:\Users\Abhi\Architects Plus (UK) Ltd\Drive\ - Documents\Jobs\22016 Woodhouse Whitehaven\3 Live Drawings\2 Rev\01-WP\22016-APL-01-ZZ-363-A-WindermereRoad.rvt
Drawing number	Revision
22016-PL-012	

	<a href="http://www.architectsplus.co.uk">www.architectsplus.co.uk</a>	<a href="mailto:ap@architectsplus.co.uk">ap@architectsplus.co.uk</a>	<a href="tel:01228515144">t 01228 515144</a>
	Victoria Galleries, Victoria Viaduct, Carlisle Cumbria, CA3 8AN Architects Plus (UK) Limited - Registered in England no. 4221140		