



Existing Block Plan

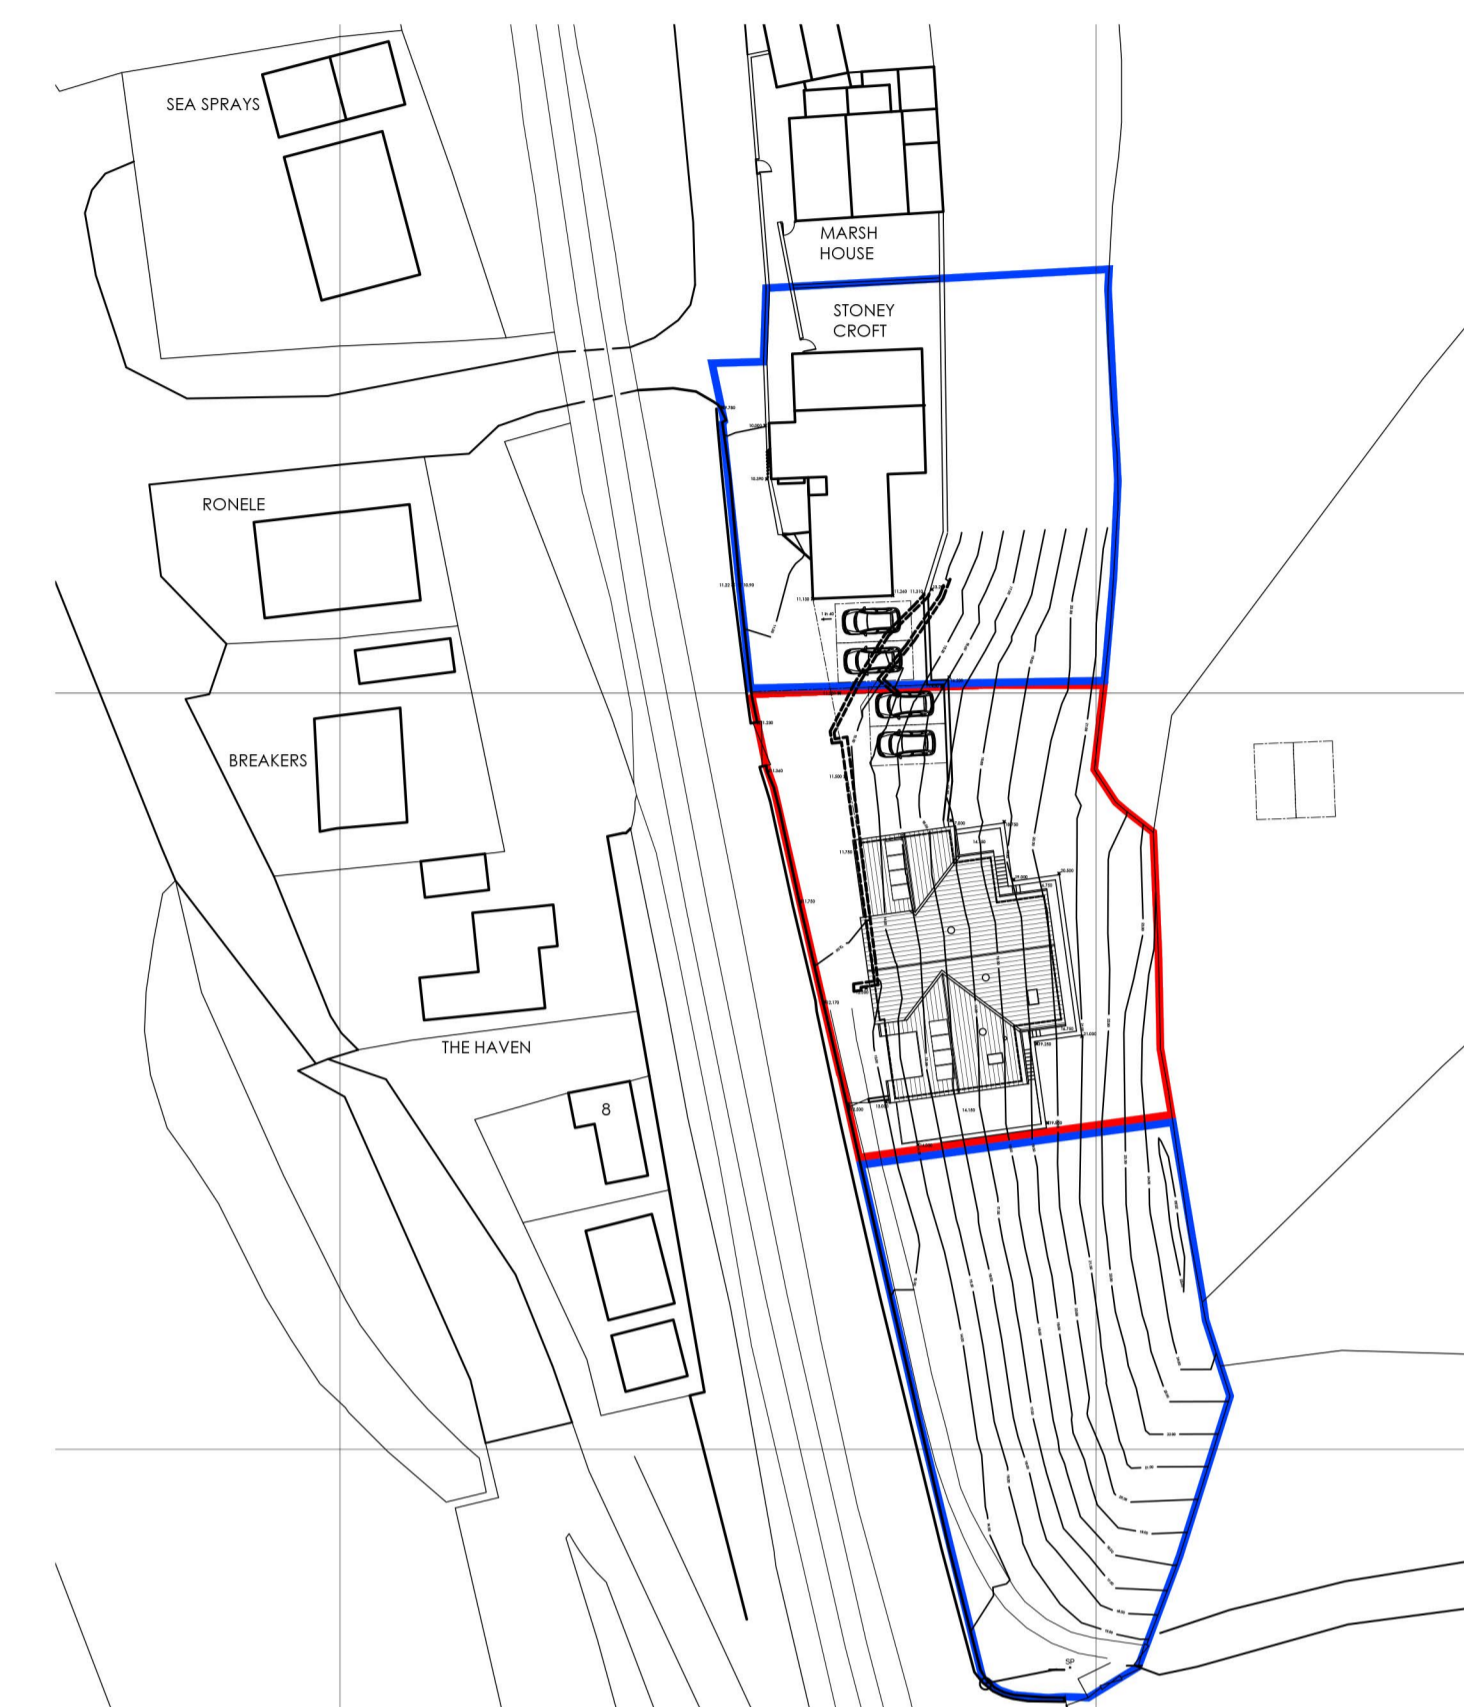


Proposed Block Plan

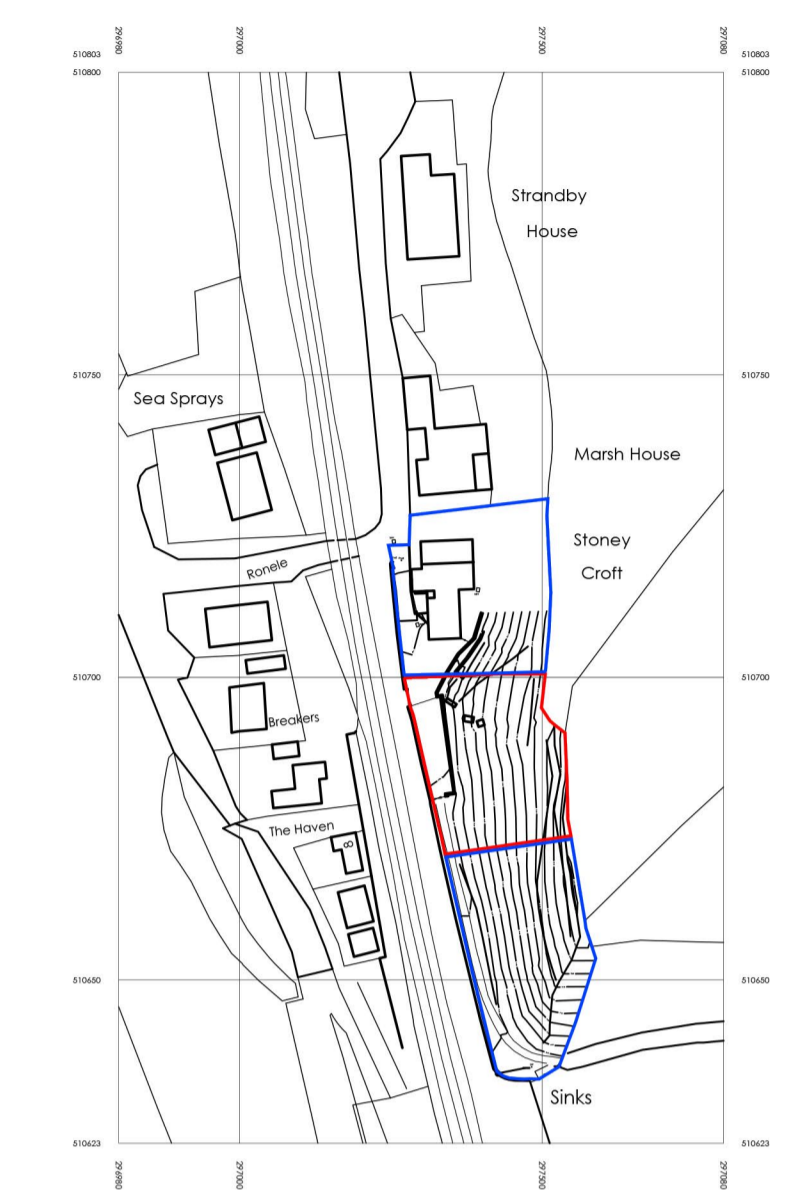

Site Location Plan


Site Plan

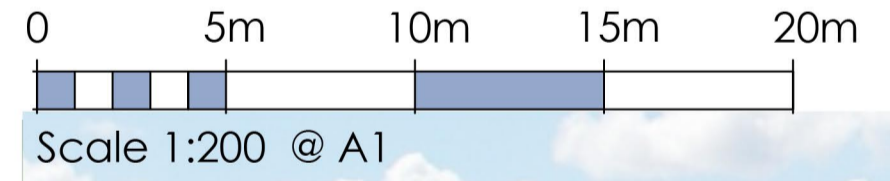

Site Elevation

Rev	Description	Drawn	Approved	Date

Site Plans and Elevation
New Dwelling, Sea Mill Lane, St. Bees

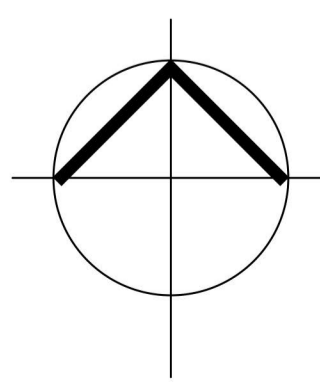

This drawing is to be read in conjunction with all related drawings. Dimensions must be checked and verified on site before commencing work or producing shop drawings. The originator must be notified immediately of any discrepancy. This drawing is copyright and remains the property of Architects Plus, and may not be reproduced in any way without written consent from Architects Plus.

Victoria Galleries, Victoria House, Victoria Viaduct, Carlisle, Cumbria, CA3 8AN | ap@architectsplus.co.uk | 01228 515144

WWW.ARCHITECTSPUS.CO.UK | Registered Office: Victoria Galleries, Victoria House, Victoria Viaduct, Carlisle, Cumbria, CA3 8AN | Company: Architects Plus (UK) Limited, Registered in England no. 4221140

Drawing	Status
Site Plans and Elevations	Planning Submission

Project	Client	RIBA stage
New Dwelling, Sea Mill Lane, St Bees	Mr L Grundy	3 - Planning

Date	Drawn by	Scale @A1	Drawing Number	Revision
12/22	BG	1:200/500/1250	22030-03	A