


NOTES AND AMENDMENTS

This drawing is copyright ©. Figured dimensions are to be followed in preference to scaled dimensions and particulars are to be taken from the actual work where possible. Any discrepancy must be reported to the architect immediately and before proceeding.

REVISIONS

Rev	Description	Drawn	Date
A	Escape windows	AJB	13/9/23
B	Solar Panels	AJB	23/9/24
C	Windows	AJB	24/9/24
D	Garden Store	AJB	25/9/24
E	False Chimneys removed	AJB	26/9/24
F	Flue	AJB	16/10/24
G	Windows	AJB	22/10/24

RW1- 1278x1243mm
RW2- 950x1325mm
RW3- 950x1325mm

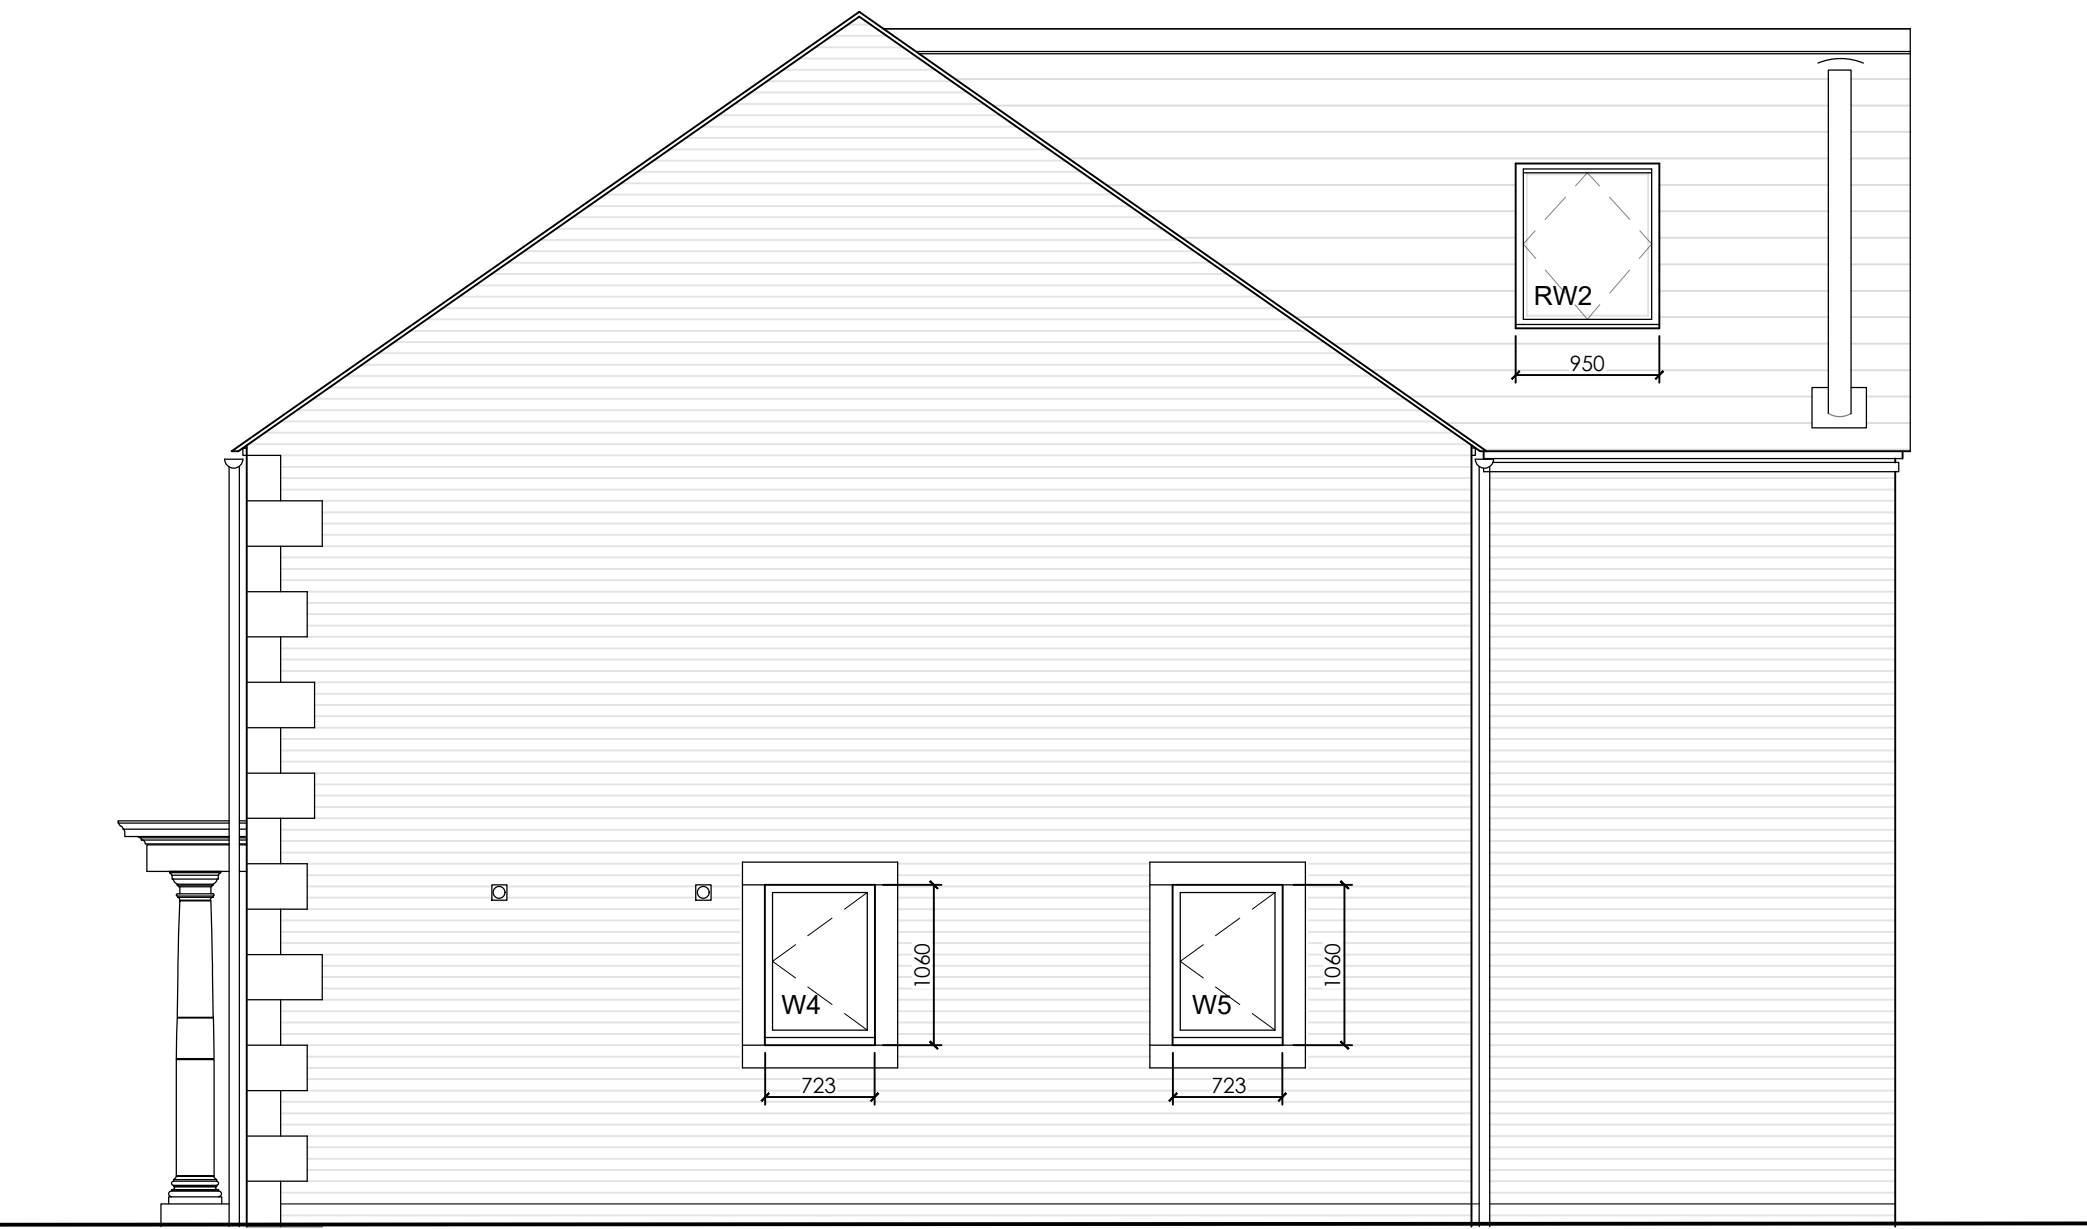


South Elevation



West Elevation



East Elevation

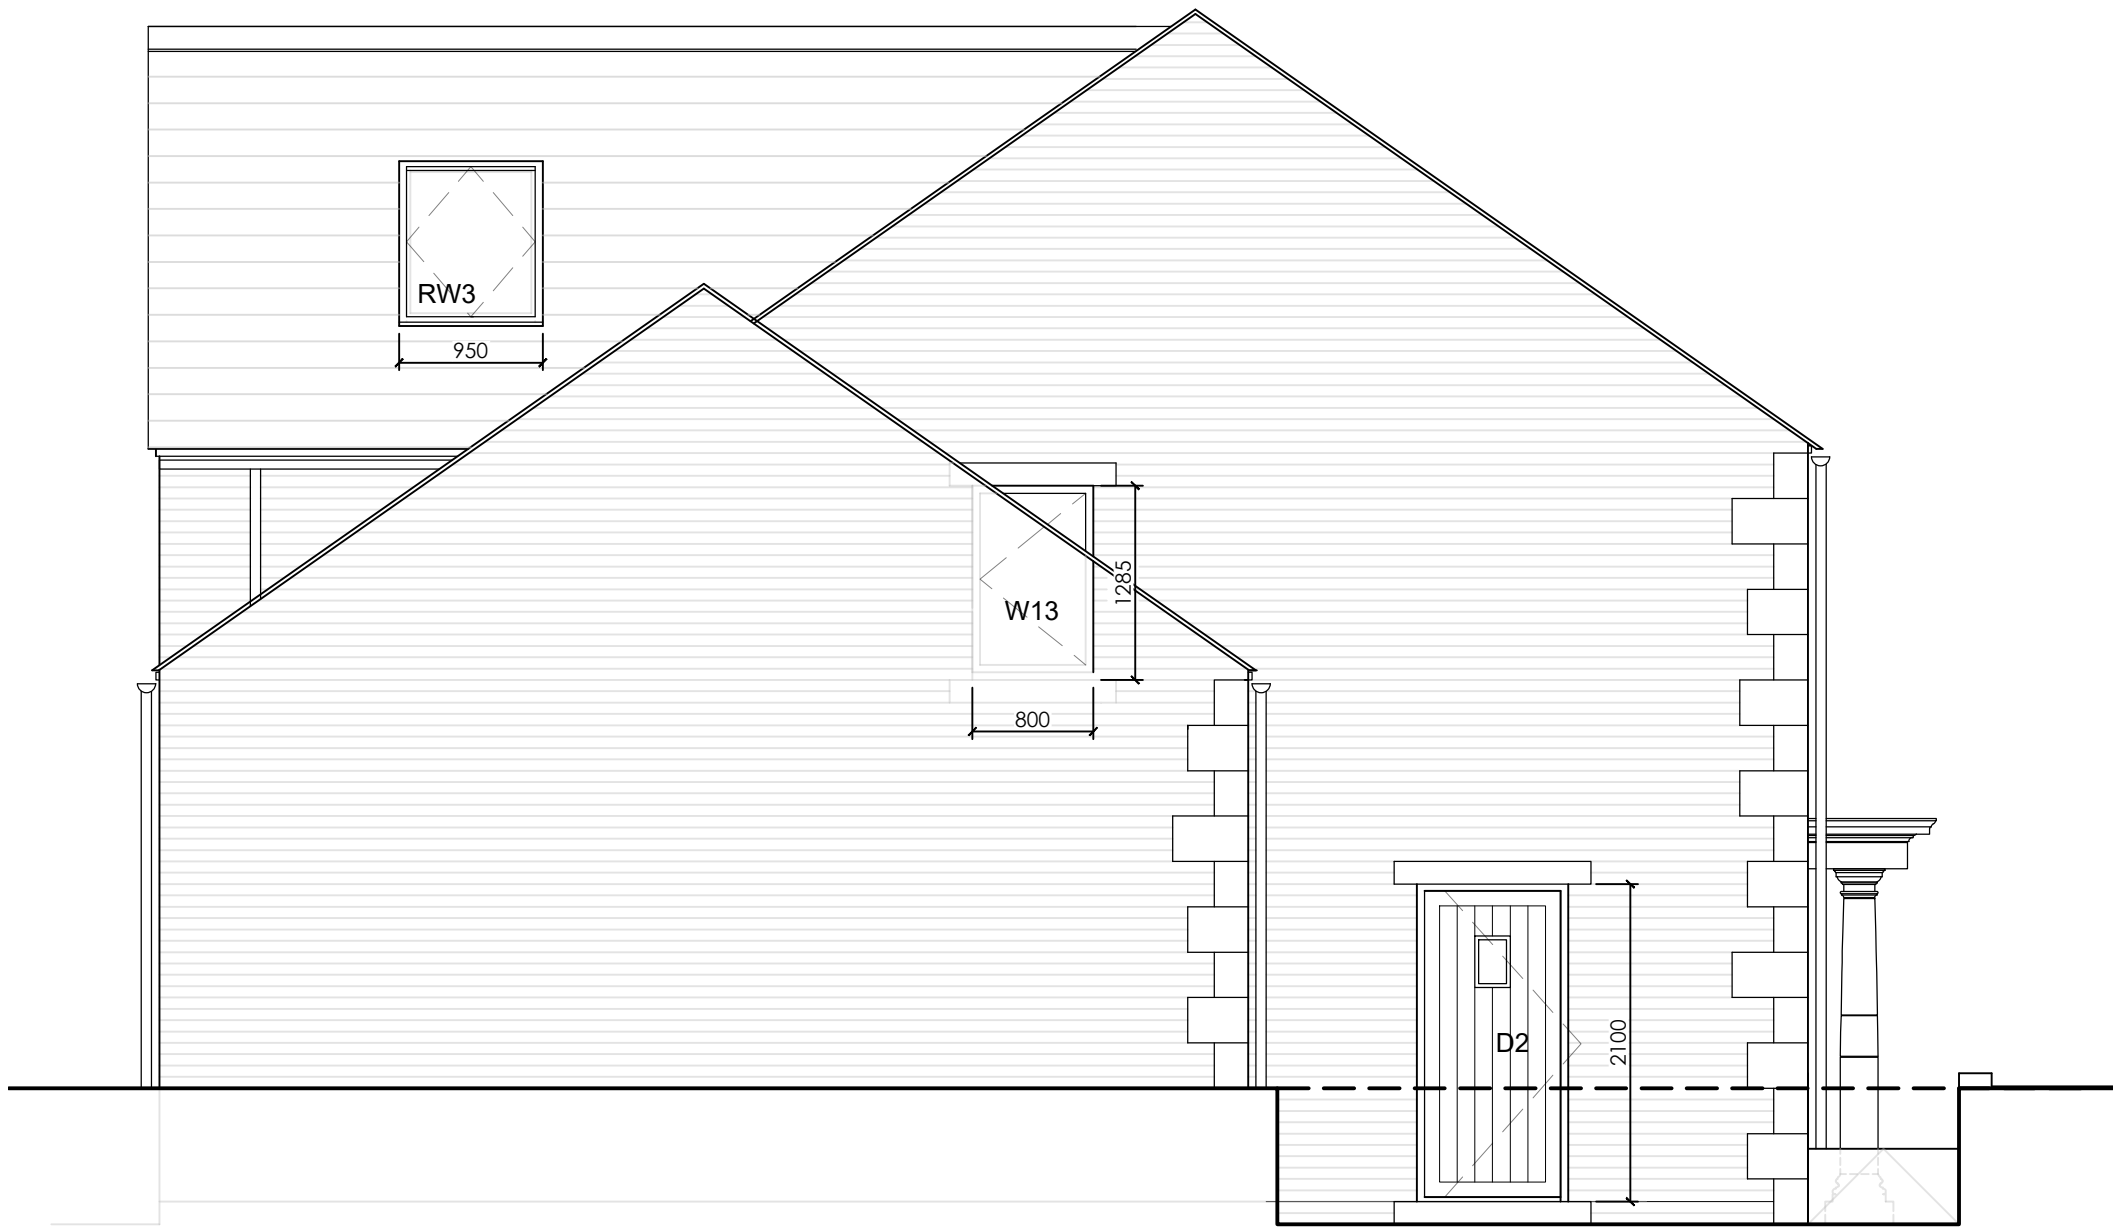

North Elevation

ASHWOOD
DESIGN ASSOCIATES LTD

Unit Gb, Clifford Court,
Cooperway,
Carlisle
CA3 0JG

t 01228 510616
e admin@ashwooddesign.co.uk
w www.ashwooddesign.co.uk

Purpose:

Proposed

Client:

Mr & Mrs Scaife

Project:

St Bees Plot 3

Title:

Elevations As Proposed

Scale:	Sheet Size:	Drawn:	Date:
1/50	A1	AJB	6/23
Project No:	Drawing No:	Revision:	

2221 102 G