


Please Note:



Drawings subject to relevant statutory approvals.

All dimensions to be checked on site. Do not scale from this drawing. Work to figured dimensions only.


© This drawing is copyright of MC Architecture + Design Ltd and may not be reproduced in any way without their specific permission.

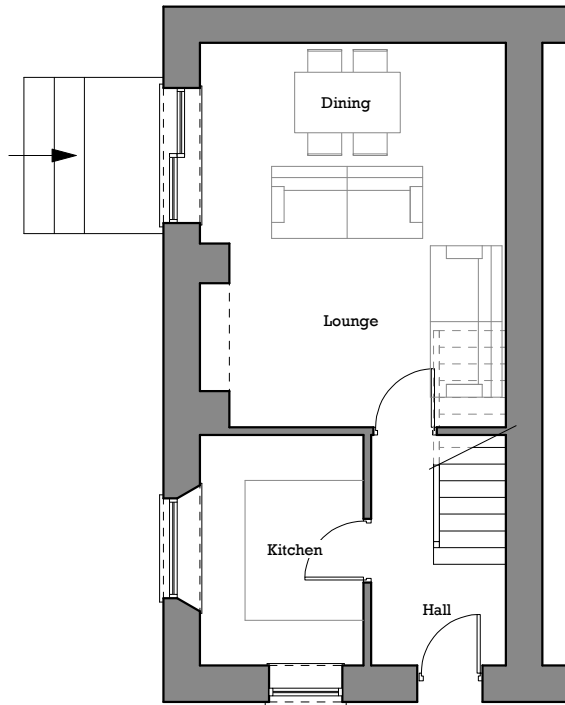

Existing Ground Floor Plan
Scale 1:100 @ A3

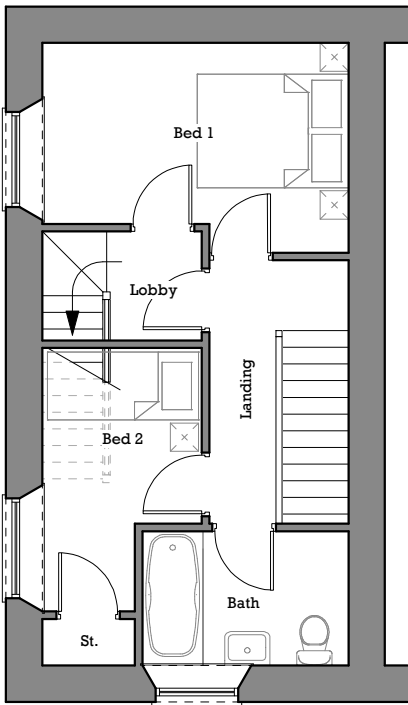 

Existing First Floor Plan
Scale 1:100 @ A3

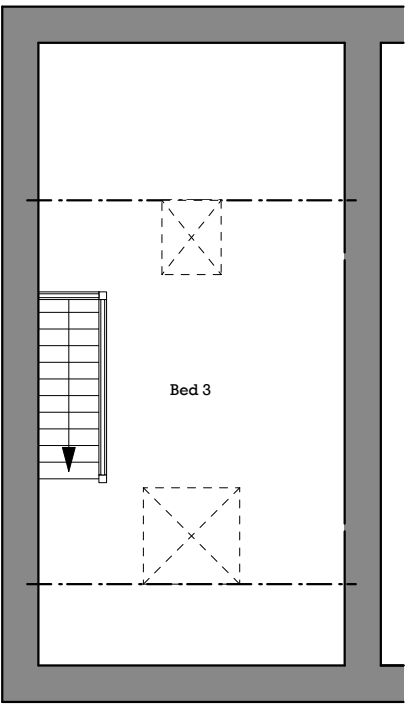

Existing Second Floor Plan
Scale 1:100 @ A3

MCA

MC Architecture + Design

<input type="checkbox"/> Preliminary	<input type="checkbox"/> Tender
<input checked="" type="checkbox"/> For Approval	<input type="checkbox"/> Construction

Client >

Mr D Bowick

Project >

The House, Woodend Gardens,
Whitehaven, Cumbria, CA28 9UD.

Drawing Title >

Existing Floor Plans.

Scale >	Date >
1:100 @ A3	Feb 2025

Drawing No. >	Rev >
2223-005-02	<div>B</div>