



Existing Front Elevation A  
Scale 1:100 @ A3

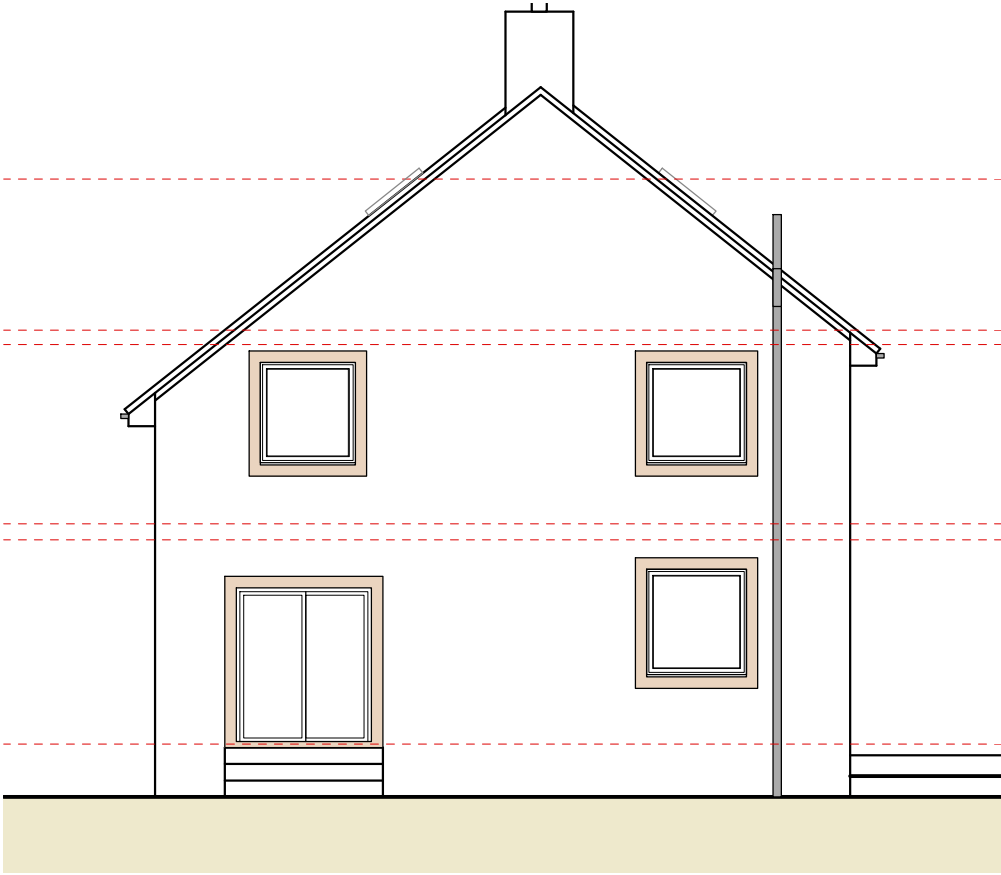

Existing Side Elevation C  
Scale 1:100 @ A3

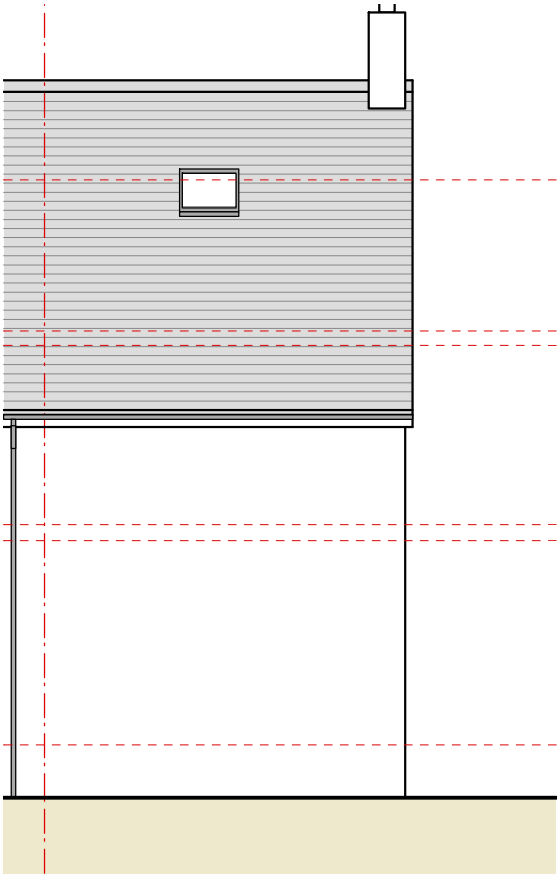

Existing Rear Elevation B  
Scale 1:100 @ A3

**Please Note:**

Drawings subject to relevant statutory approvals.

All dimensions to be checked on site. Do not scale from this drawing. Work to figured dimensions only.

© This drawing is copyright of MC Architecture + Design Ltd and may not be reproduced in any way without their specific permission.



# MCA

MC Architecture + Design

☐ Preliminary

☐ Tender

☒ For Approval

☐ Construction

Client >

Mr D Bowick.

Project >

The House, Woodend Gardens,  
Whitehaven, Cumbria, CA28 9UD.

Drawing Title >

Existing Elevations.

Scale >

1:100 @ A3

Date >

Feb 2025

Drawing No. >

2223-005-03

Rev >

B