


Please Note:

Drawings subject to relevant statutory approvals.

All dimensions to be checked on site. Do not scale from this drawing. Work to figured dimensions only.

© This drawing is copyright of MC Architecture + Design Ltd and may not be reproduced in any way without their specific permission.

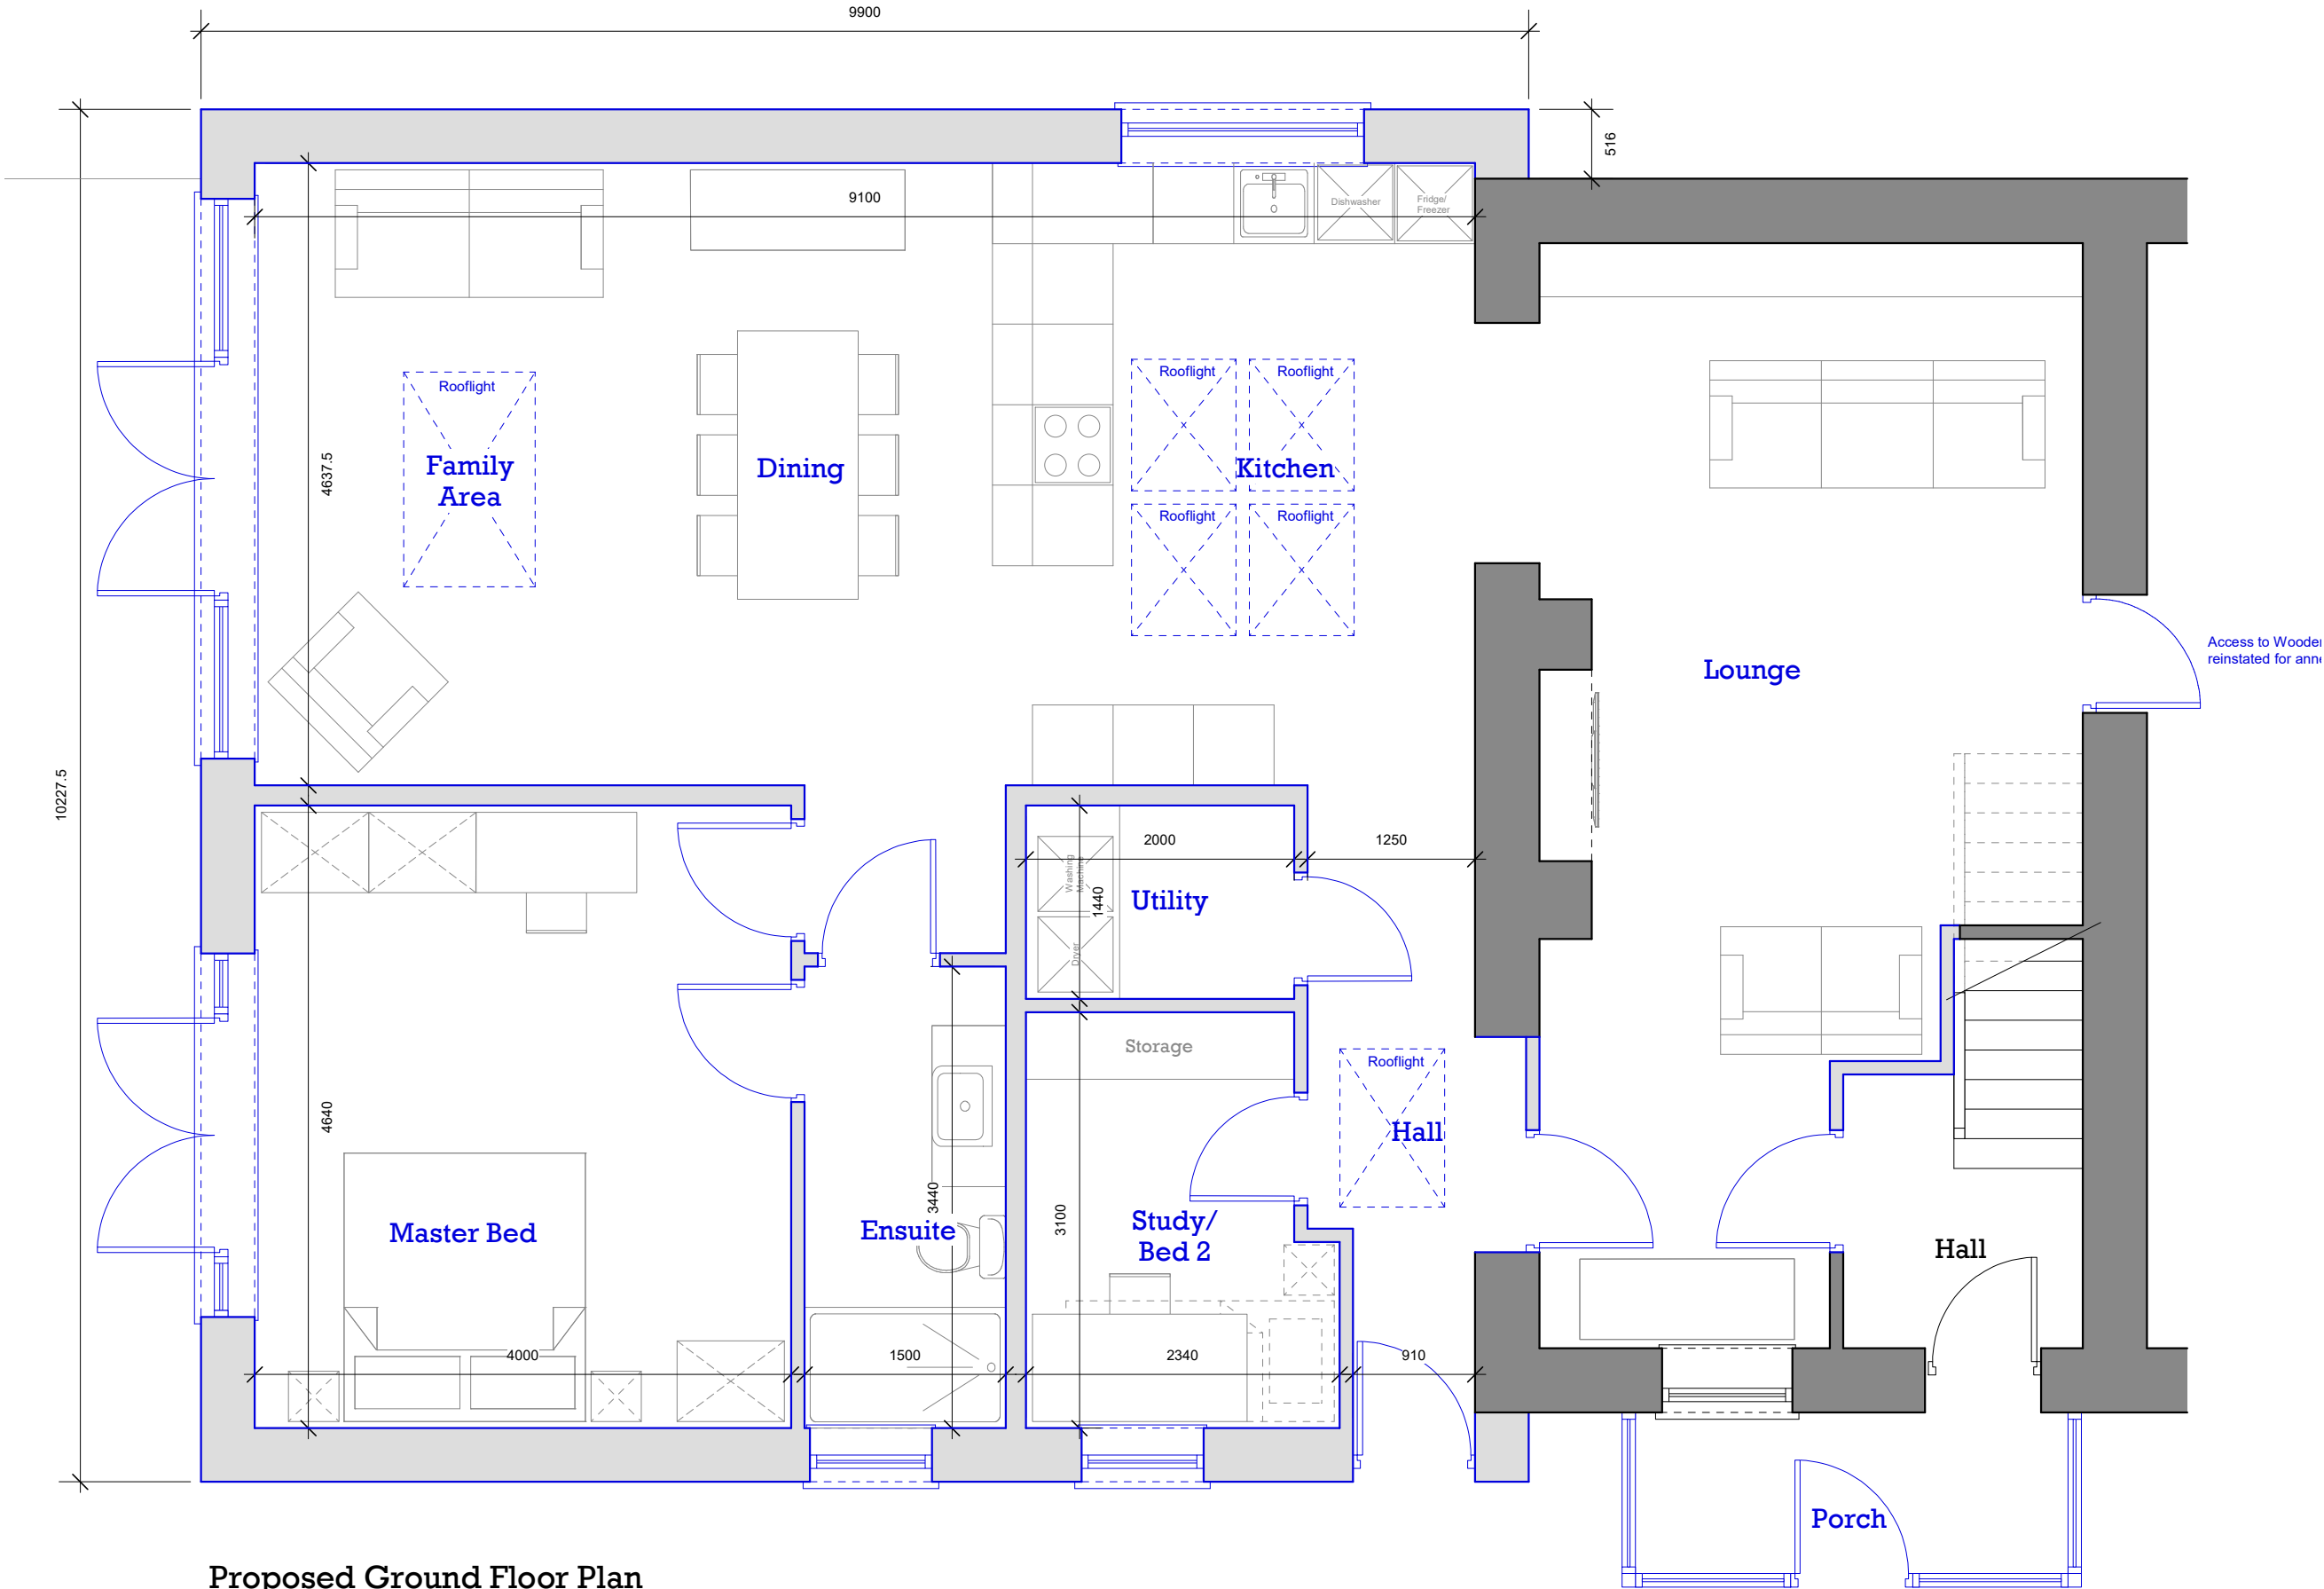

Proposed Ground Floor Plan
Scale 1:50 @ A3



MCA
MC Architecture + Design

<input checked="" type="checkbox"/> Preliminary	<input type="checkbox"/> Tender
<input type="checkbox"/> For Approval	<input type="checkbox"/> Construction

Client >
Mr D Bowick

Project >
The House, Woodend Gardens,
Whitehaven, Cumbria, CA28 9UD.

Drawing Title >
Proposed Ground Floor Plan.

Scale > 1:50 @ A3	Date > Feb 2025
--------------------------------	------------------------------

Drawing No. > 2223-005-10	Rev > <div>C</div>
--	---------------------------------