


Please Note:

Drawings subject to relevant statutory approvals.


All dimensions to be checked on site. Do not scale from this drawing. Work to figured dimensions only.

© This drawing is copyright of MC Architecture + Design Ltd and may not be reproduced in any way without their specific permission.

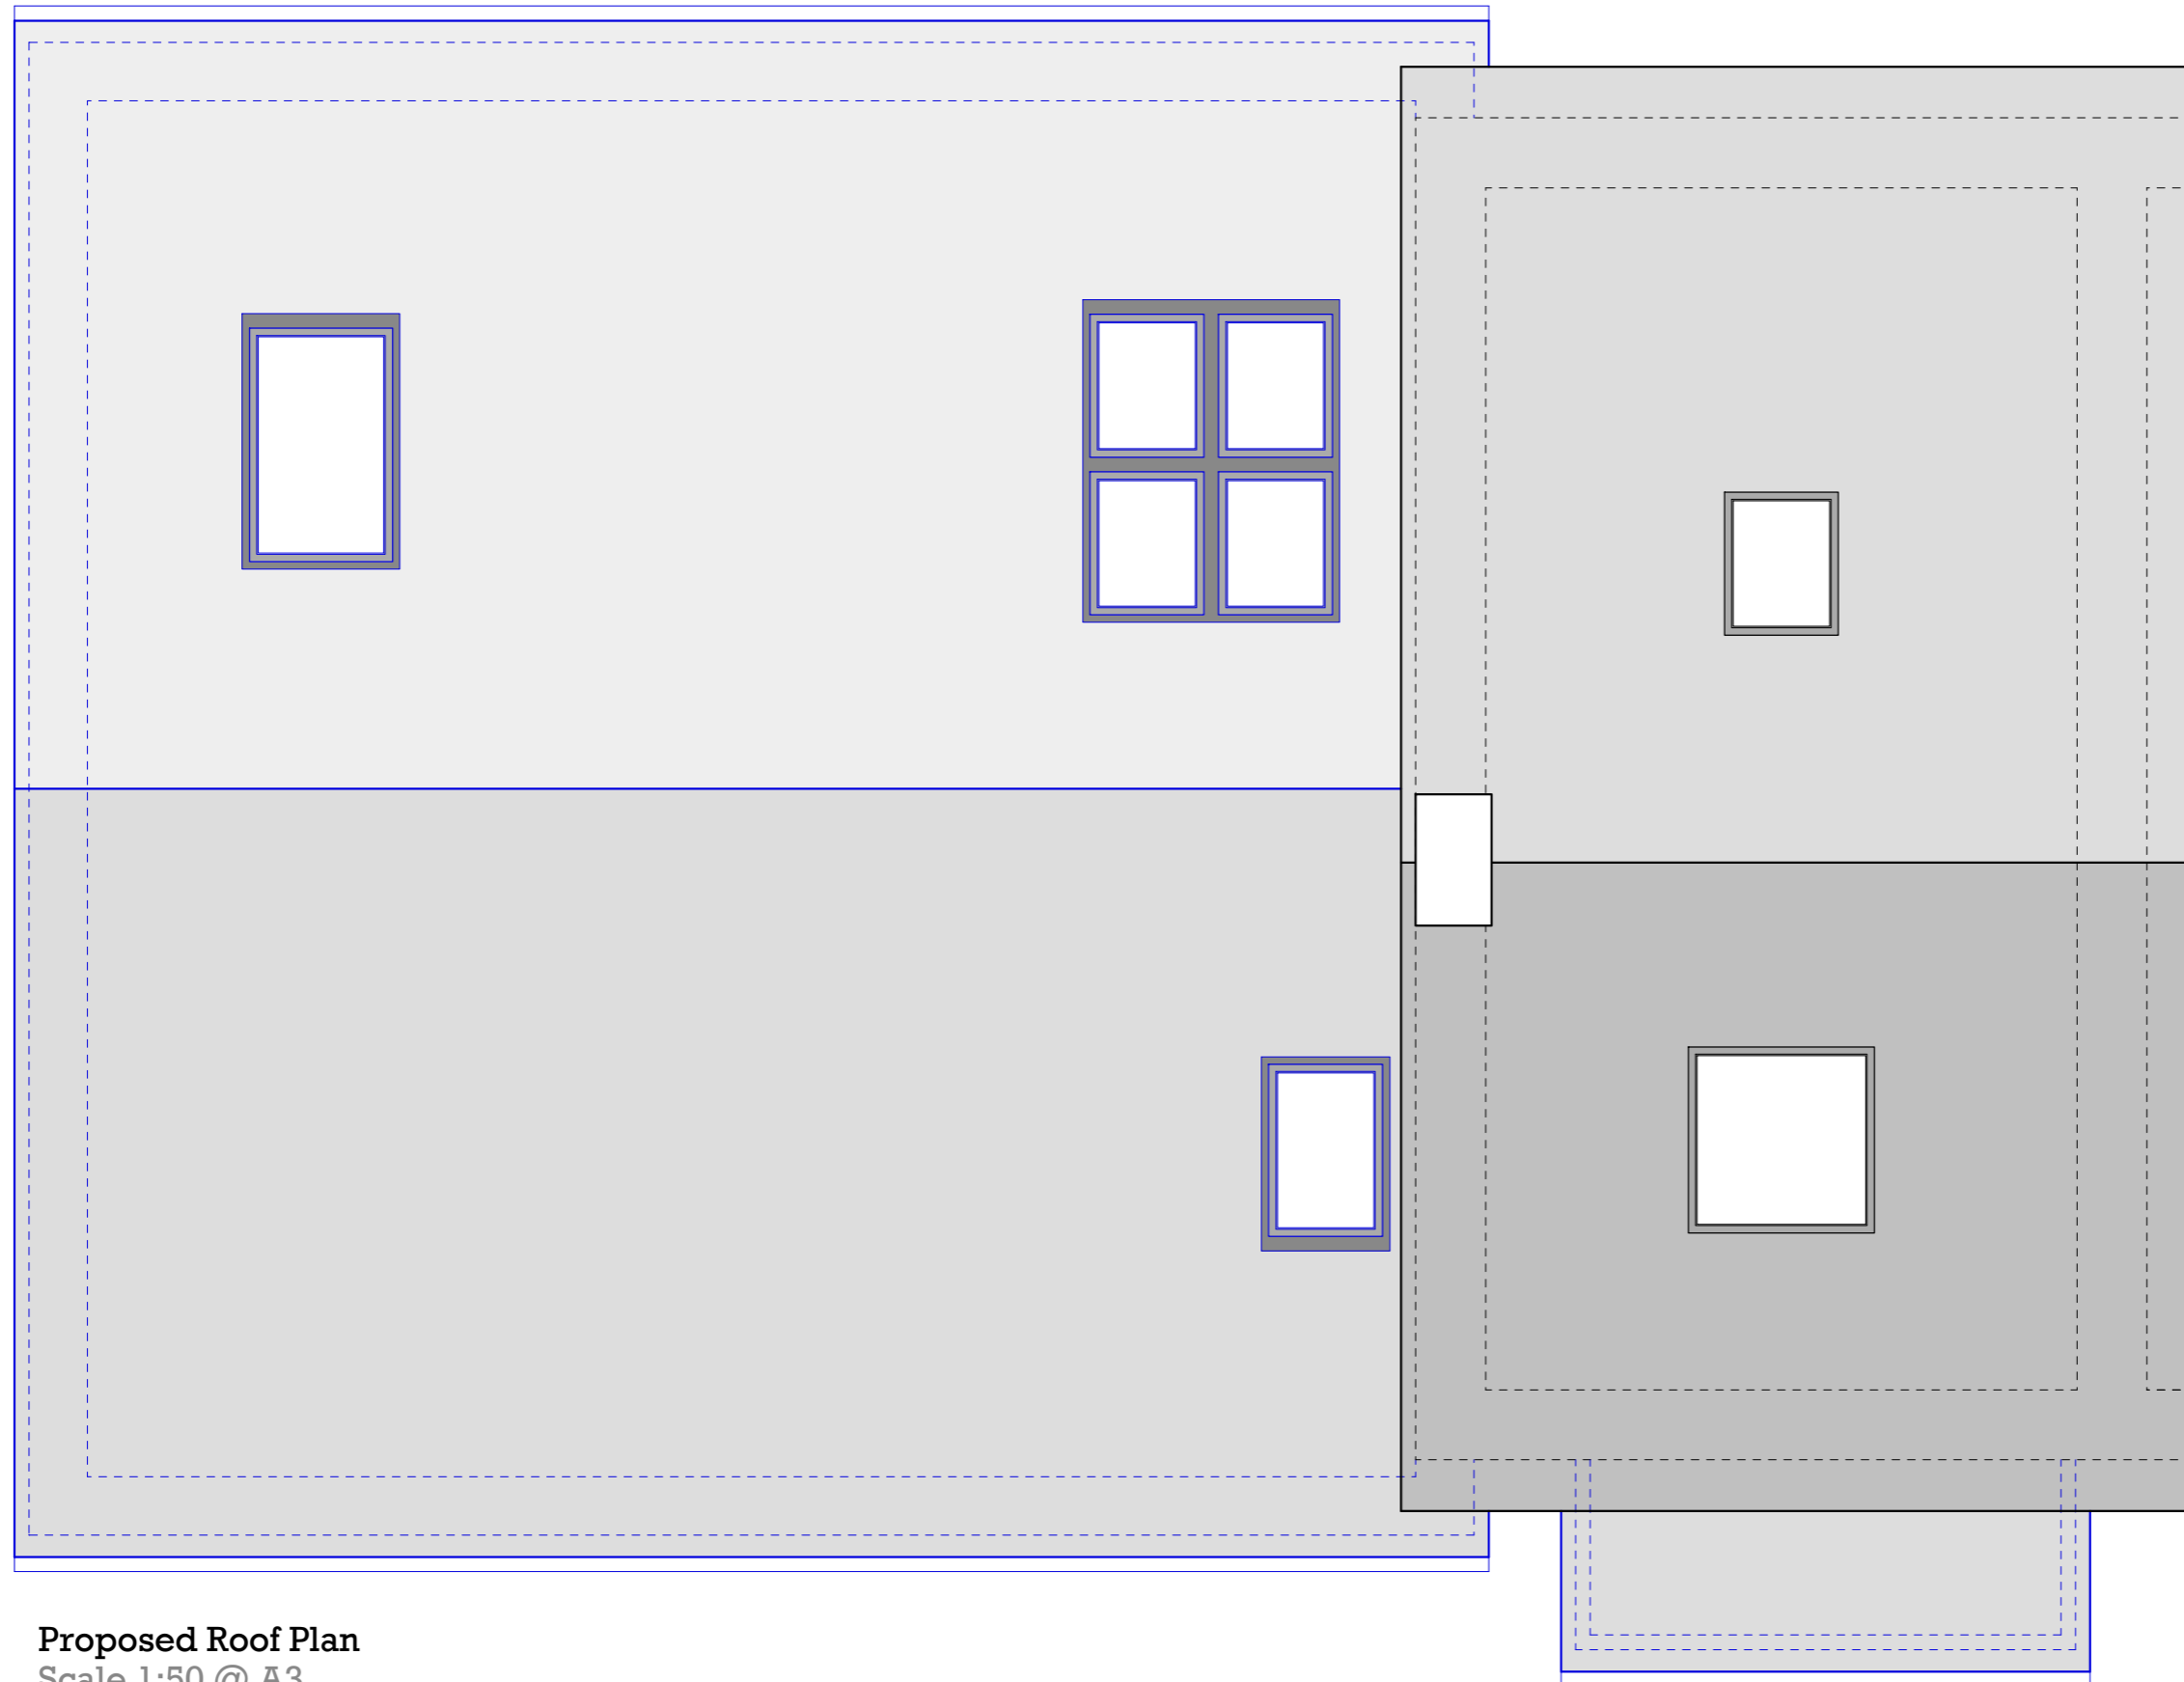

Proposed Roof Plan

Scale 1:50 @ A3

 

MCA
MC Architecture + Design

☒ Preliminary
☐ For Approval
☐ Tender
☐ Construction

Client >
Mr D Bowick

Project >
The House, Woodend Gardens,
Whitehaven, Cumbria, CA28 9UD.

Drawing Title >
Proposed Roof Plan.

Scale > 1:50 @ A3 Date > Feb 2025

Drawing No. > 2223-005-13 Rev > **A**