



Proposed Front Elevation A  
Scale 1:100 @ A3

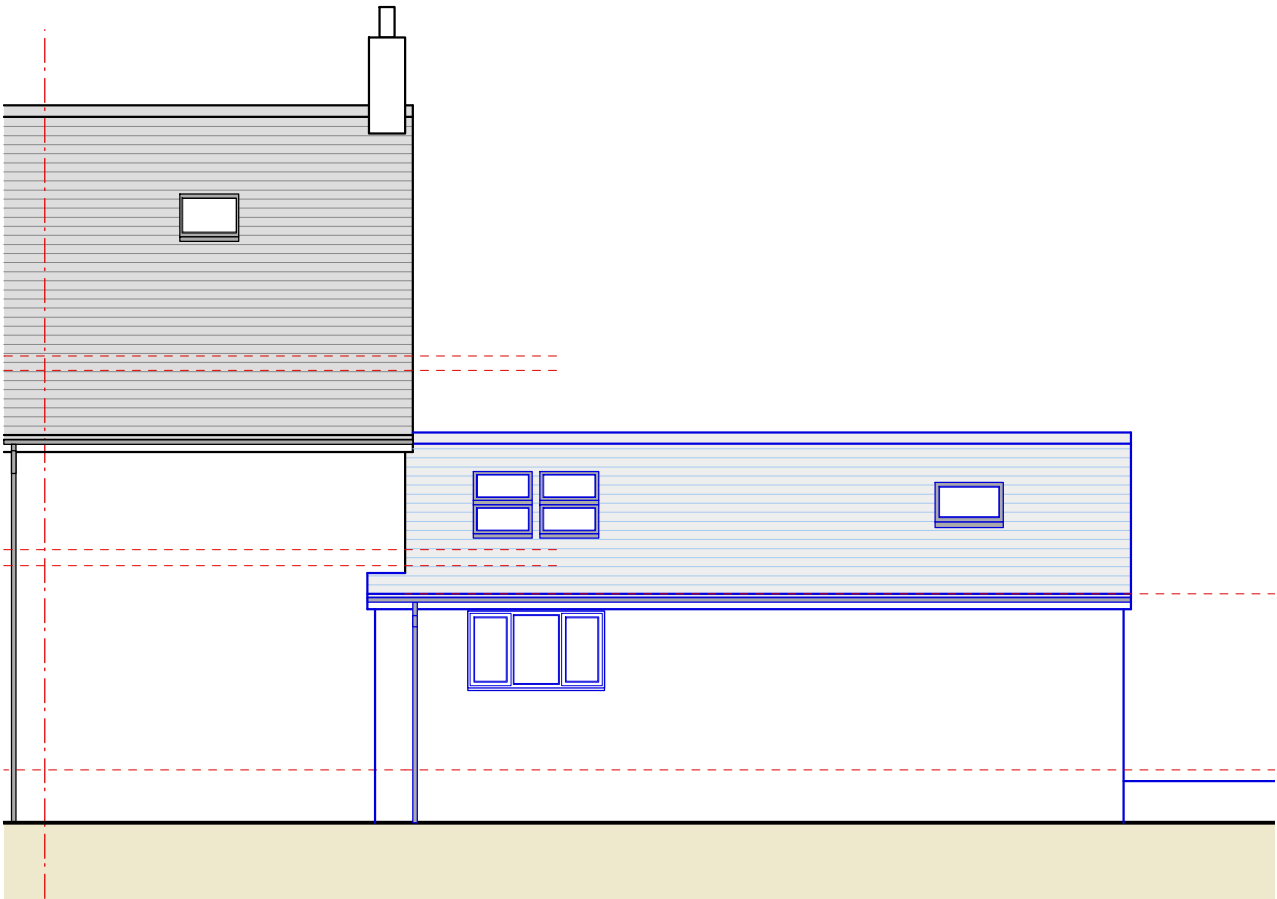

Proposed Rear Elevation B  
Scale 1:100 @ A3

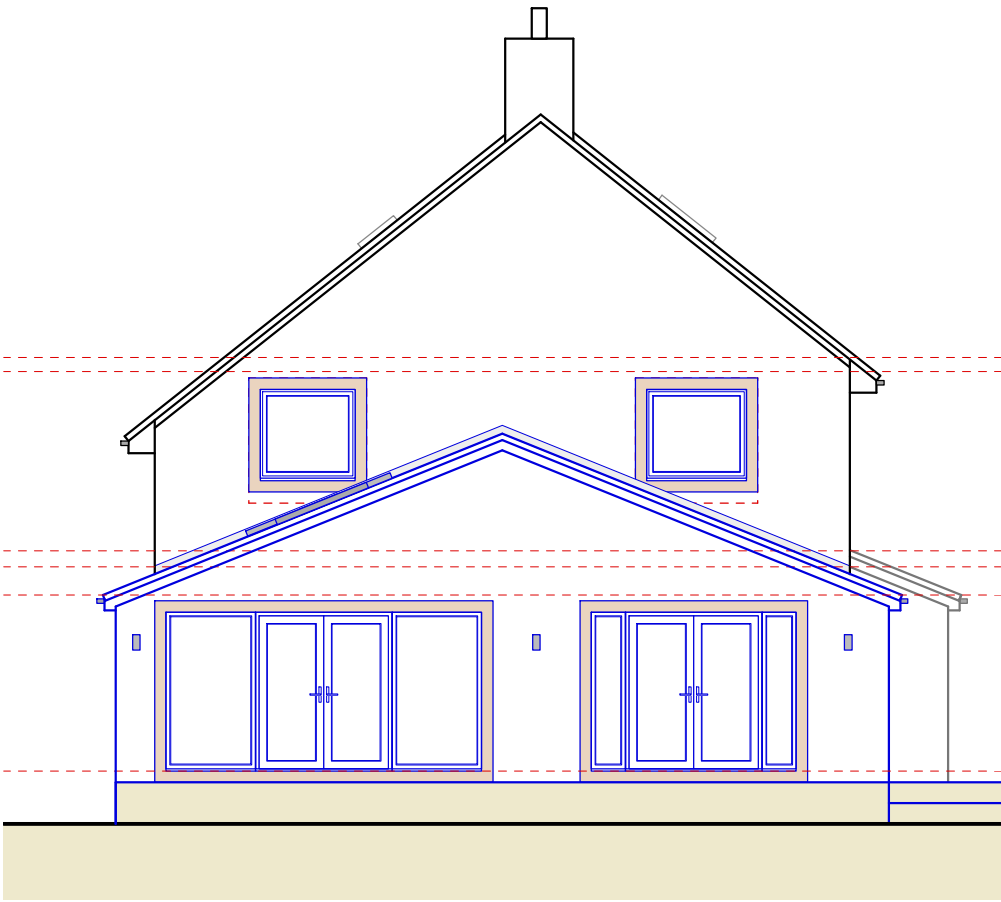

Proposed Side Elevation C  
Scale 1:100 @ A3

**Please Note:**  
Drawings subject to relevant statutory approvals.  
All dimensions to be checked on site. Do not scale from this drawing. Work to figured dimensions only.  
© This drawing is copyright of MC Architecture + Design Ltd and may not be reproduced in any way without their specific permission.



**MCA**  
MC Architecture + Design

☐ Preliminary ☐ Tender  
☒ For Approval ☐ Construction

Client >  
Mr D Bowick.

Project >  
The House, Woodend Gardens,  
Whitehaven, Cumbria, CA28 9UD.

Drawing Title >  
Proposed Elevations.

Scale >  
1:100 @ A3

Date >  
Feb 2025

Drawing No. >  
2223-005-20

Rev >  
C