

Please Note:

Drawings subject to relevant statutory approvals.

All dimensions to be checked on site. Do not scale from this drawing. Work to figured dimensions only.

© This drawing is copyright of MC Architecture + Design Ltd and may not be reproduced in any way without their specific permission.

**MCA**  
MC Architecture + Design

☐ Preliminary ☐ Tender  
☒ For Approval ☐ Construction

Client >  
**Marlborough Joinery Ltd**

Project >  
**B Goulding, Marlborough Street,  
Whitehaven, Cumbria, CA28 7LL.**

Drawing Title >  
**Existing Ground & First Floor Plans.**


Scale >  
**1:50 @ A1**

Date >  
**Feb 2023**

Drawing No. >  
**2223-008-02**

Rev >  
**A**


ELEVATION 03  
2

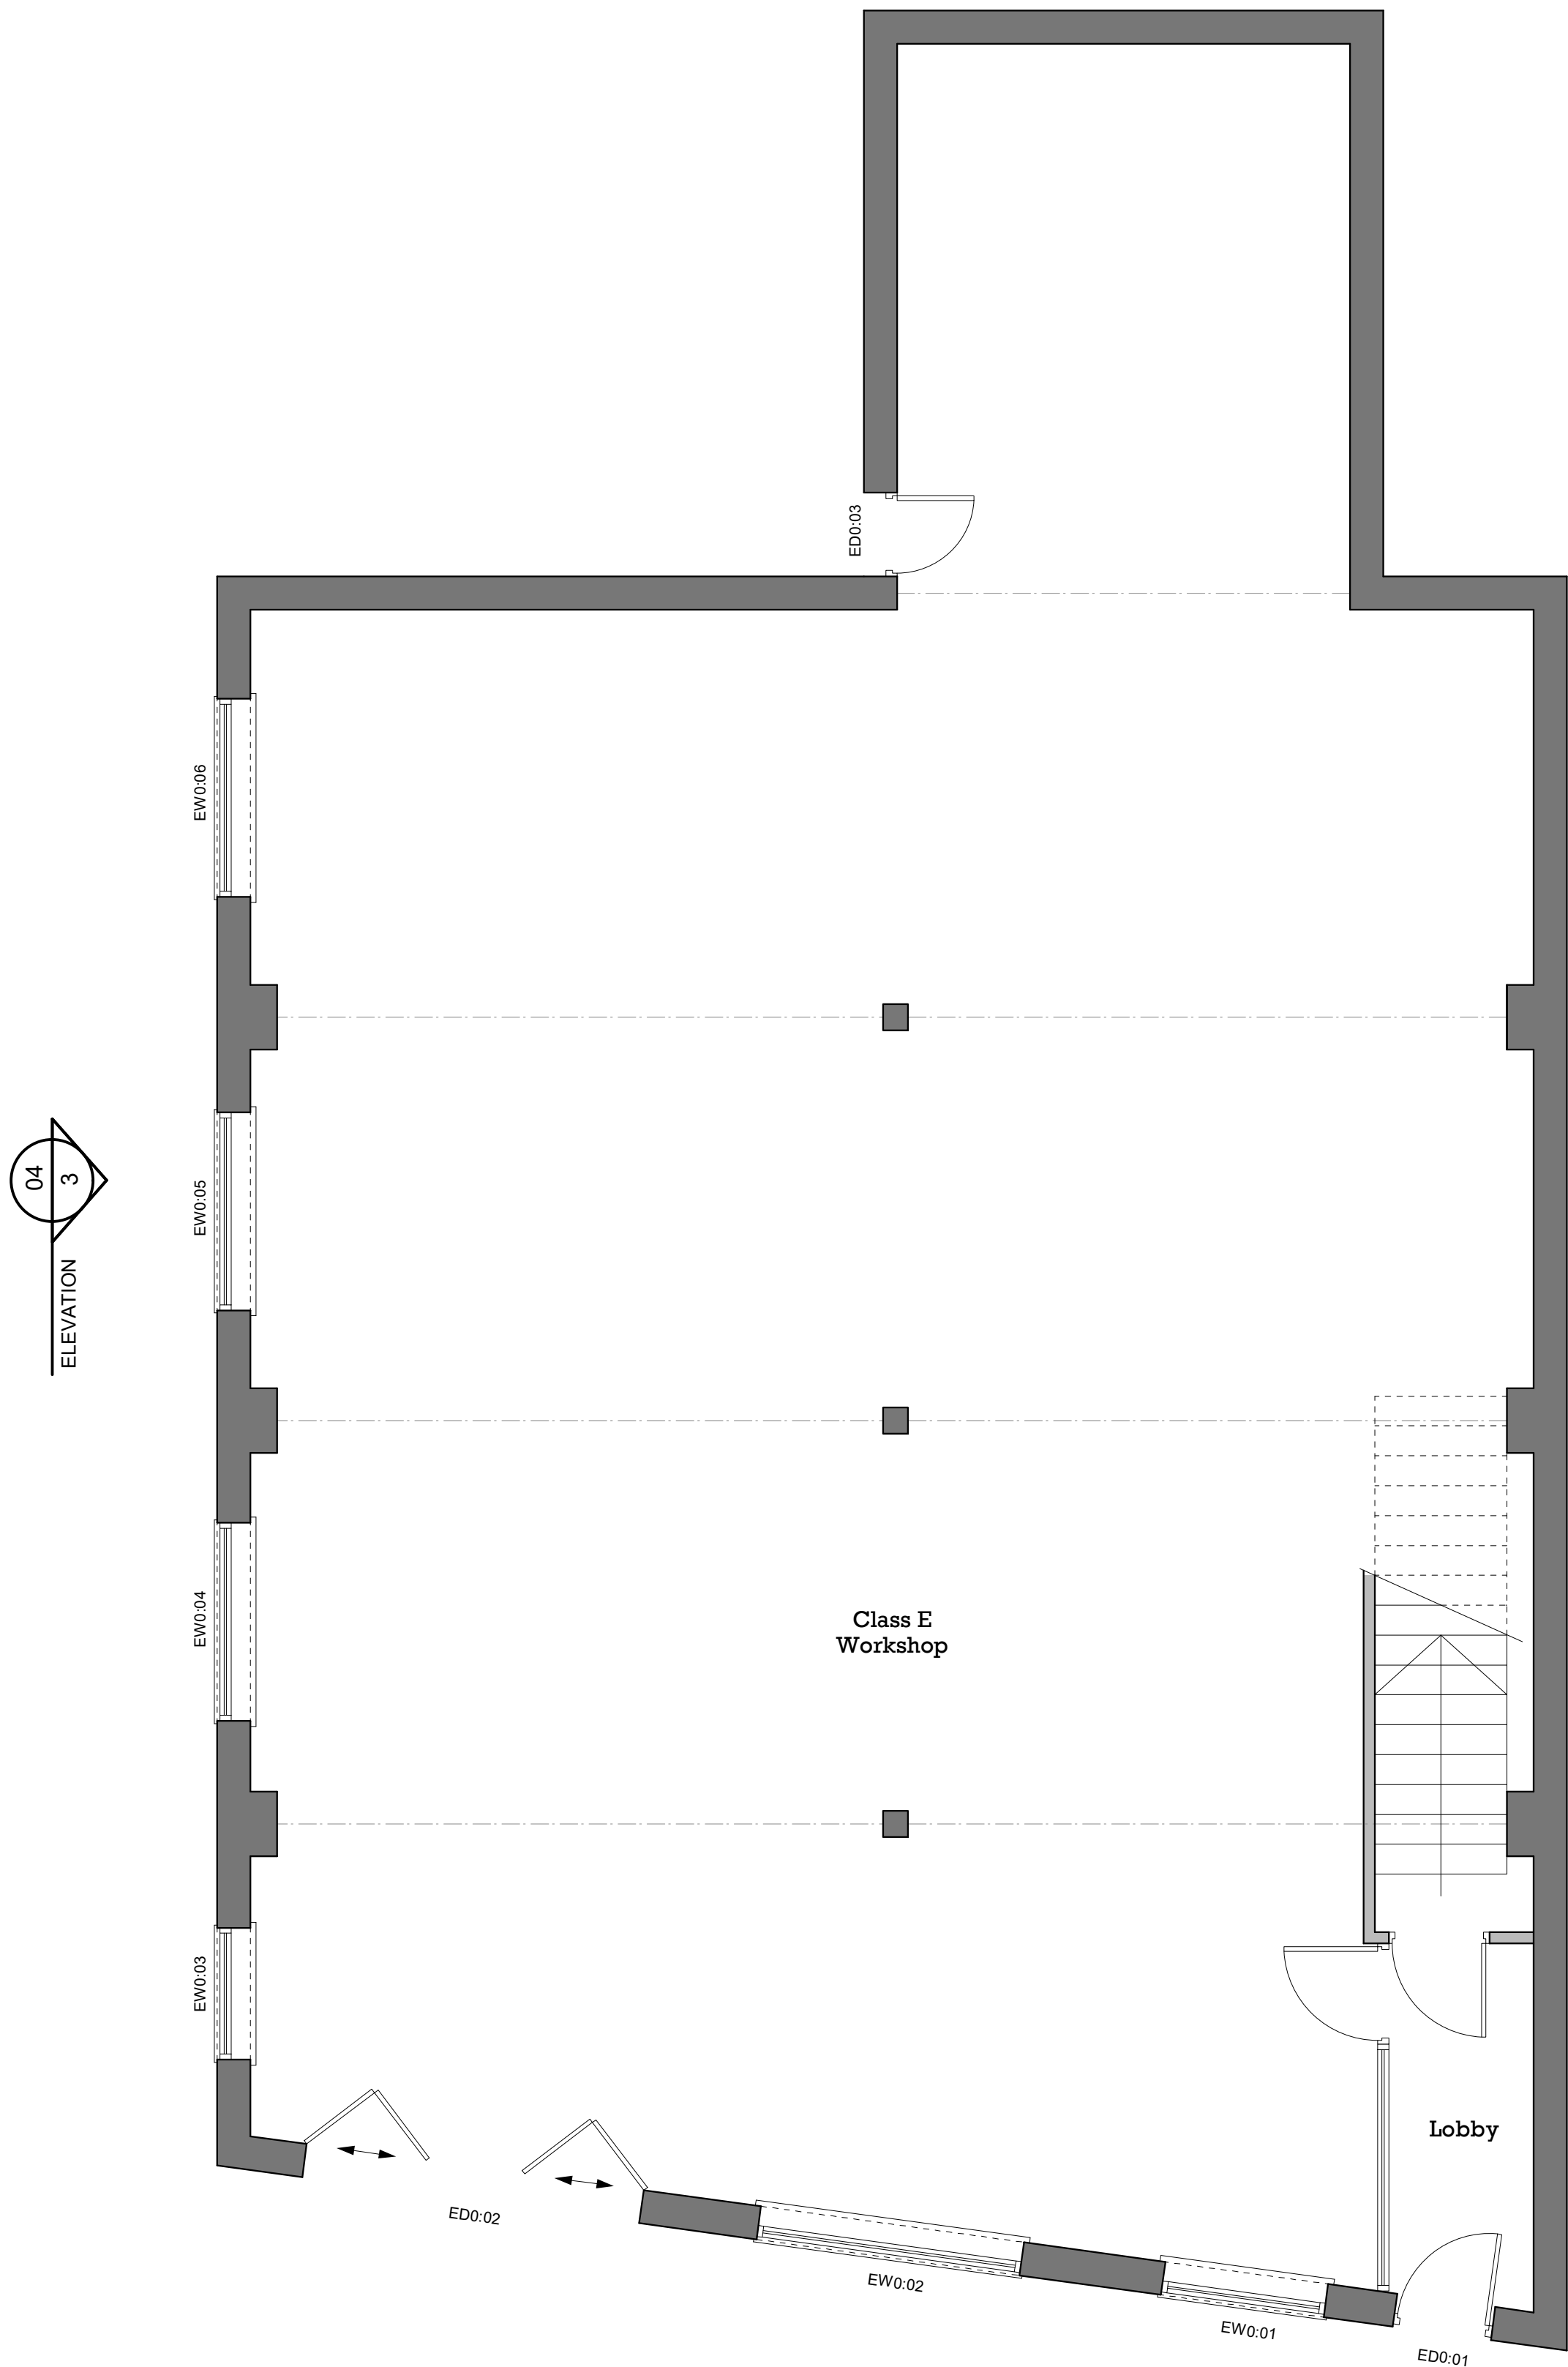

ELEVATION 1  
03

**1** PLAN - EXISTING GROUND FLOOR  
SCALE 1:50 @ A1

ELEVATION 03  
2

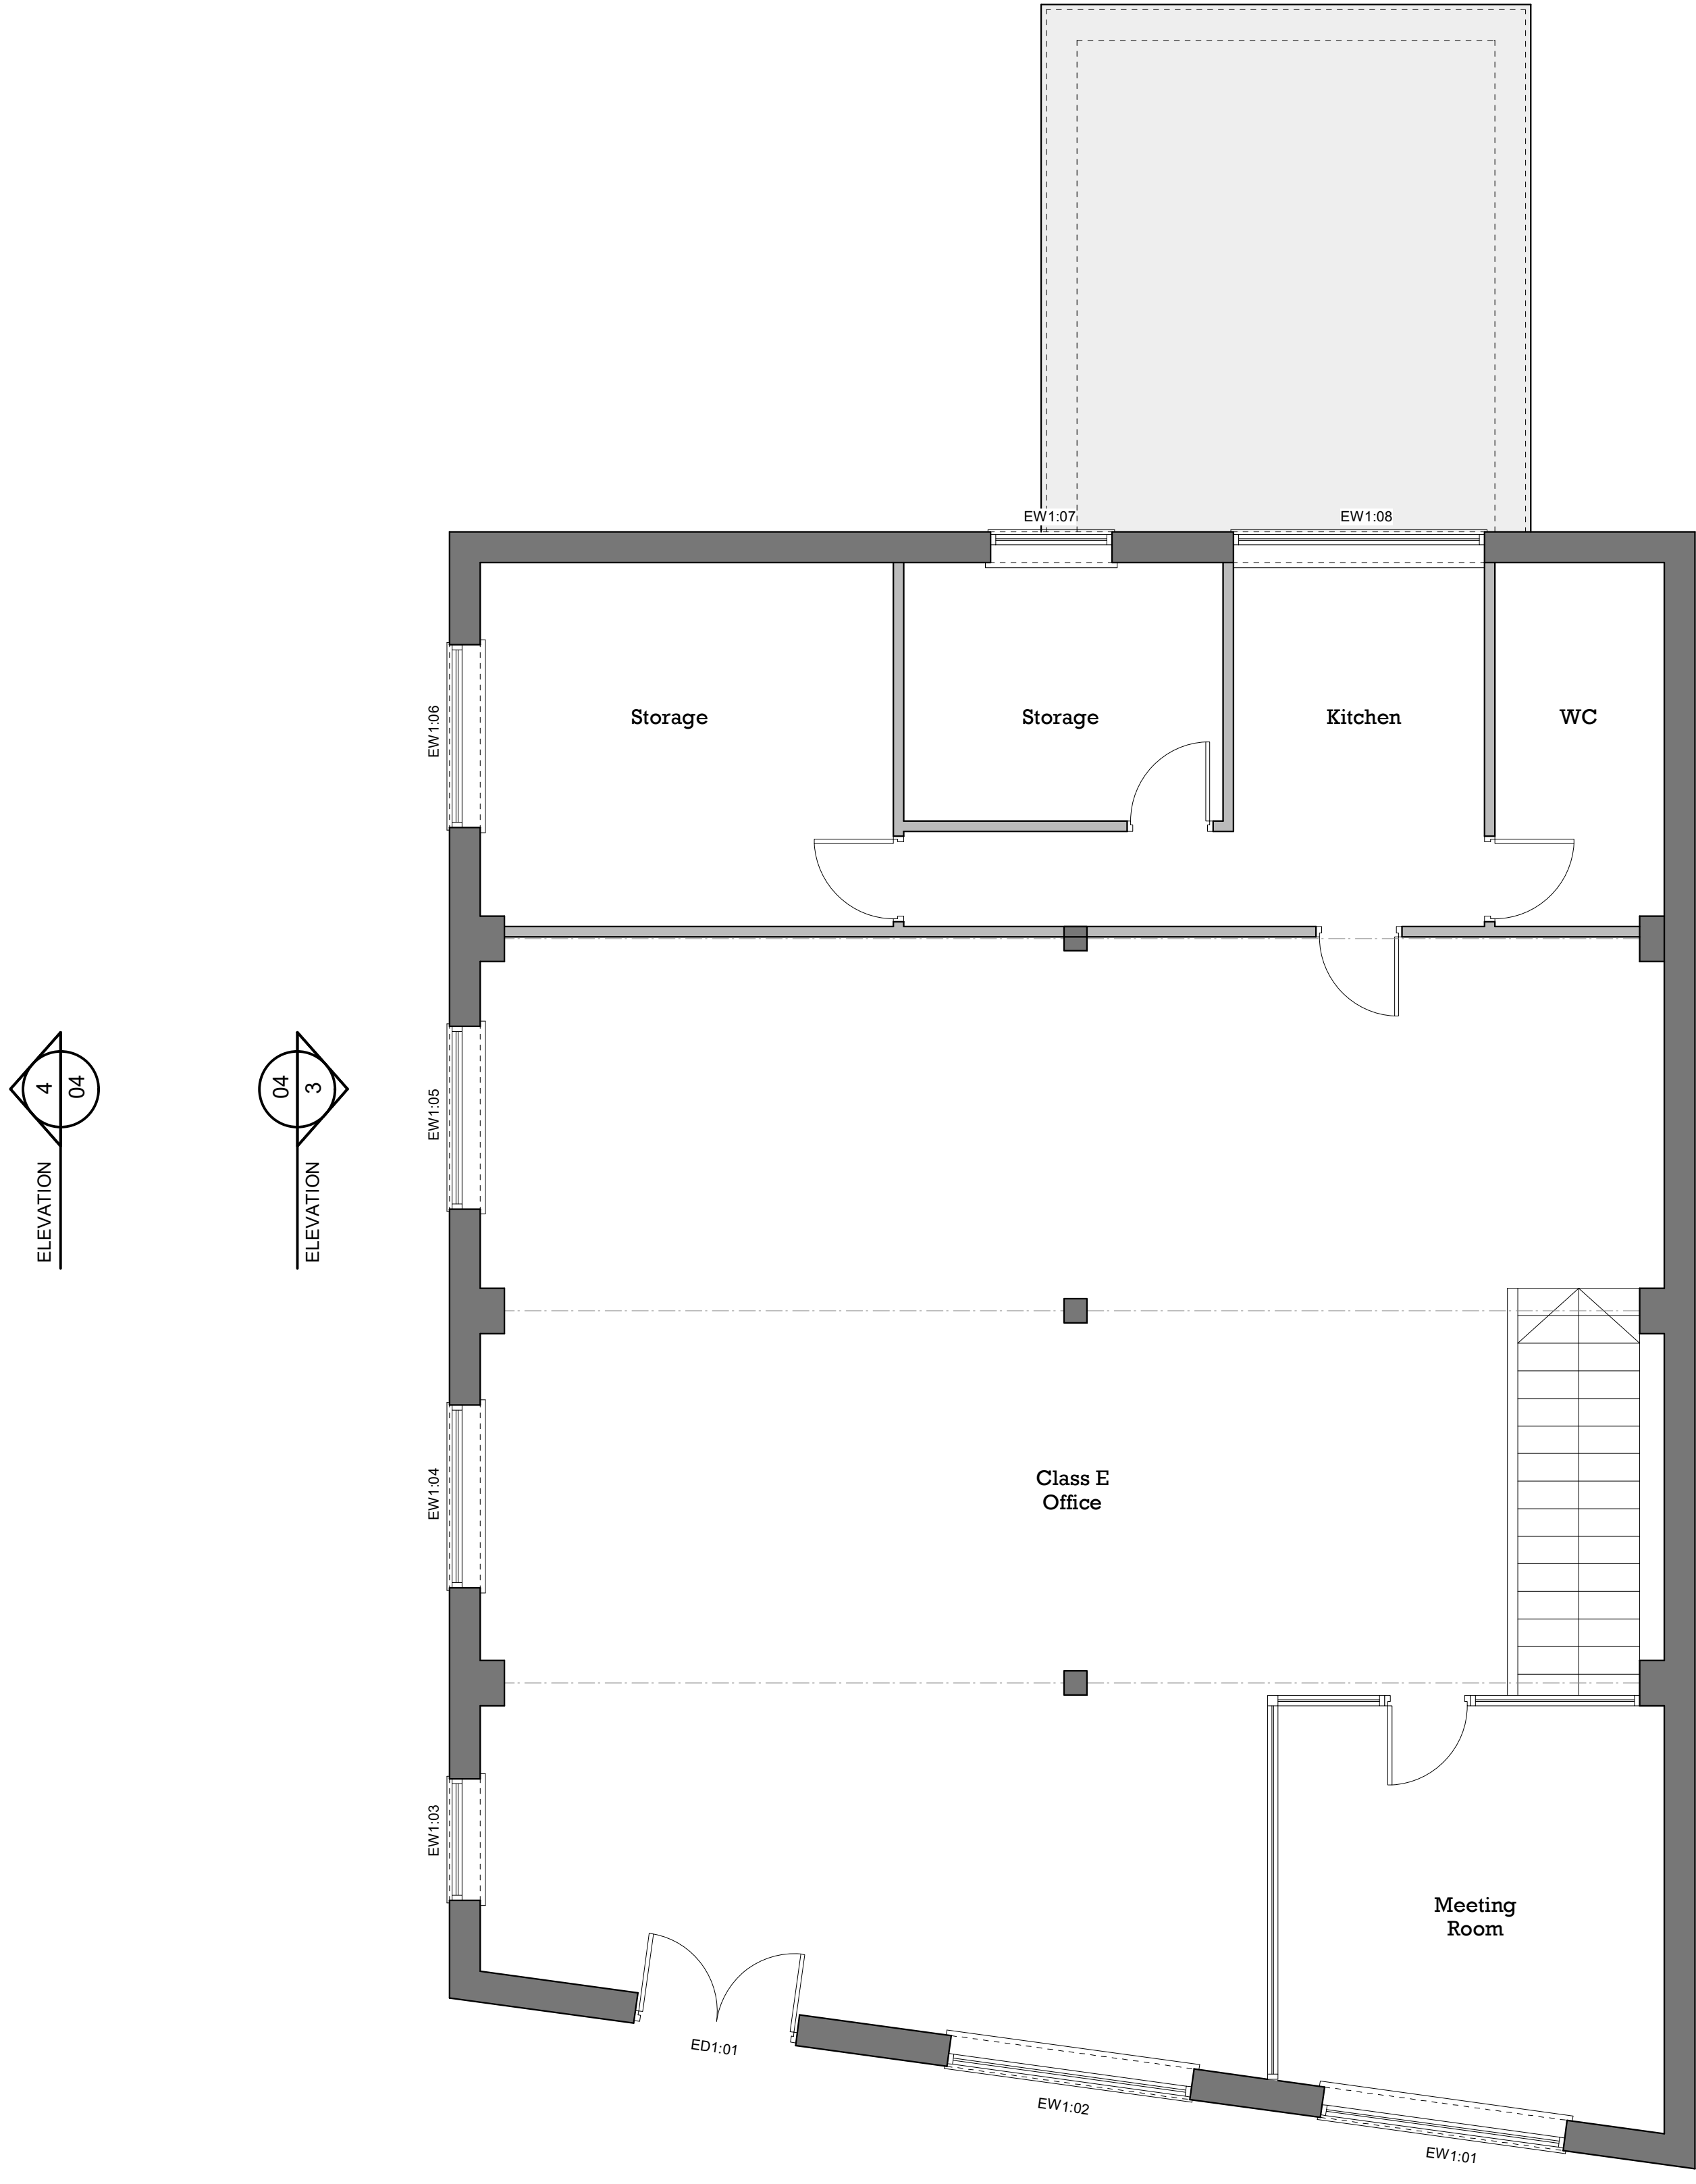

ELEVATION 1  
03

**2** PLAN - EXISTING FIRST FLOOR  
SCALE 1:50 @ A1

0 1 2 3 4 5 M

