


Please Note:
Drawings subject to relevant statutory approvals.
All dimensions to be checked on site. Do not scale from this drawing. Work to figured dimensions only.
© This drawing is copyright of MC Architecture + Design and may not be reproduced in any way without their specific permission.

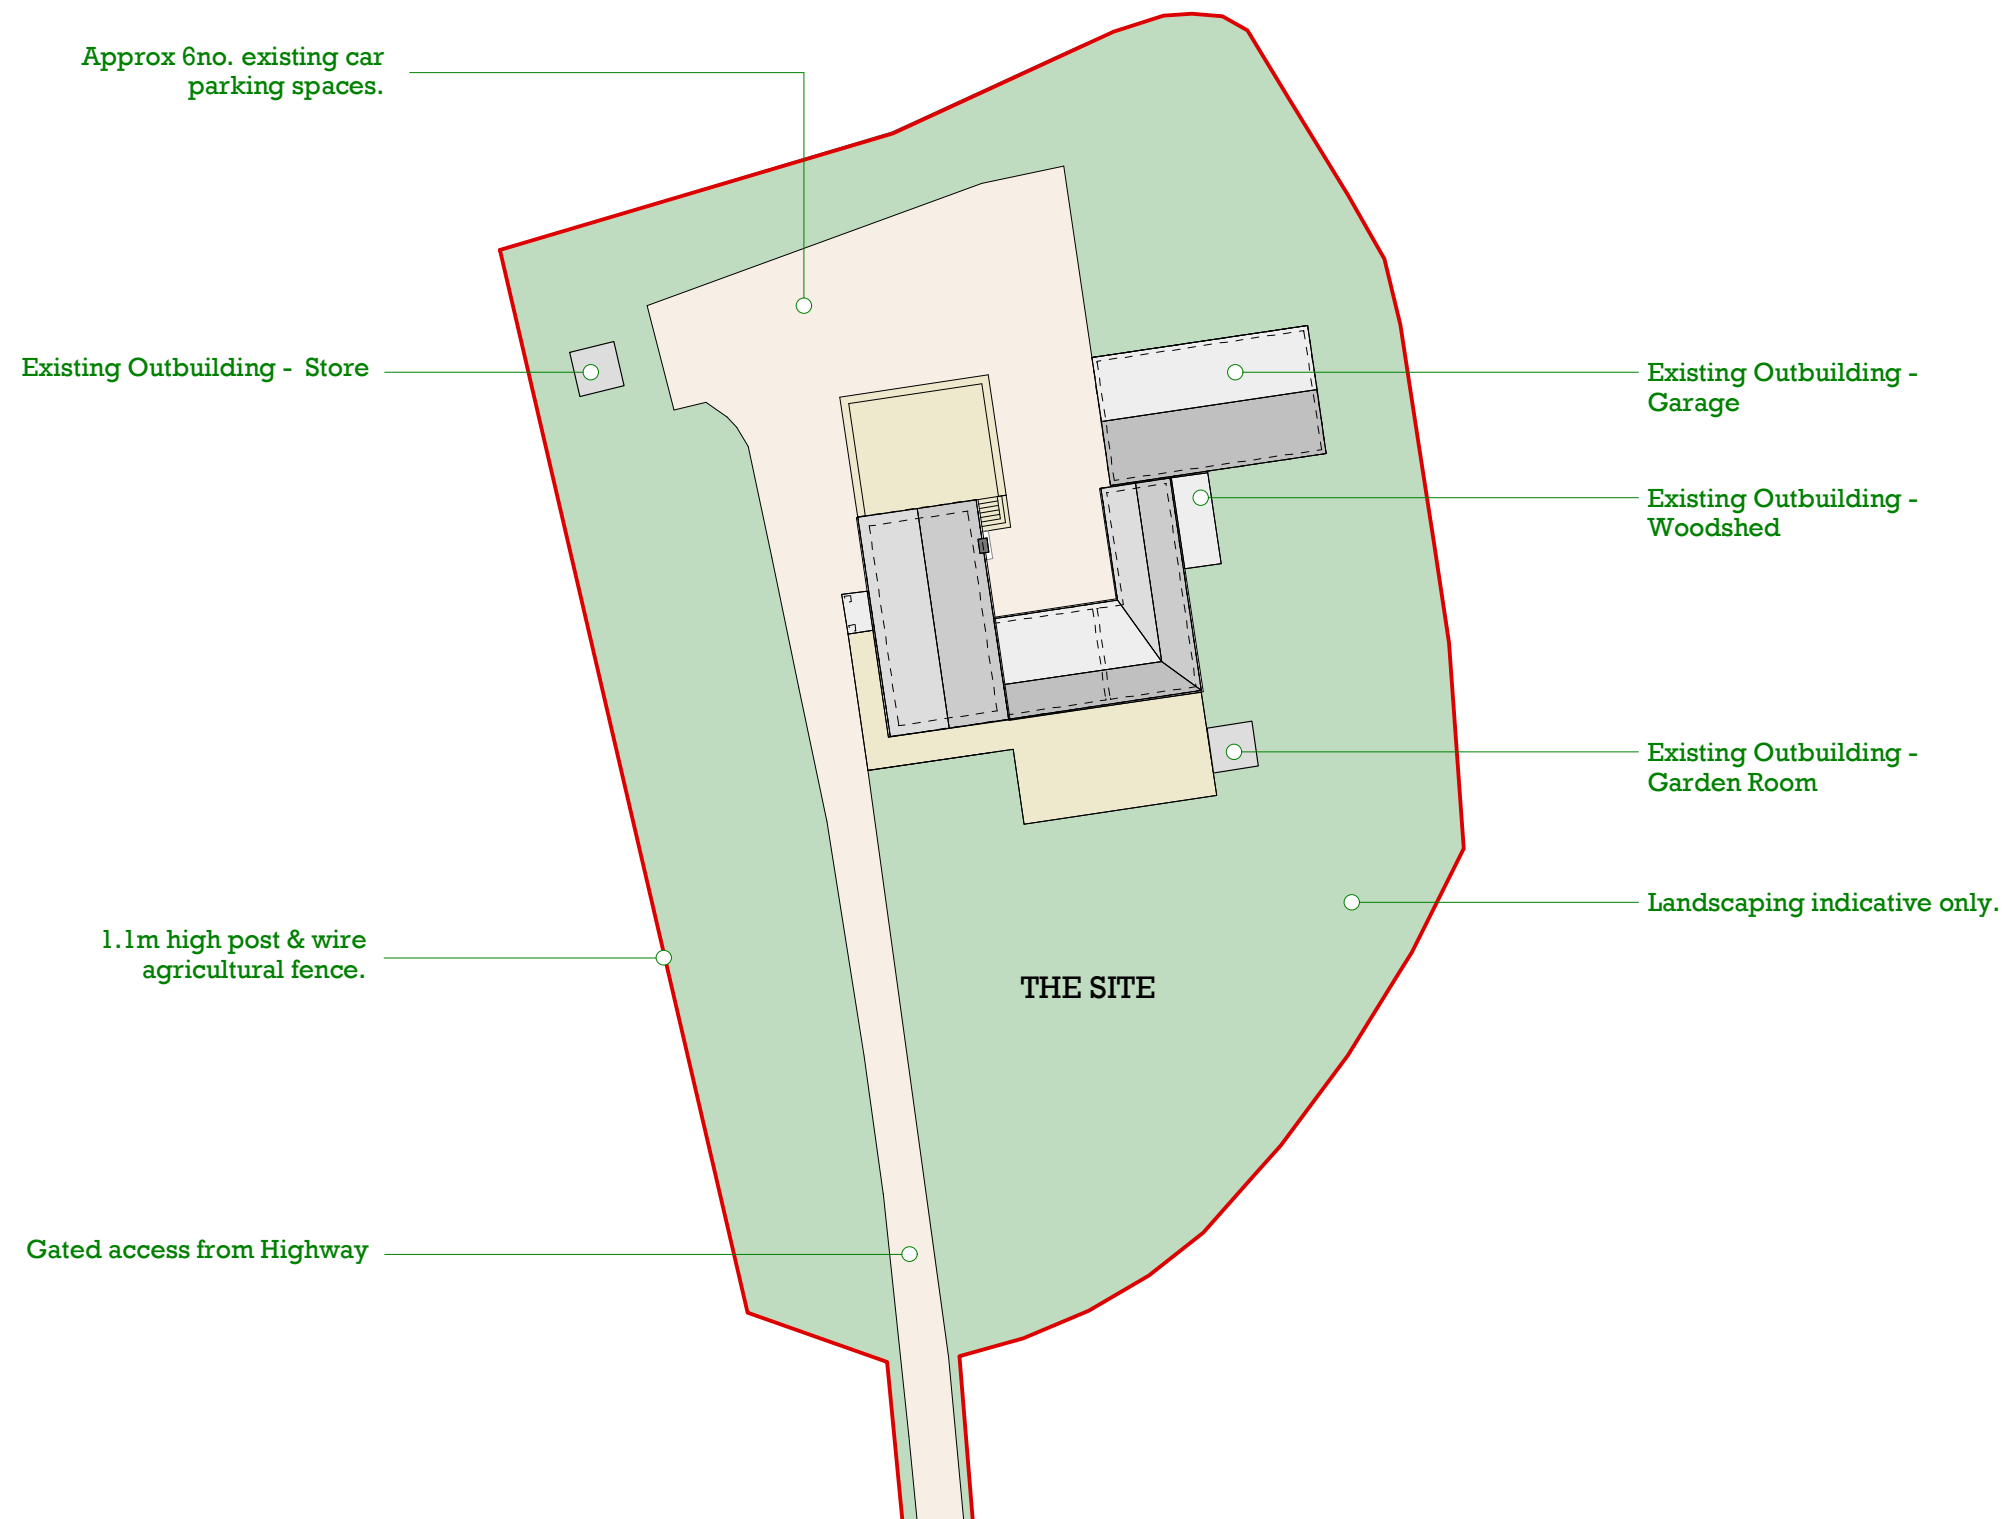

1

PLAN - EXISTING SITE
SCALE 1:500 @ A3

0 2 4 6 8 10 M

MCA
MC Architecture + Design

☐ Preliminary

☐ Tender

☒ For Approval

☐ Construction

Client >
Mr S MacMillan.

Project >
Farmlands, Moresby, Whitehaven,
Cumbria, CA28 8UR.

Drawing Title >
Existing Site Plan

Scale >
1:500 @ A3

Date >
Jun 2024

Drawing No. >
2223-009-08

Rev >
A